


General Notes:
 1. Do not scale this drawing. All dimensions to be as noted. Contractor to check all dimensions on site before carry out works.
 2. This drawing is for the private and confidential use of the client for whom it was undertaken and it should not be reproduced in whole or in part or relied upon by third parties for any use without the express written authority of Beech Architects Limited.

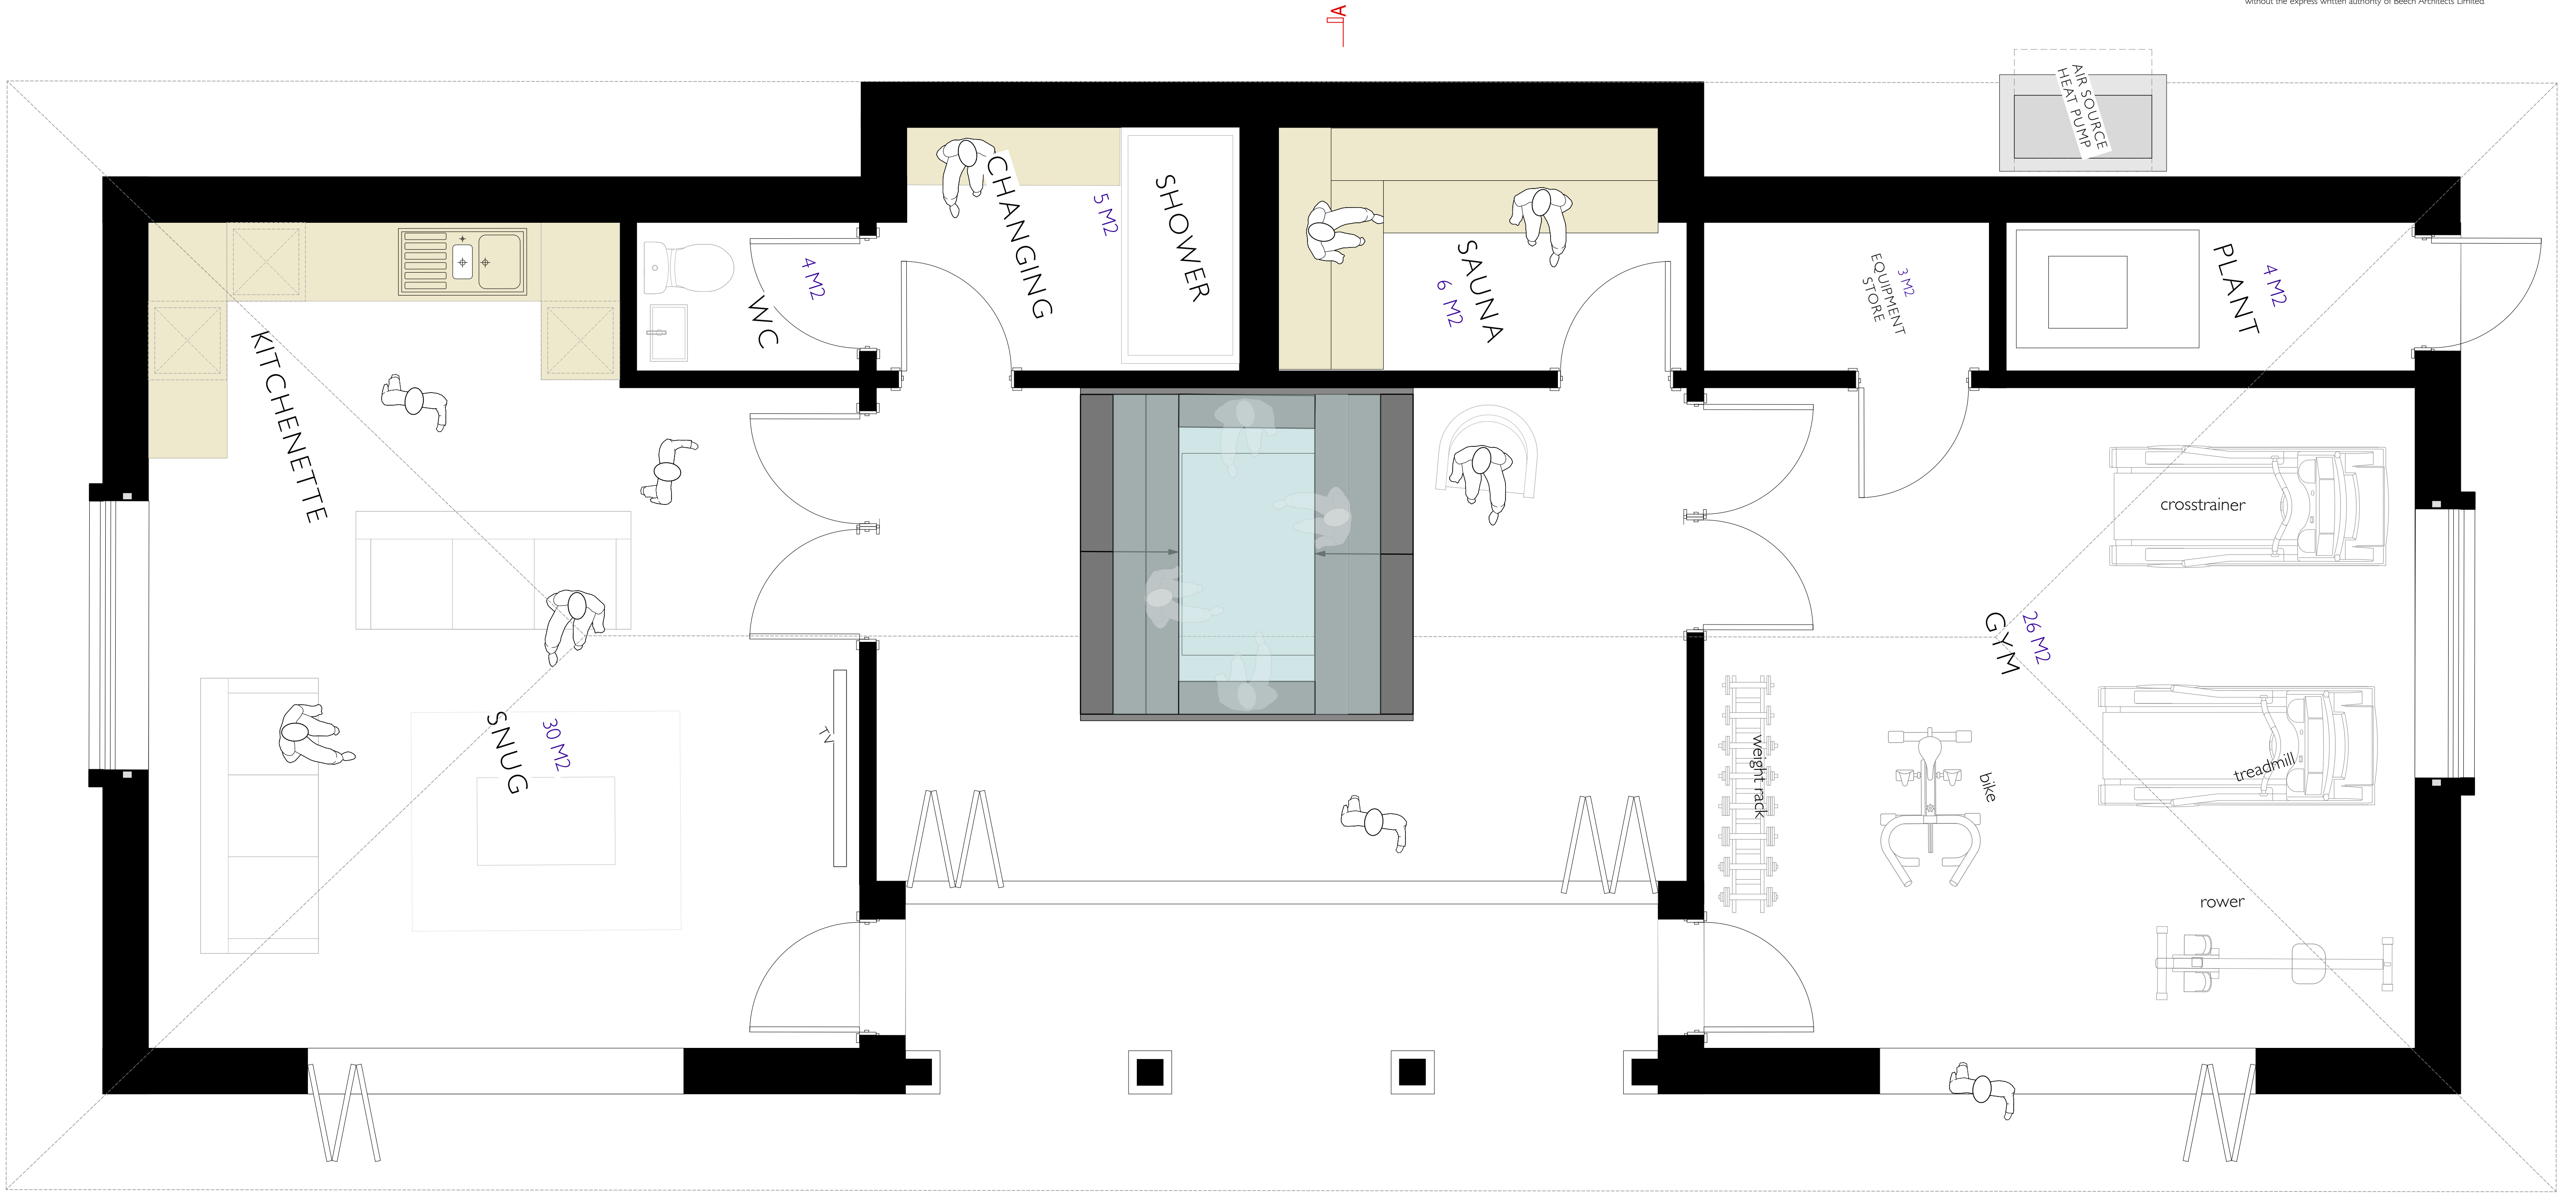

- C - 05/02/24 - Roof Pitch Updated as per Pre Application & Heritage Meeting Feedback
- B - 11/12/23 - rooflights removed to East Elevation
- A - 23/11/23 - changes to plan as per client's feedback from design meeting - date 20/11/23

Rev


Beech ARCHITECTS		Church Farm Barn The Street Thornodon Suffolk IP23 7JR	
www.beecharchitects.com		e enquiries@beecharchitects.com t 01379 678442	

CLIENT
 Richard and Penny Ballard

PROJECT
 Nether Hall
 Pakentham
 Bury St Edmunds
 Suffolk
 IP31 2LG

DRAWING
 Proposed GA Plan - Pool Pavilion

SCALE 1:25 @ A1	DATE Sept 2023	DRAWN BY HF	CHECKED
DRAWING NUMBER 07	JOB NUMBER 740	STATUS Not For Construction	REV c

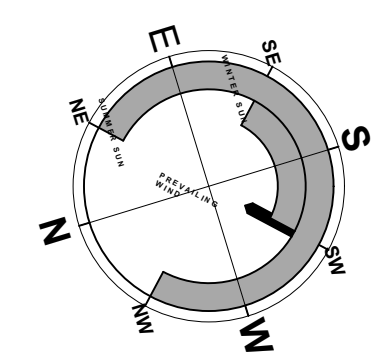

GROUND FLOOR PLAN scale 1:25

This drawing is copyright and remains the property of Beech Architects Ltd. Original size A1. Scale shown will be incorrect if reproduced in any other format. All dimensions to be checked on site.