


General Notes
 1. Do not scale this drawing. All dimensions to be as noted. Contractor to check all dimensions on site before carry out works.
 2. This drawing is for the private and confidential use of the client for whom it was undertaken and it should not be reproduced in whole or in part or relied upon by third parties for any use without the express written authority of Beech Architects Limited.



BLOCK PLAN SCALE 1:500

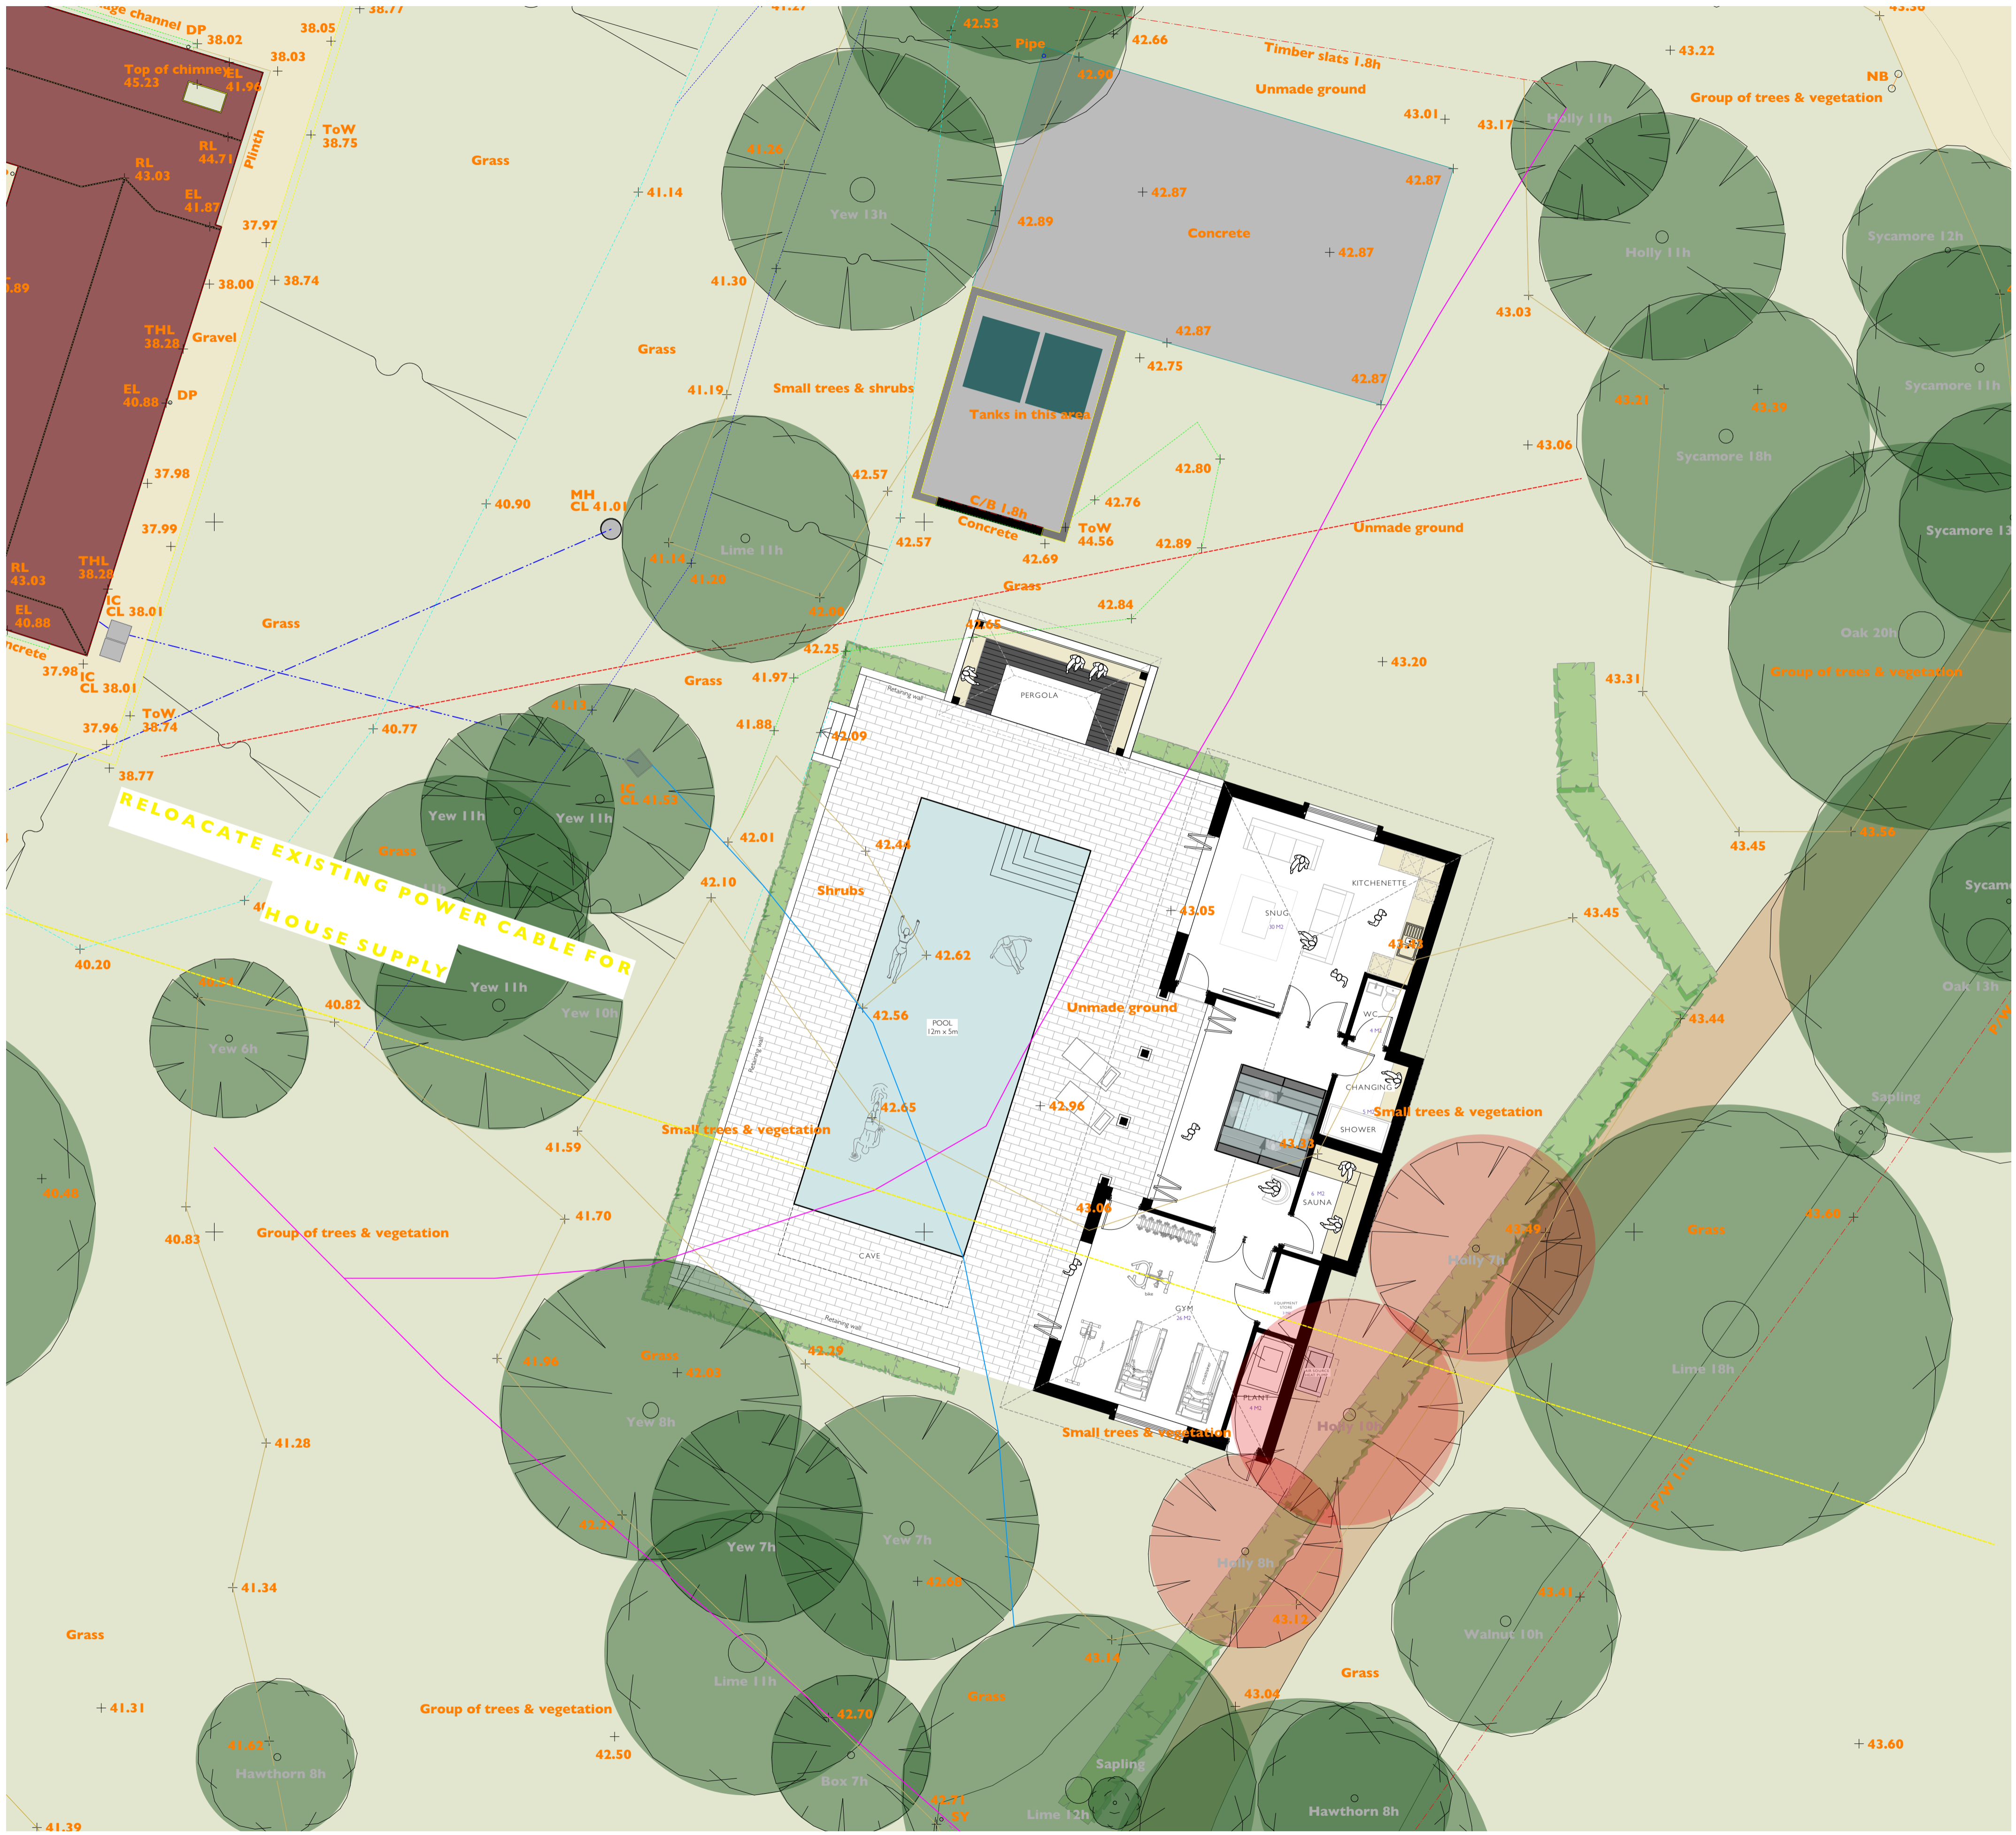

- D - 05/02/24 - Roof Pitch Updated as per Pre Application & Heritage Meeting Feedback
- C - 13/12/23 - Plans Updated
- B - 11/12/23 - changes to site plan to satisfy council authority boundary lines
- A - 23/11/23 - changes to plan as per client's feedback from design meeting - date 20/11/23

Beech ARCHITECTS
 Church Farm Barn
 The Street
 Pakenham
 Suffolk
 IP23 7JR
 www.beecharchitects.com
 enquiries@beecharchitects.com
 01379 678442

CLIENT
 Richard and Penny Ballard

PROJECT
 Nether Hall
 Pakenham
 Bury St Edmunds
 Suffolk
 IP31 2LG

DRAWING
 Proposed Site Plan

| | | | |
|----------------------|-------------------|--------------------------------|----------|
| SCALE 1:100 @ A1 | DATE Sept 2023 | DRAWN BY HF | CHECKED |
| DRAWING NUMBER 06 | JOB NUMBER 740 | STATUS Not For Construction | REV D |

This drawing is copyright and remains the property of Beech Architects Ltd. Original size A1. Scale shown will be incorrect if reproduced in any other format. All dimensions to be checked on site.

NETHER HALL PAKENHAM

SITE PLAN SCALE 1:100