
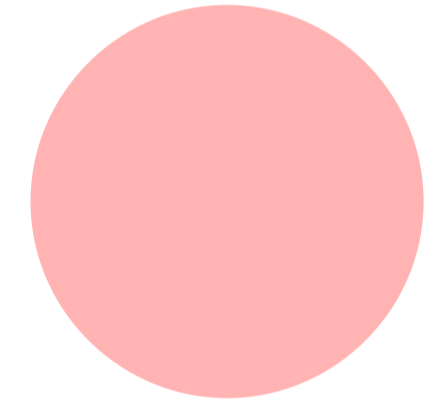


PROPOSALS

General Notes:
 1. Do not scale this drawing. All dimensions to be noted. Contractor to check all dimensions on site before carry out works.
 2. This drawing is for the private and confidential use of the client for whom it was undertaken and it should not be reproduced in whole or in part or relied upon by third parties for any use without the express written authority of Beech Architects Limited.

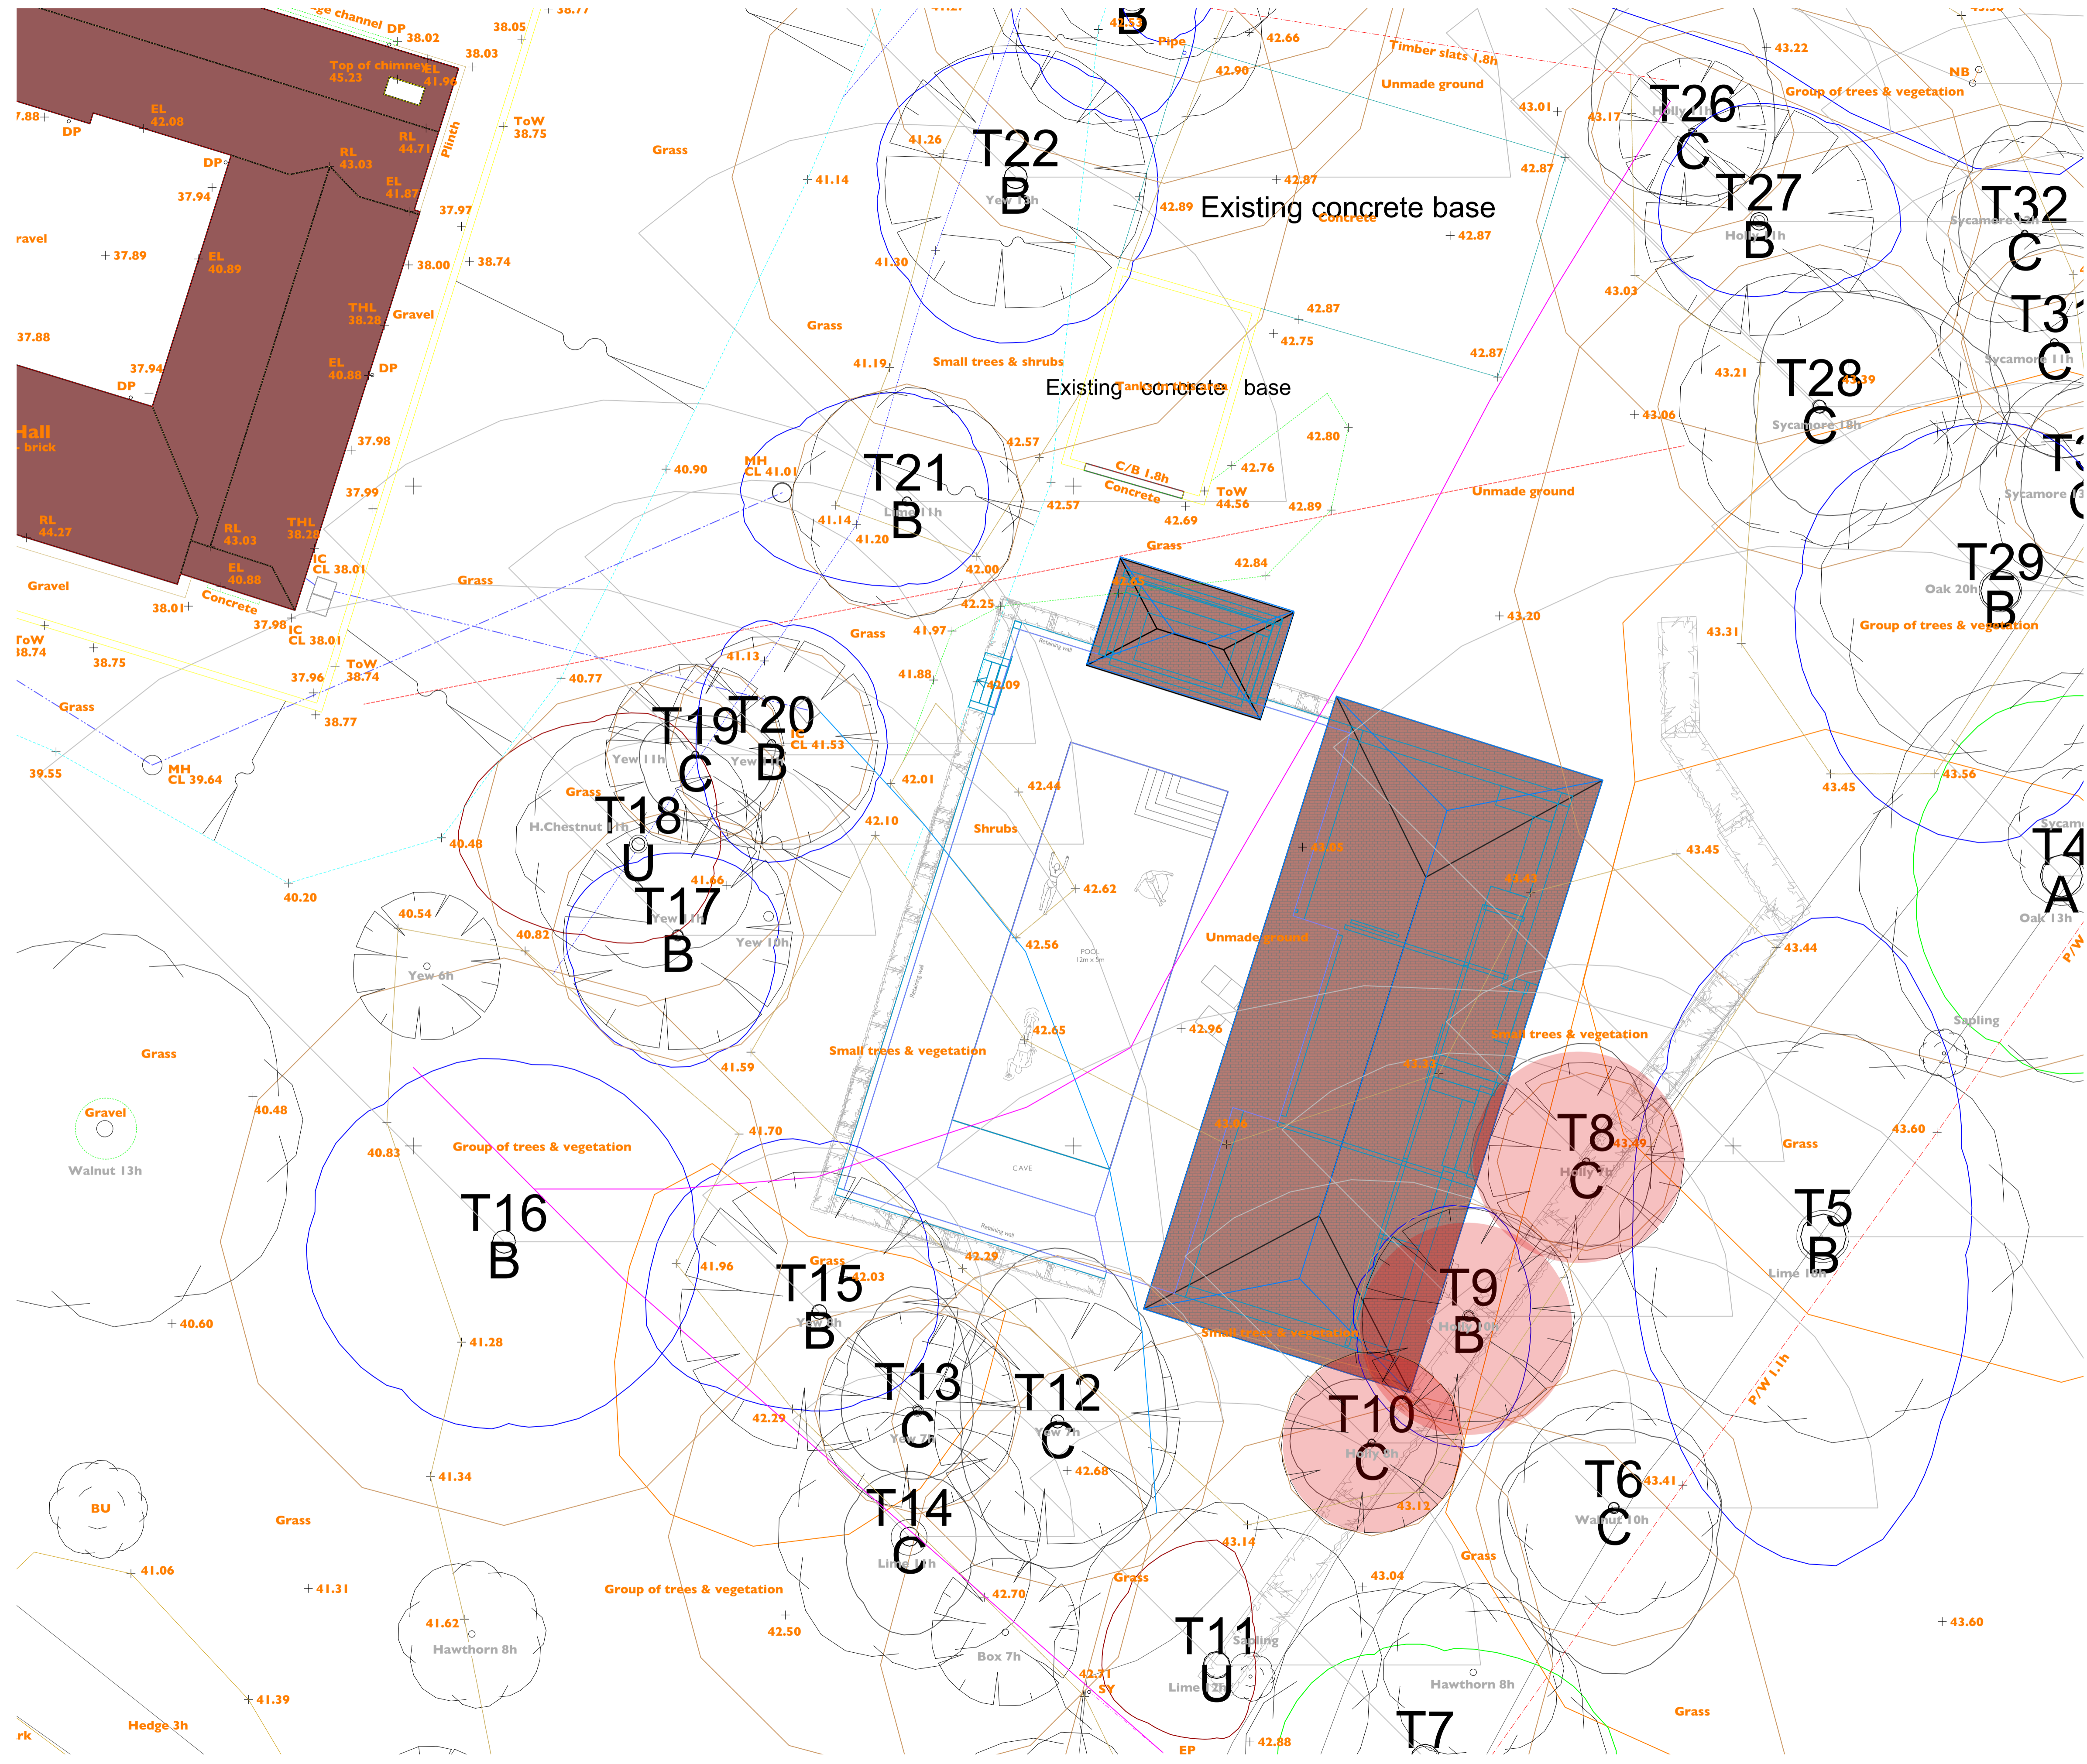

Holm Oak Trees T8, T9, T10 to be replaced elsewhere within client's land ownership.

Rev A - 11/03/24 - Changes to notes.

Beech ARCHITECTS
 Church Farm Barn
 The Street
 Thornston
 Suffolk
 IP23 7JR
 www.beecharchitects.com
 enquiries@beecharchitects.com
 t 01379 678442

CLIENT
 Richard and Penny Ballard

PROJECT
 Nether Hall
 Pakemham
 Bury St Edmunds
 Suffolk
 IP31 2LG

DRAWING
 Proposed Site Plan and Tree Root Protection Zones

SCALE	DATE	DRAWN BY	CHECKED
1:100 @ A1	Sept 2023	HF	
DRAWING NUMBER	JOB NUMBER	STATUS	REV
11	740	Not For Construction	A

This drawing is copyright and remains the property of Beech Architects Ltd. Original size A1. Scale shown will be incorrect if reproduced in any other format. All dimensions to be checked on site.

SITE PLAN AND TREES SCALE 1:100