

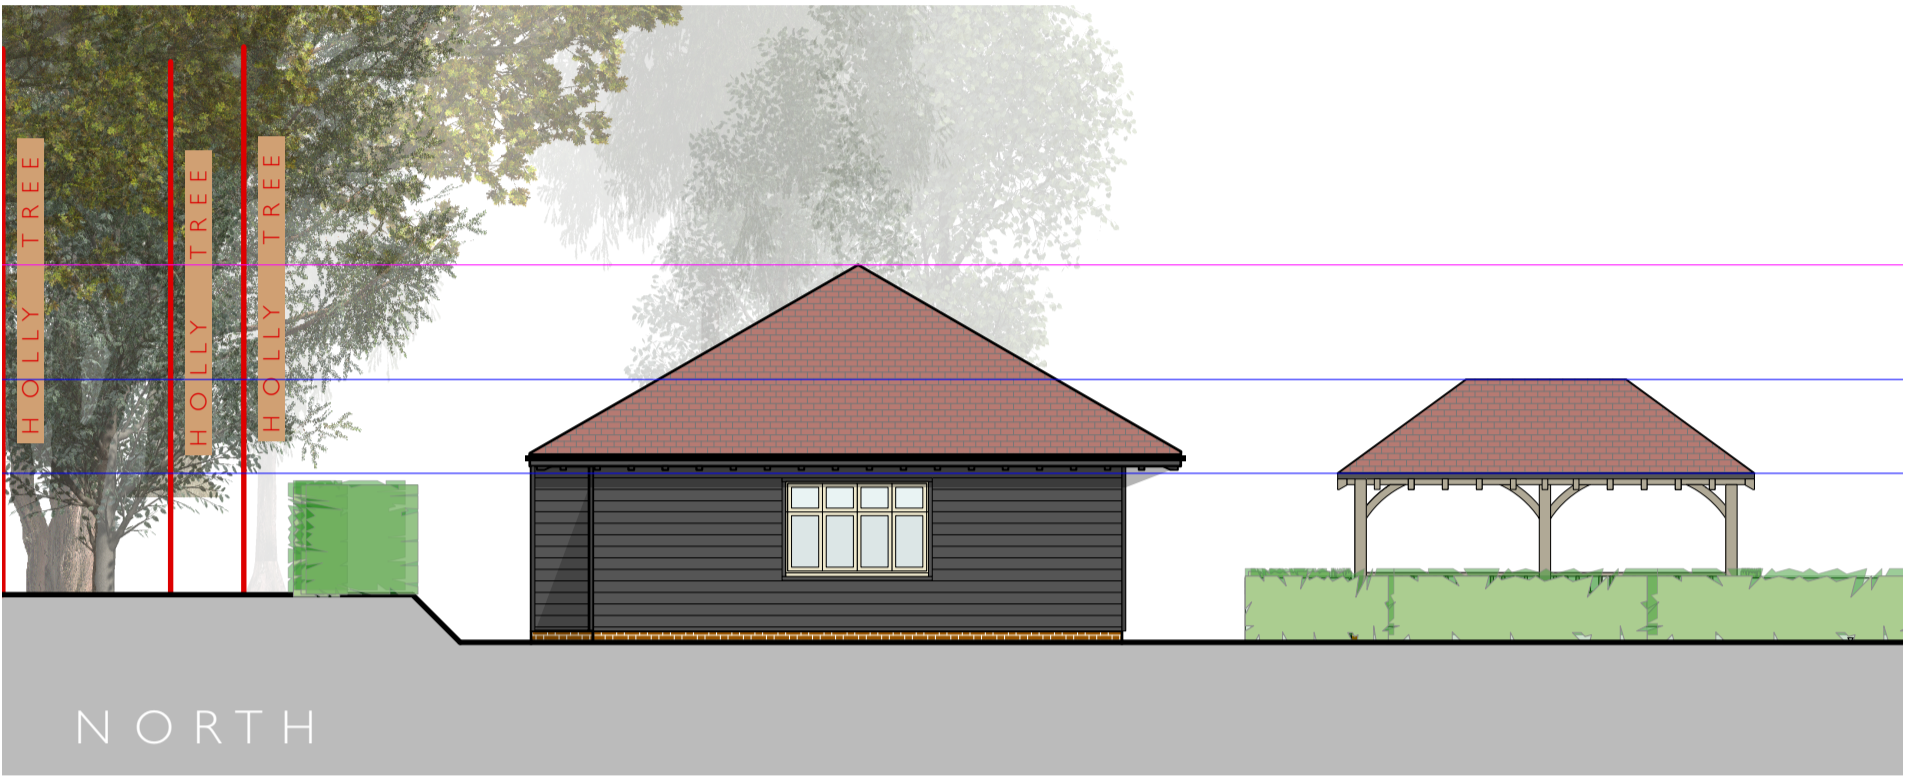
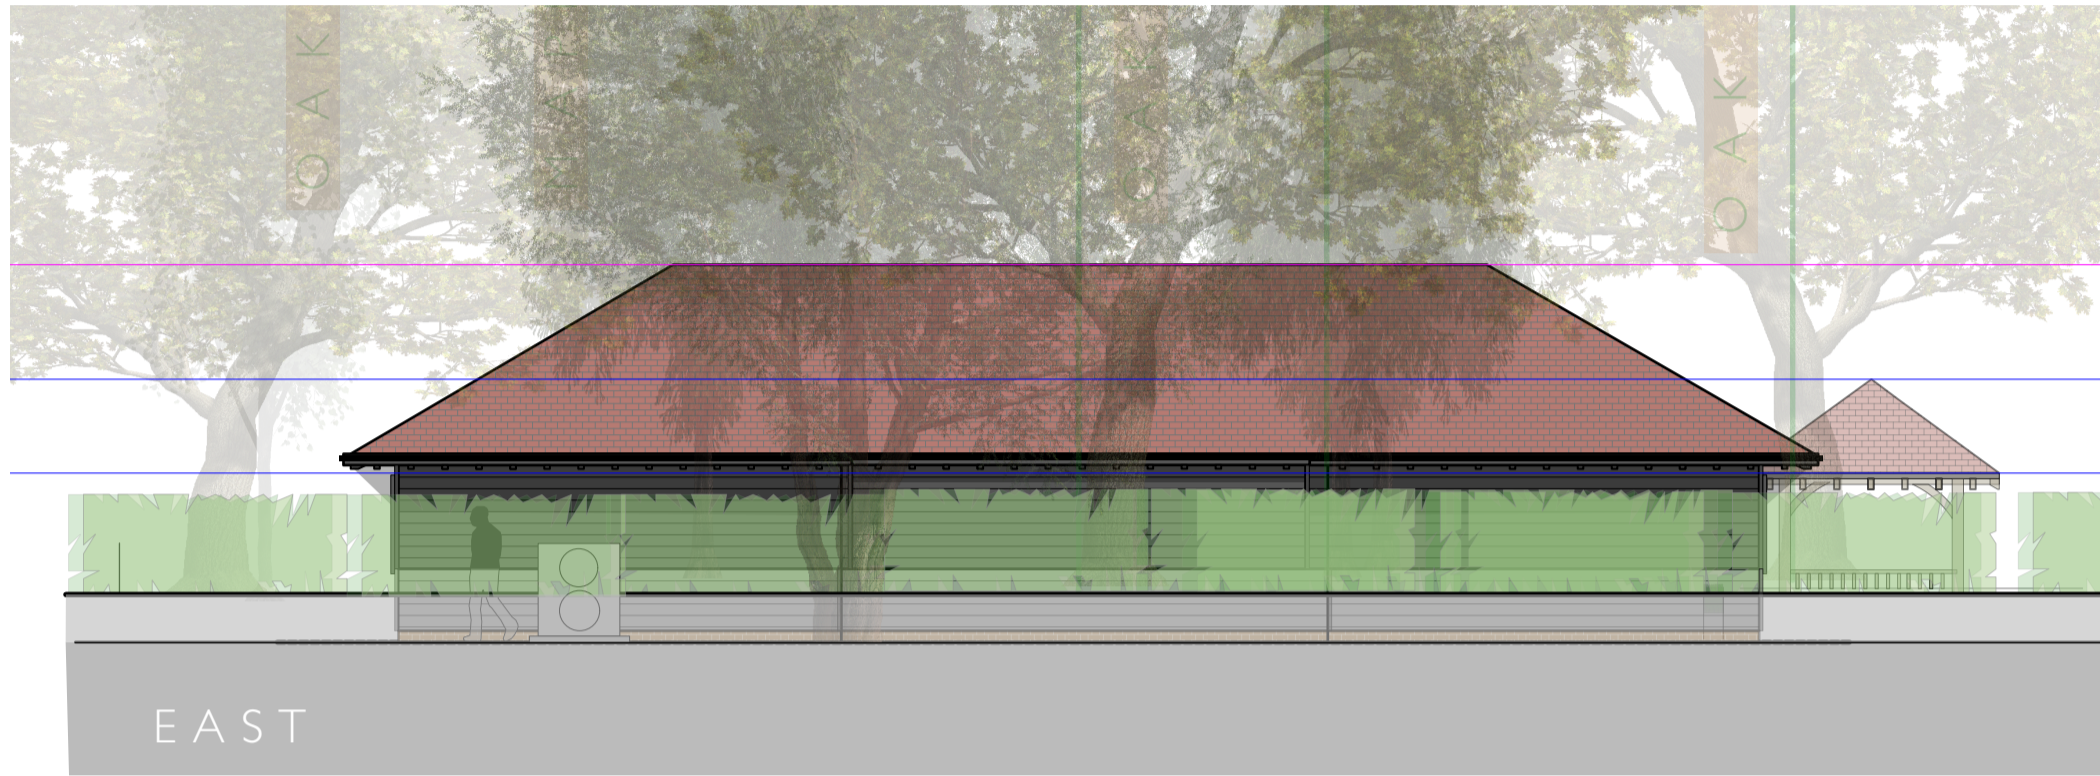
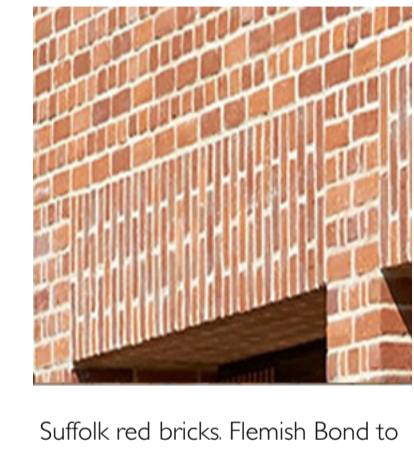



# PROPOSALS

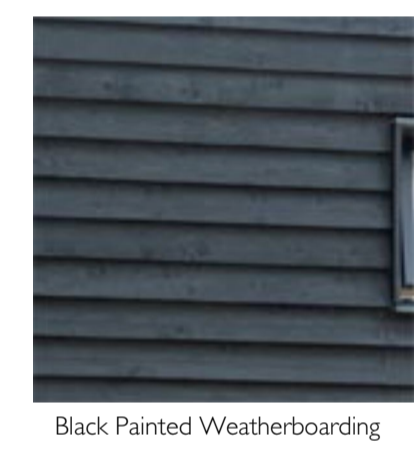

General Notes:  
 1. Do not scale this drawing. All dimensions to be as noted. Contractor to check all dimensions on site before carry out works.  
 2. This drawing is for the private and confidential use of the client for whom it was undertaken and it should not be reproduced in whole or in part or relied upon by third parties for any use without the express written authority of Beech Architects Limited.

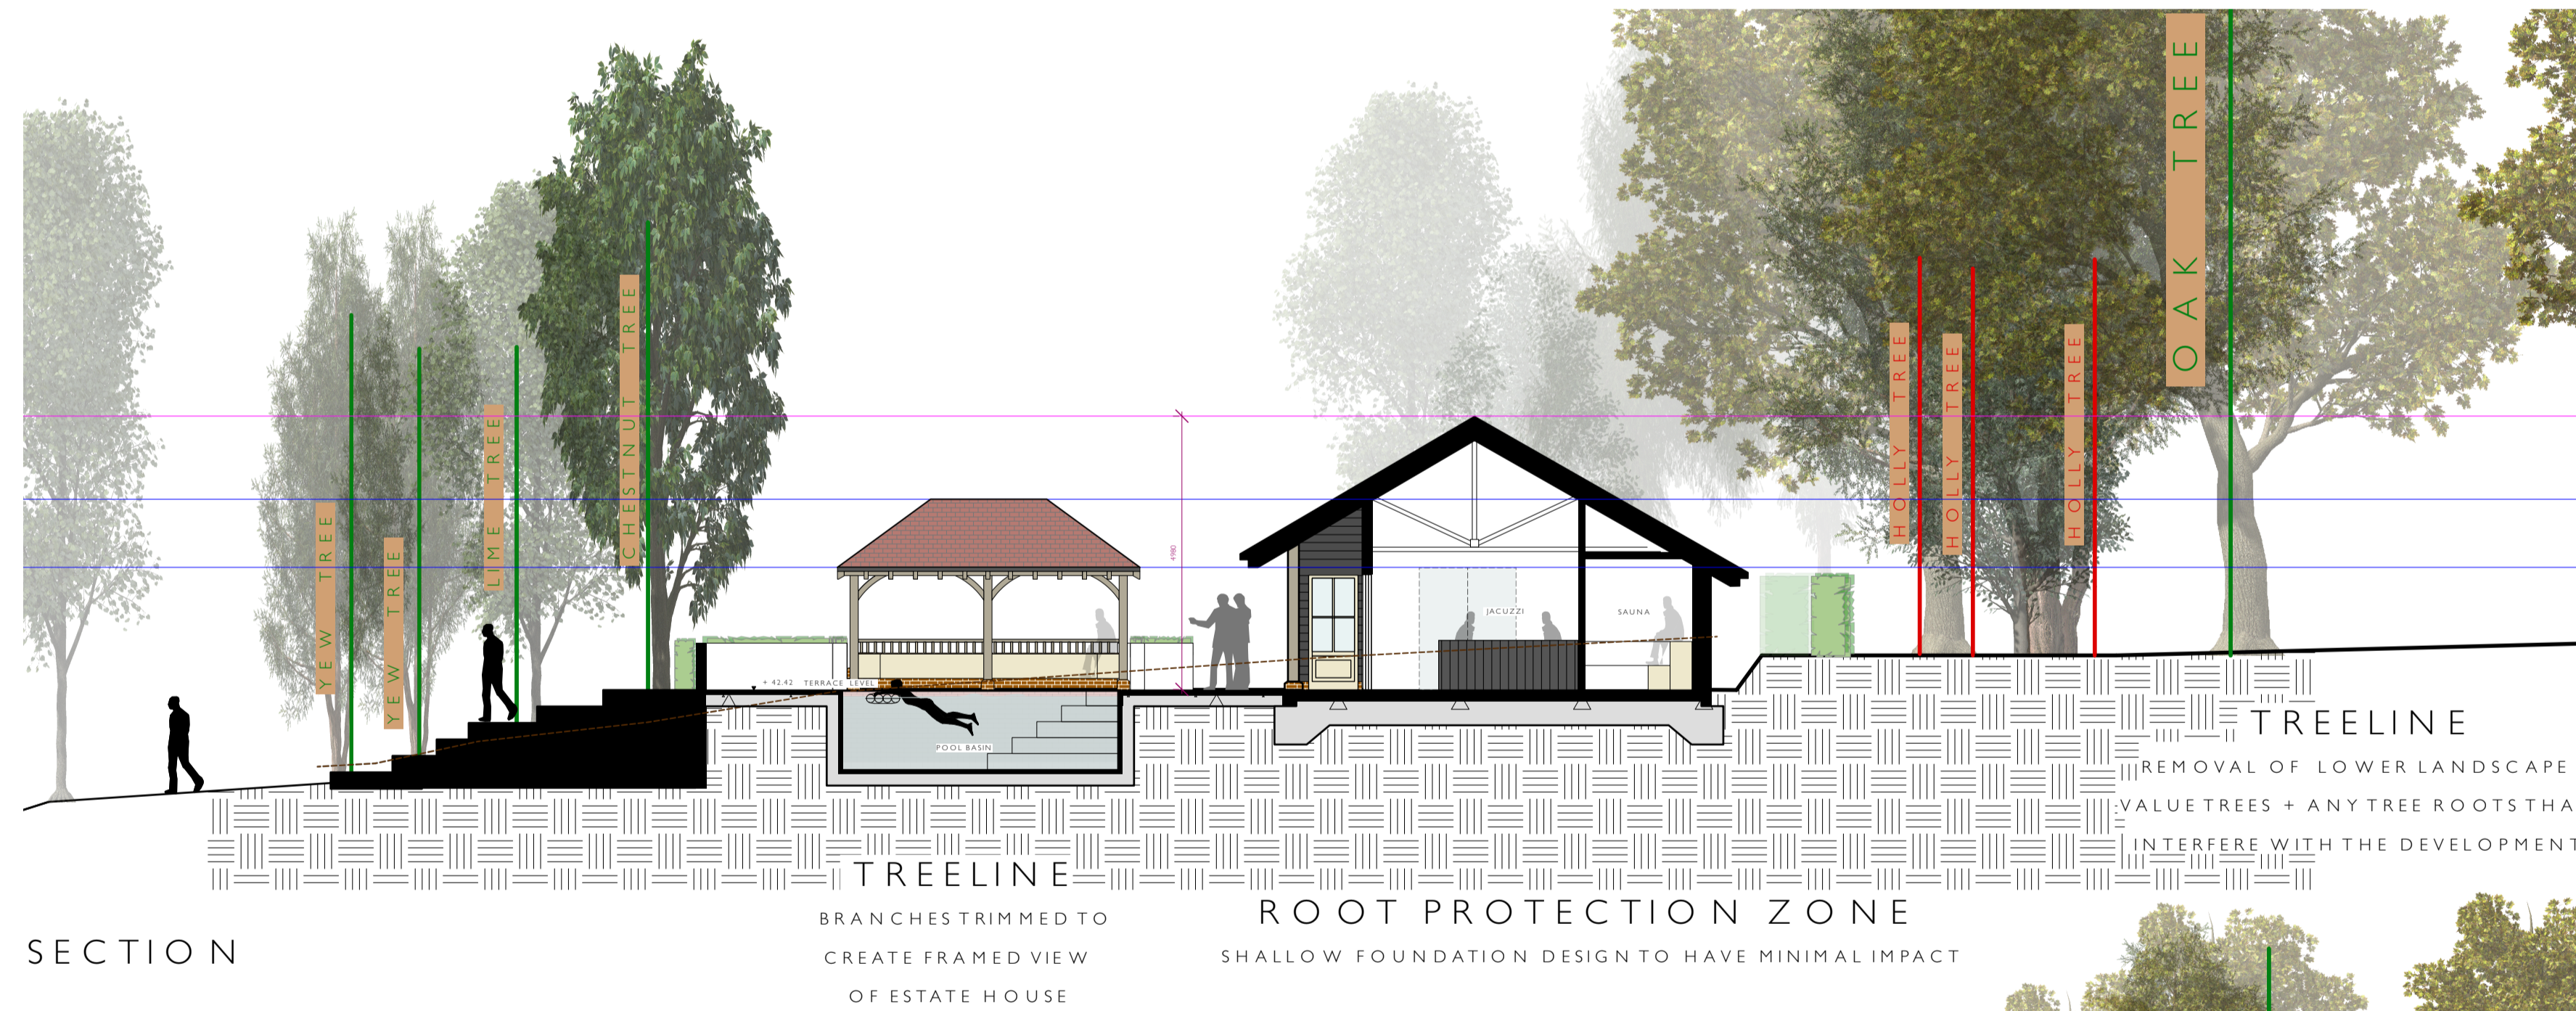

- E - 04/03/24 - Drawings Updated as per Meeting and changes showing shallow foundation design intent.
- D - 08/02/24 - Drawings Updated as per Client's Feedback
- C - 05/02/24 - Roof Pitch Updated as per Pre Application & Heritage Meeting Feedback
- B - 11/12/23 - rooflights removed to East Elevation
- A - 23/11/23 - changes to levels and details as per client's feedback from design meeting - date 20/11/23

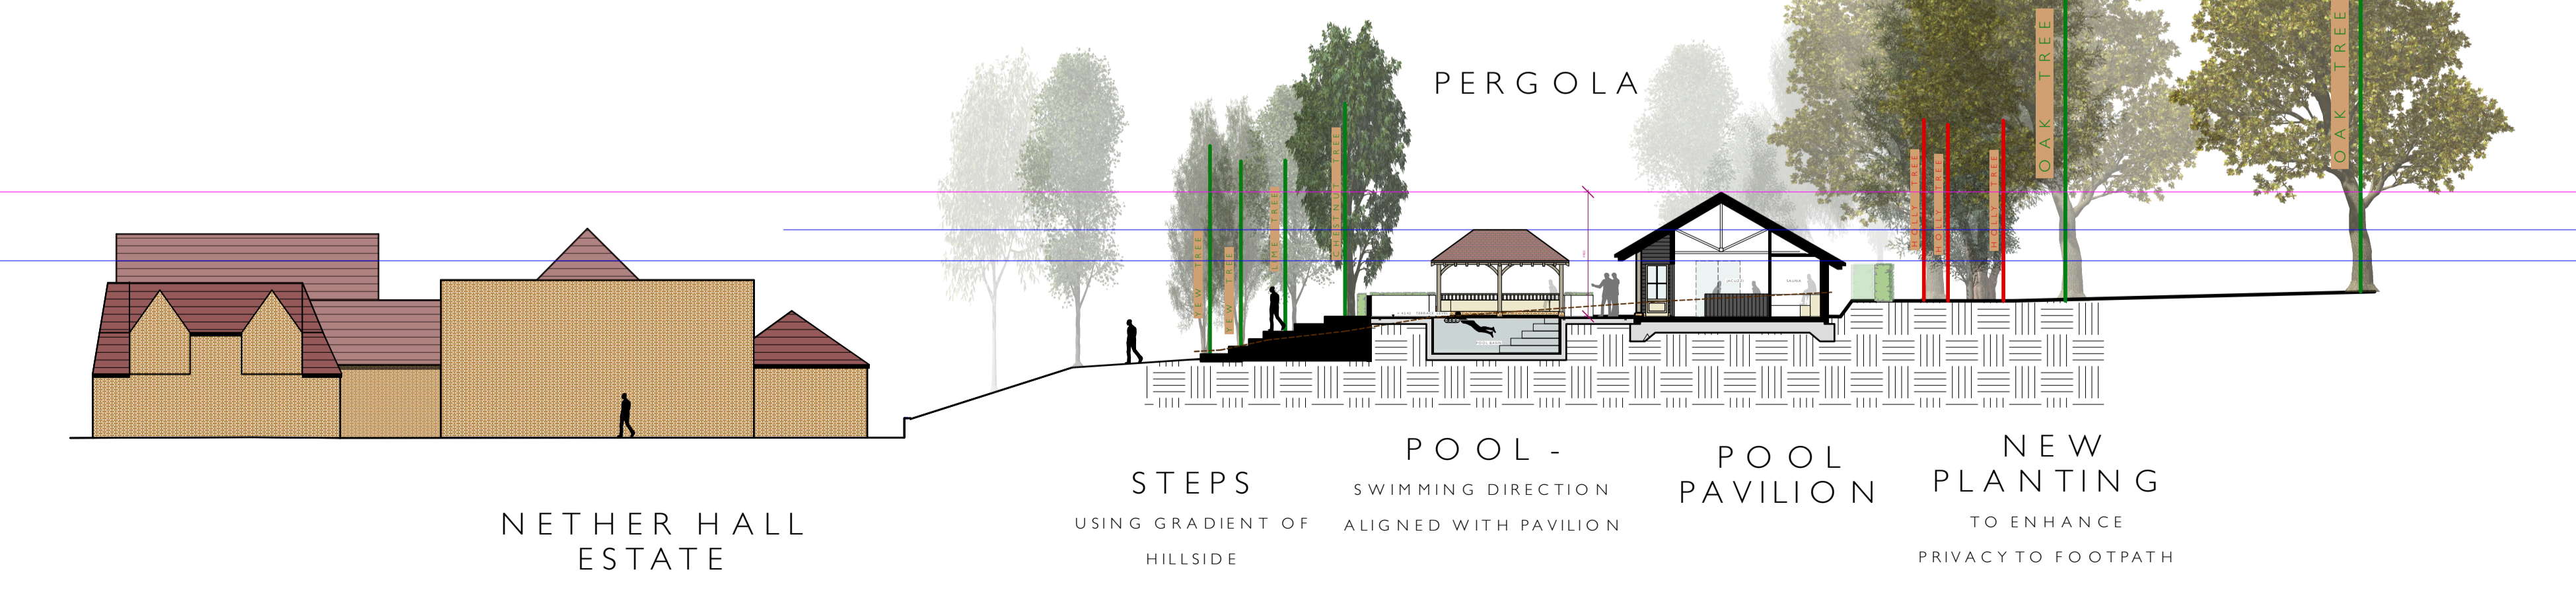

## MATERIALS

**Beech ARCHITECTS**  
 Church Farm Barn  
 The Street  
 Thornham  
 Suffolk  
 IP23 7JR  
 www.beecharchitects.com  
 enquiries@beecharchitects.com  
 t 01379 678442

**CLIENT**  
 Richard and Penny Ballard

**PROJECT**  
 Nether Hall  
 Pakenham  
 Bury St Edmunds  
 Suffolk  
 IP31 2LG

**DRAWING**  
 Proposed Elevations and Section - Pool Pavilion

SCALE 1:50 & 1:100 1:200 @ A1	DATE Sept 2023	DRAWN BY HF	CHECKED
DRAWING NUMBER 08	JOB NUMBER 740	STATUS Not For Construction	REV E

## LONG SITE SECTION

## NETHER HALL PAKENHAM

This drawing is copyright and remains the property of Beech Architects Ltd. Original size A1. Scale shown will be incorrect if reproduced in any other format. All dimensions to be checked on site.