



Existing Rear Elevation (1:50)



Existing Partial Right Flank Elevation (1:50)

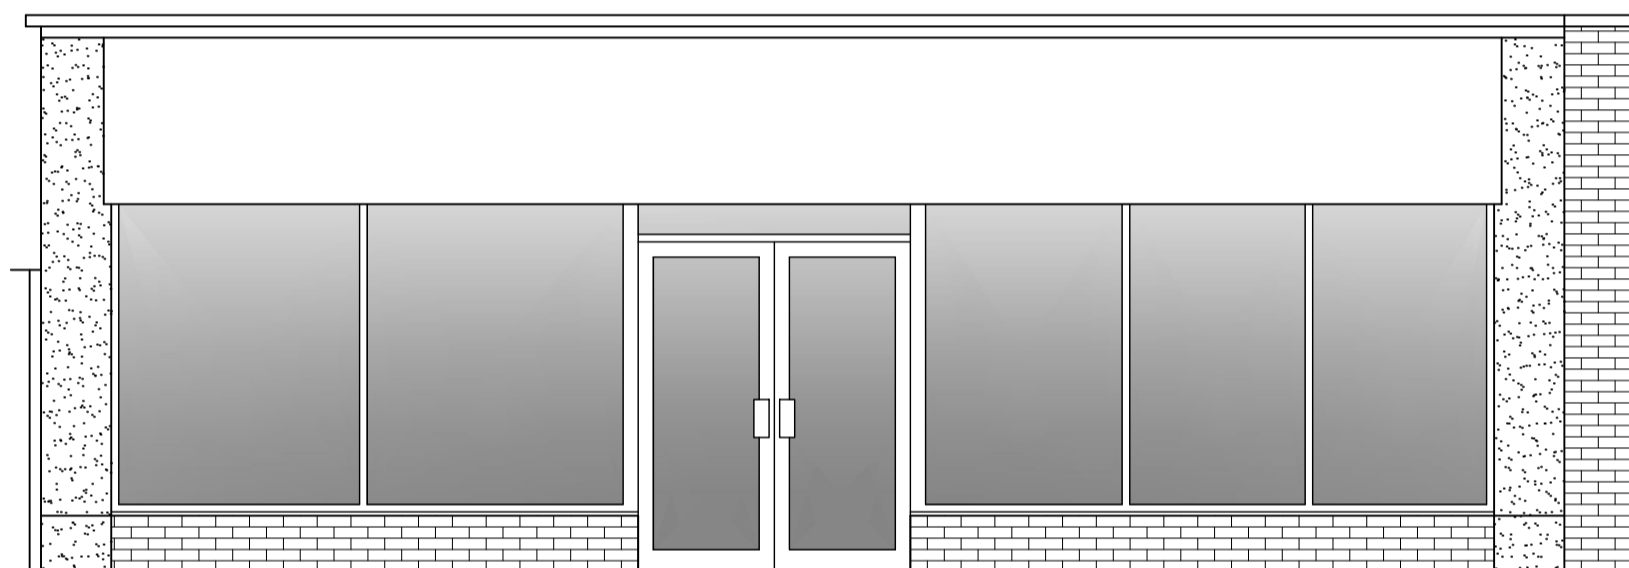

Existing Front Elevation (1:50)

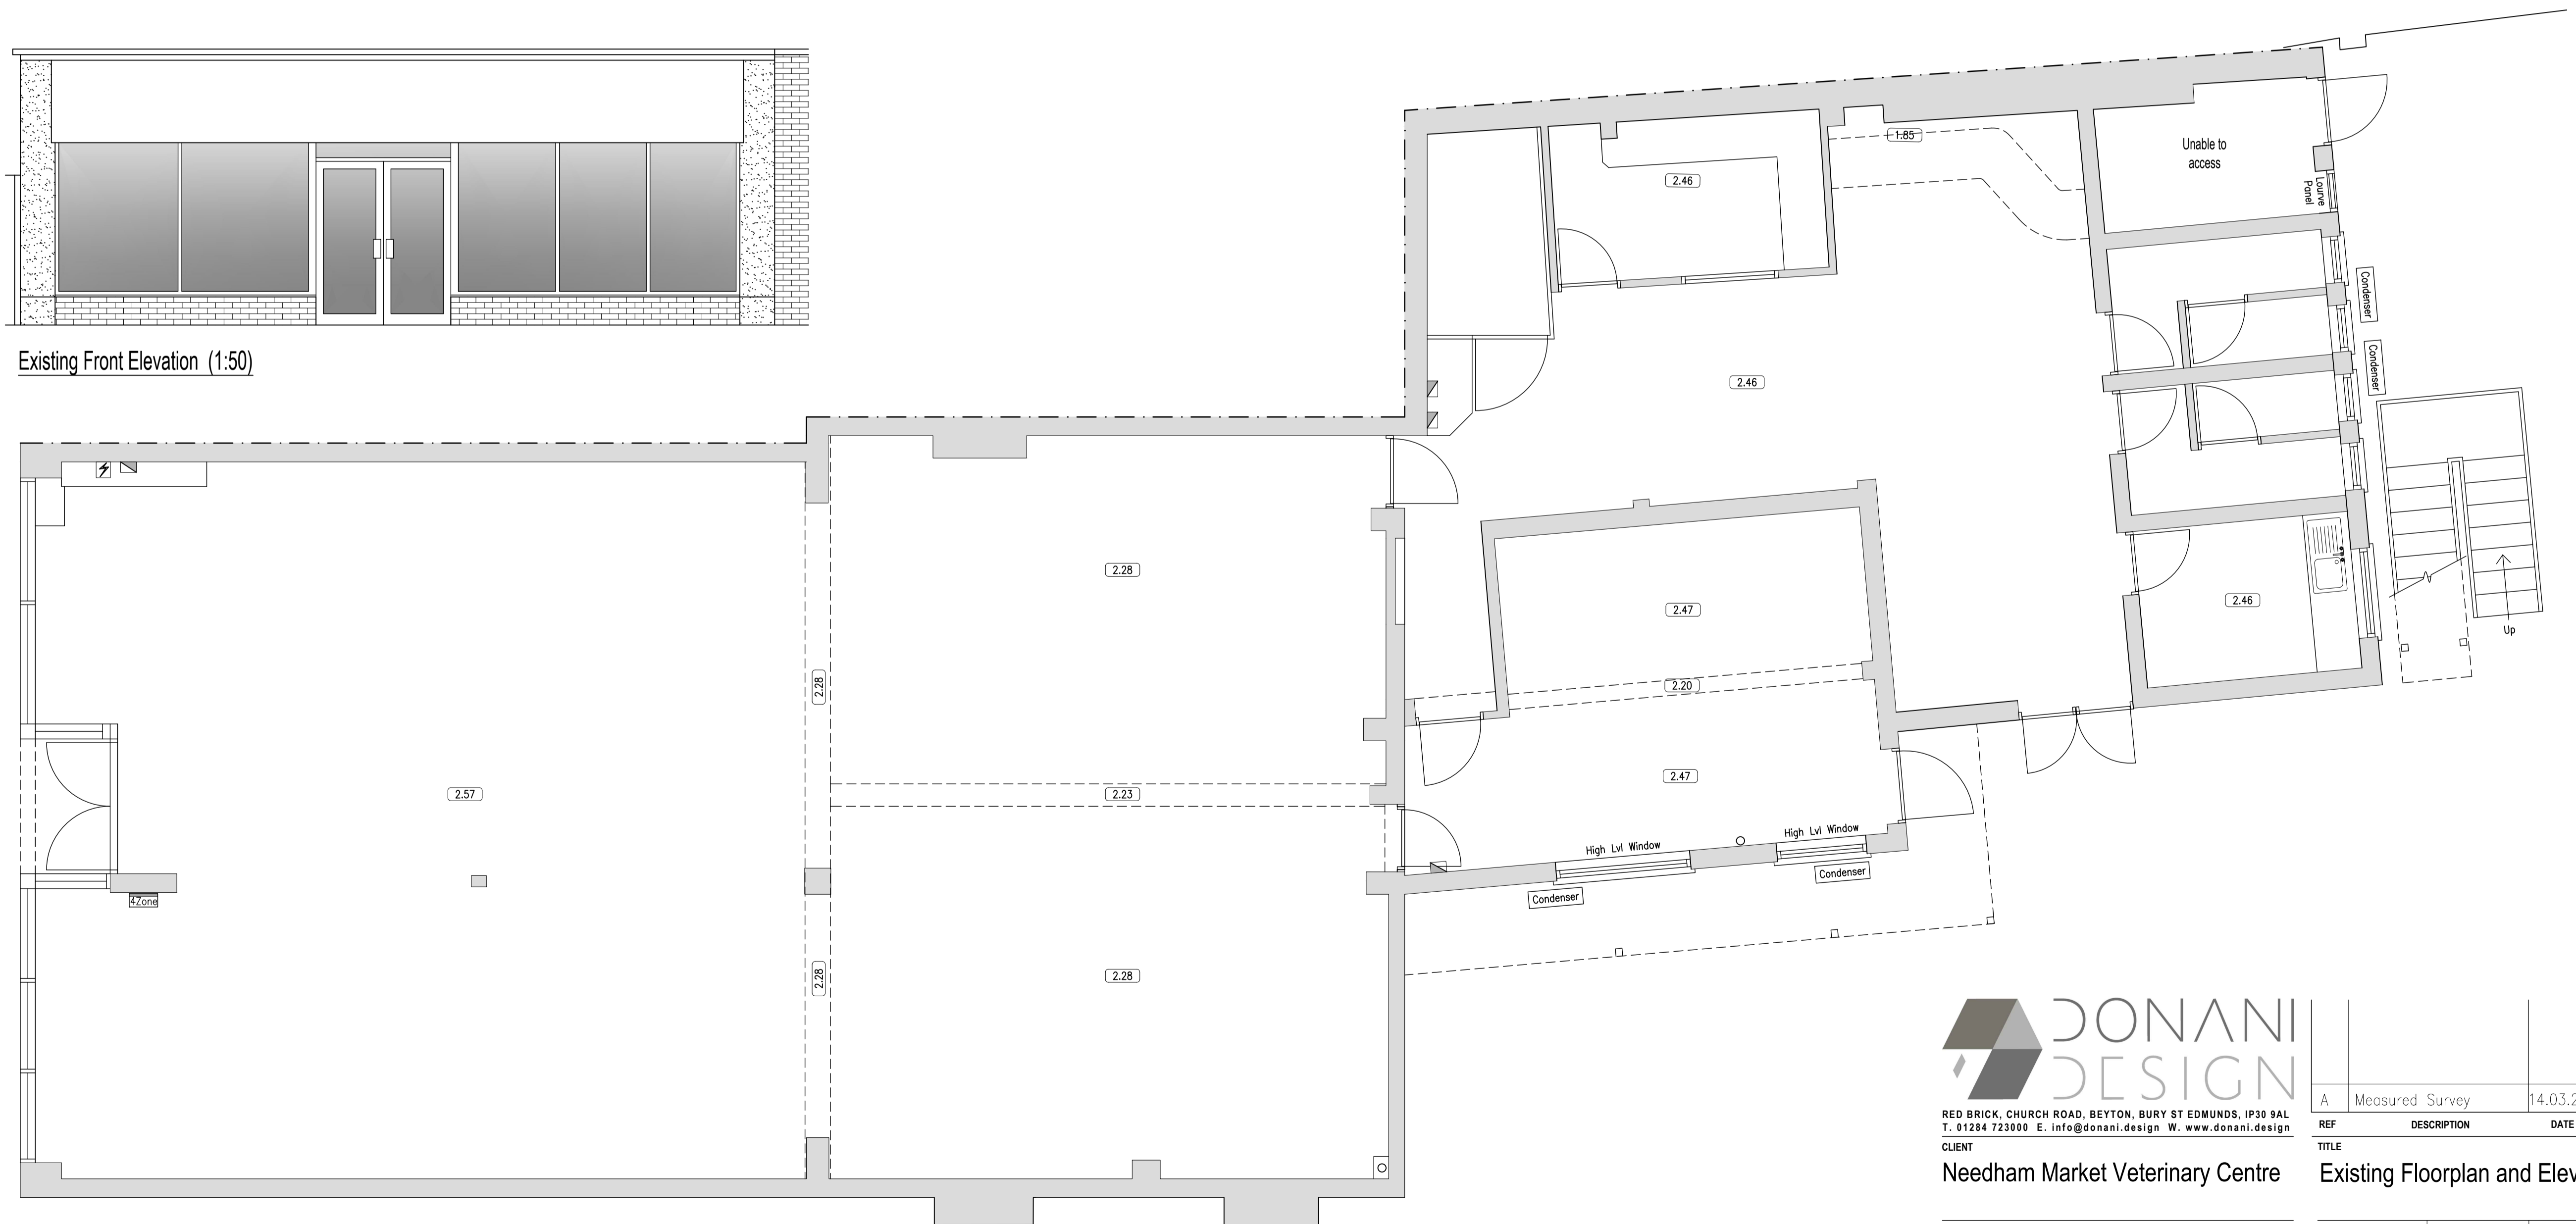

Existing Ground Floor Plan (1:50)



RED BRICK, CHURCH ROAD, BEYTON, BURY ST EDMUNDS, IP30 9AL
 T. 01284 723000 E. info@donani.design W. www.donani.design

CLIENT
 Needham Market Veterinary Centre

PROJECT
 Former Co-op, King William St,
 Needham Market, IP6 8AE

REF	DESCRIPTION	DATE	BY	AUTH
A	Measured Survey	14.03.24	DM	DM

DRG NO.	SCALE	REV
23-036-01	As Shown	A

DRAWN	AUTH	DATE
DM	DM	14.03.2024