
 
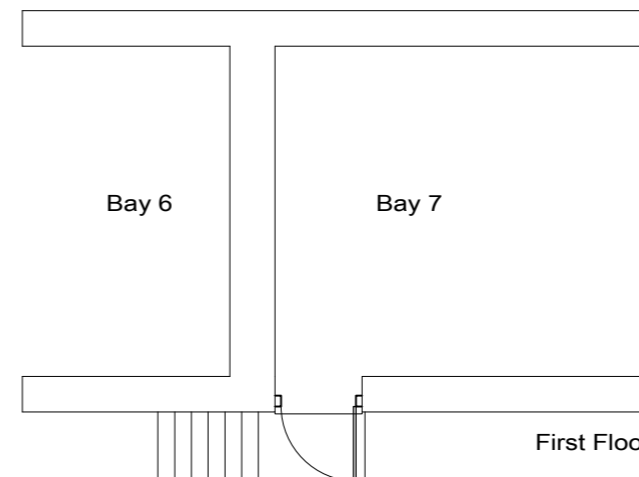
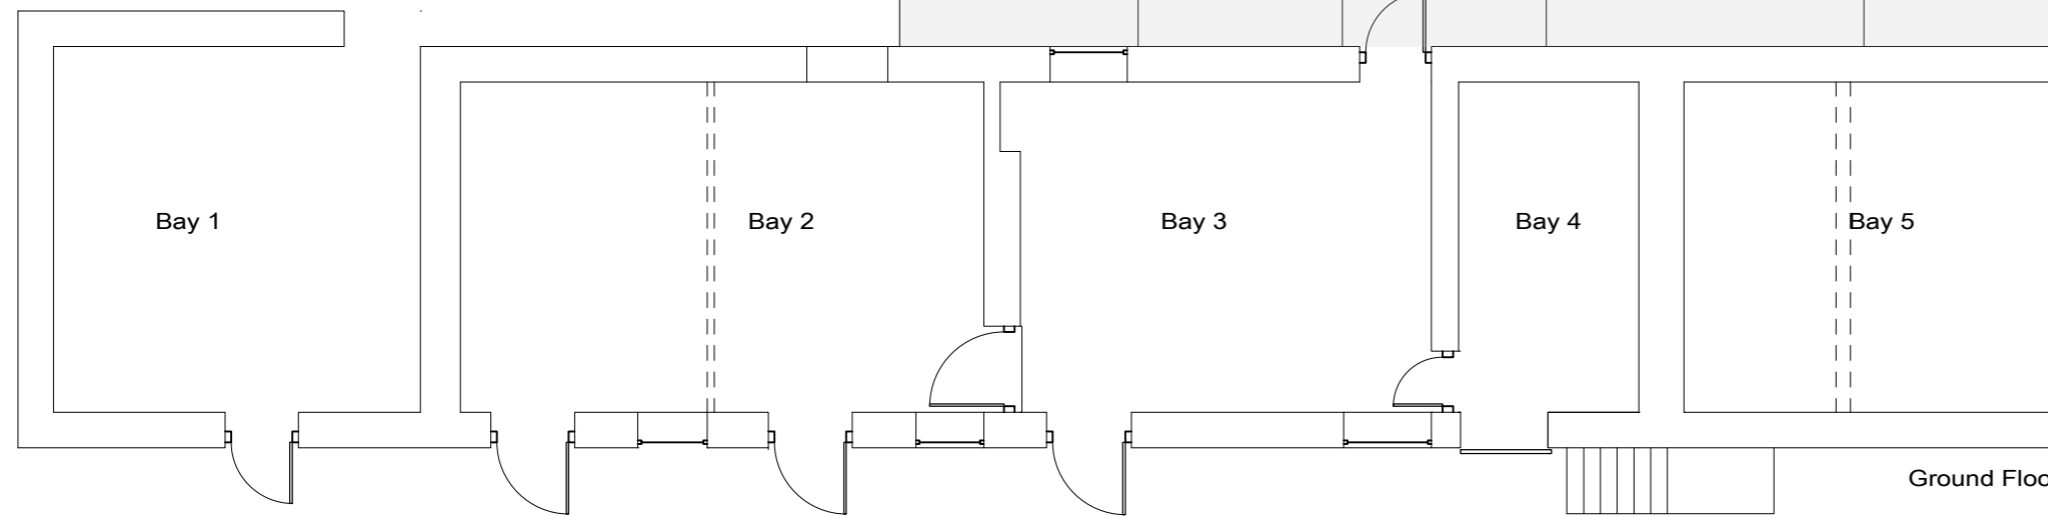
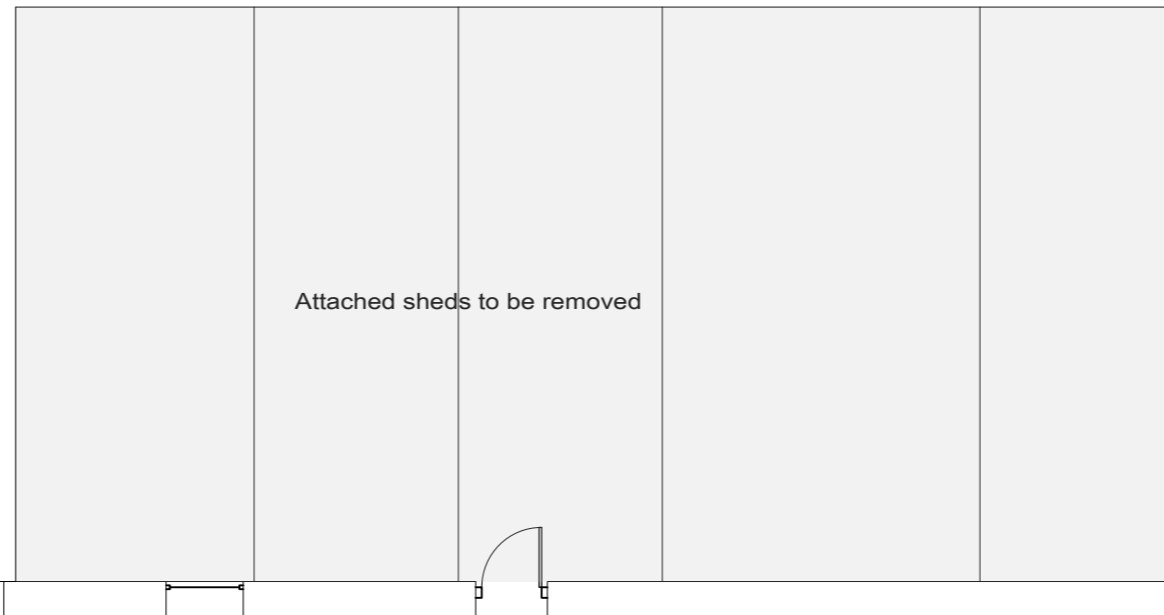


NOTES

Not for construction.

All measurements to be checked on site.

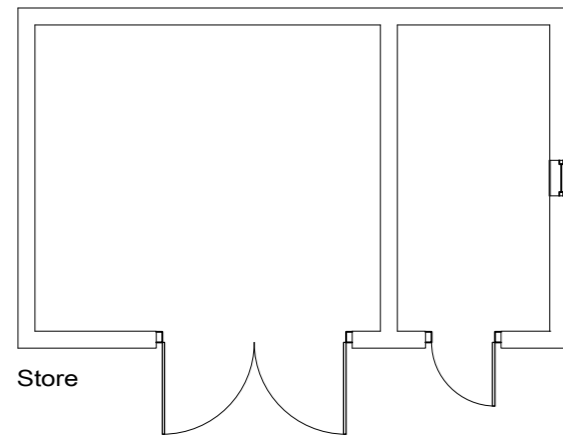

Bowen
35 Bailey Street
Oswestry
Shropshire, SY11 1PX

CLIENT
M & B Edwards

PROJECT
**Hen Fache Fach
Llanrhaeadr Ym, SY10 0DD**

DRAWING
Floor Plans Existing

DRG. No. REVISION
01 -

SCALE DATE
1/50 @ A1. 1/100 @ A3 05.06.23