



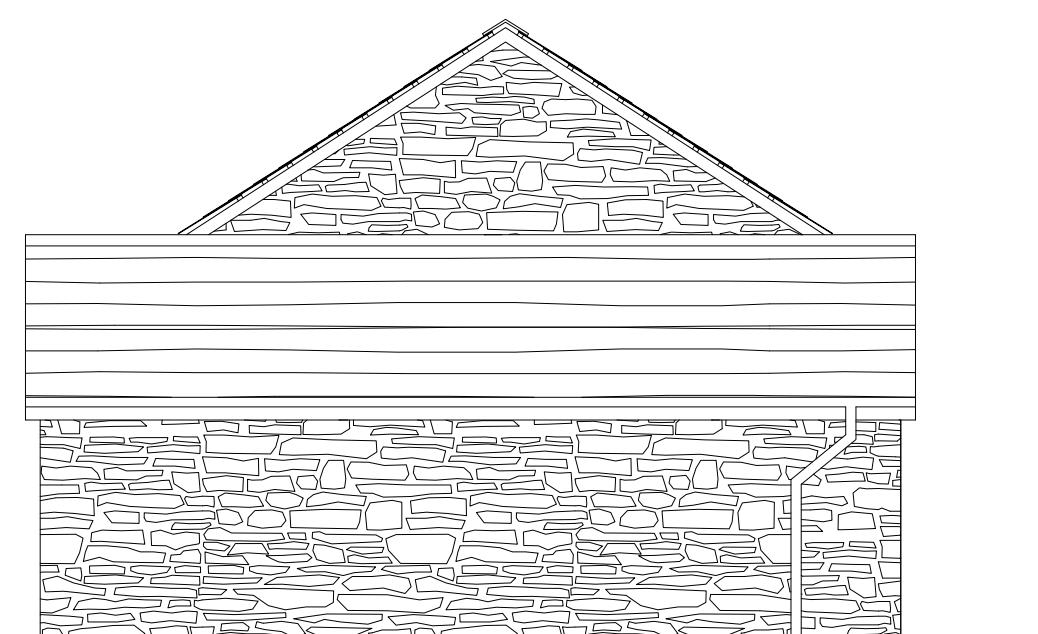


Front Elevation - south

Notes  
 Not for construction.  
 Rev A.  
 Low profile PV Panels added to west roof slopes

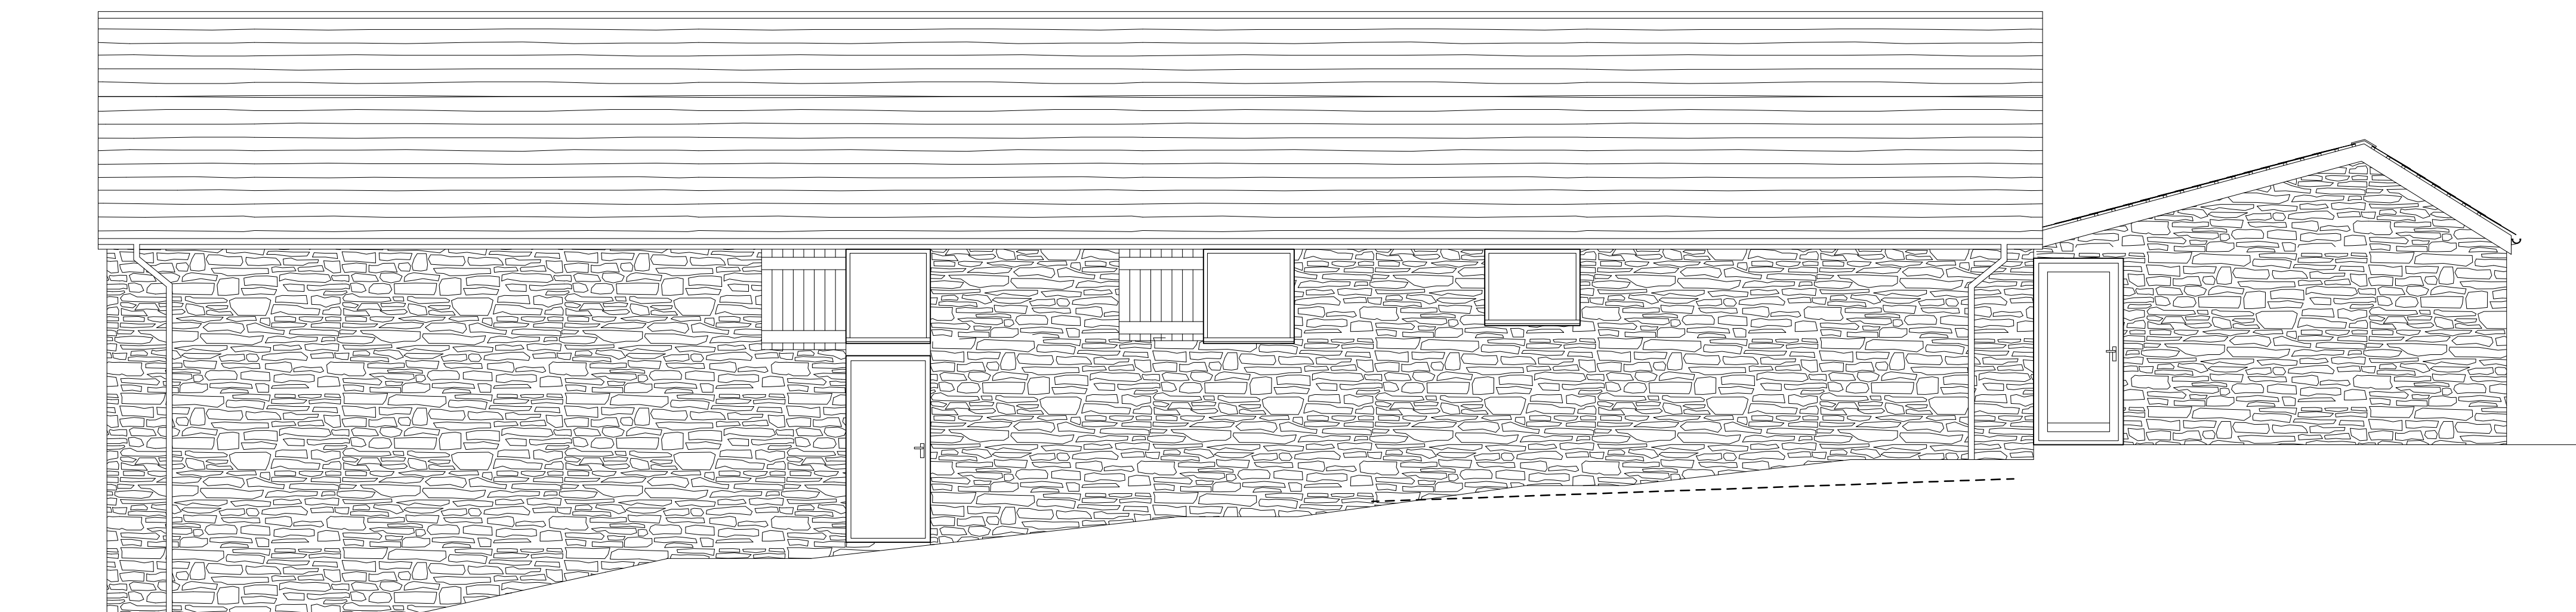


Side elevation - north

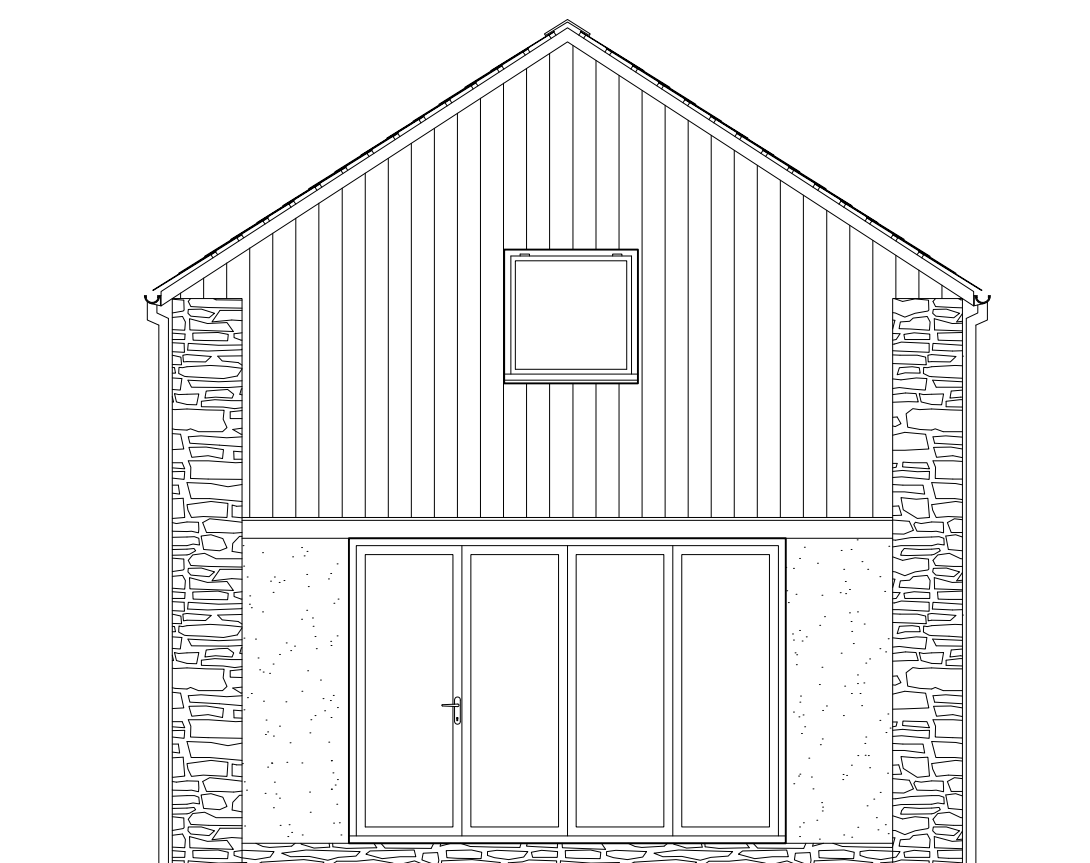


Side elevation-south

Shaded area indicates bat loft  
 6.8m x 4.2m x 2.0m high to  
 create approx volume of 28.5 m3

Type 1F bitumen hessian felt (BS747) will be used as lining beneath the slates, so bats cannot come into contact with non-bitumastic modern breathable membranes

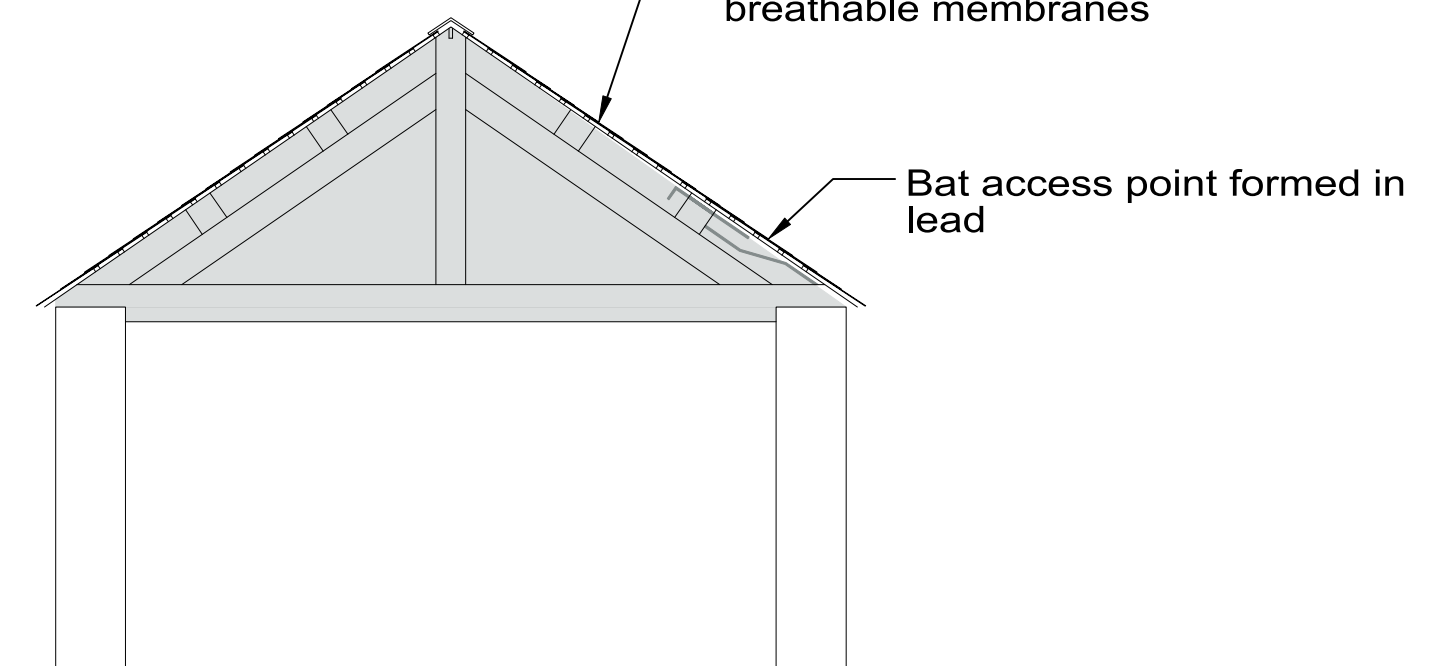

Section

 

**Bowen**  
 35 Bailey Street  
 Oswestry  
 Shropshire, SY11 1PX

CLIENT	
M & B Edwards	
PROJECT	
Hen Fache Fach Llanrhaeadr Ym, SY10 0DD	
DRAWING	
Elevations Existing	
DRG. No	REVISION
01	A
SCALE	DATE
1/50 @ A1, 1/100 @ A3	09.06.23