




Rev. A  
 Attached sheds added to existing elevations

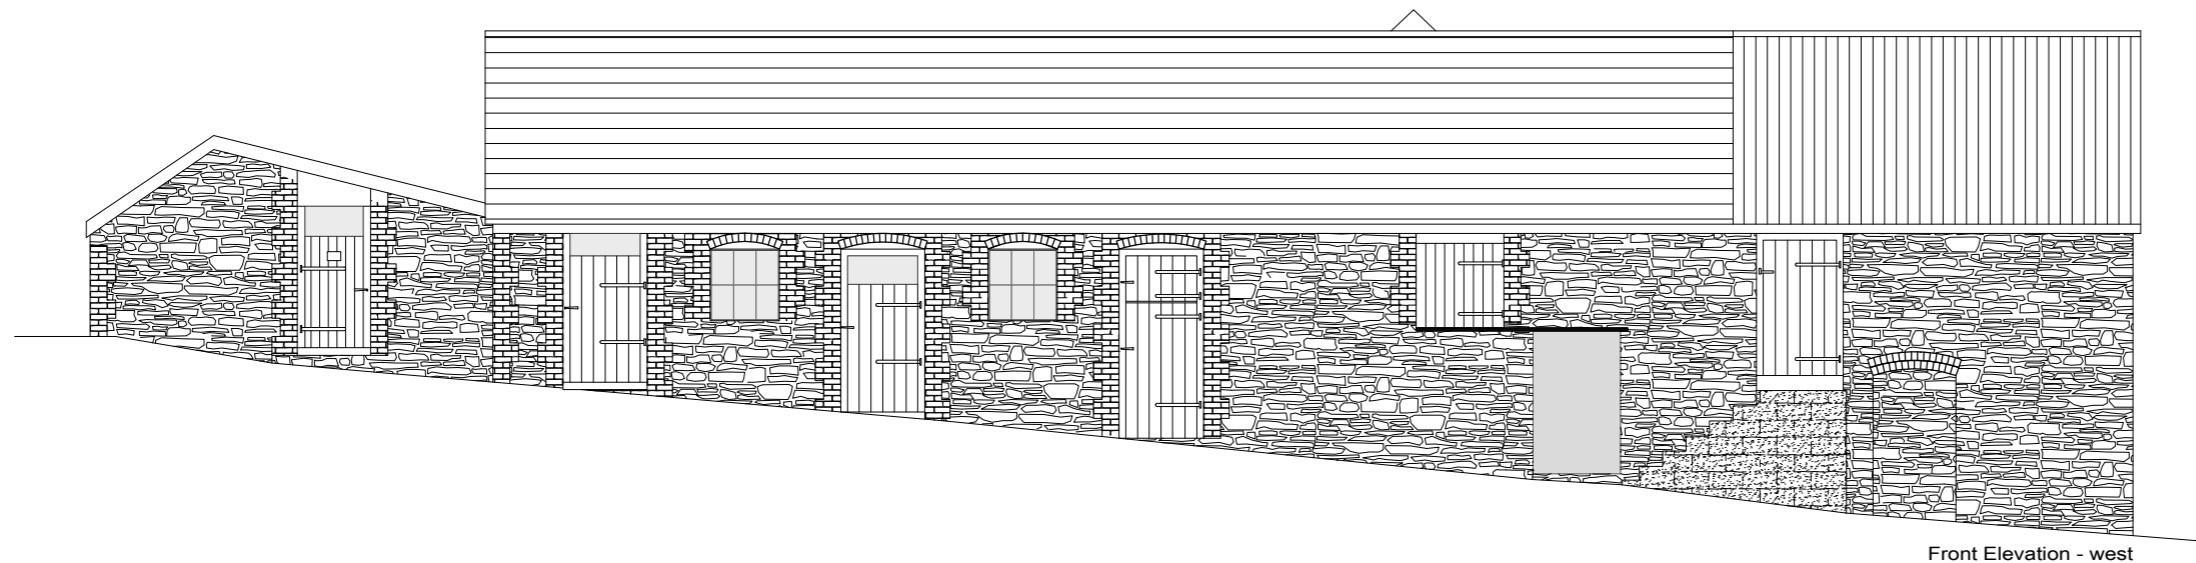


Front Elevation - west

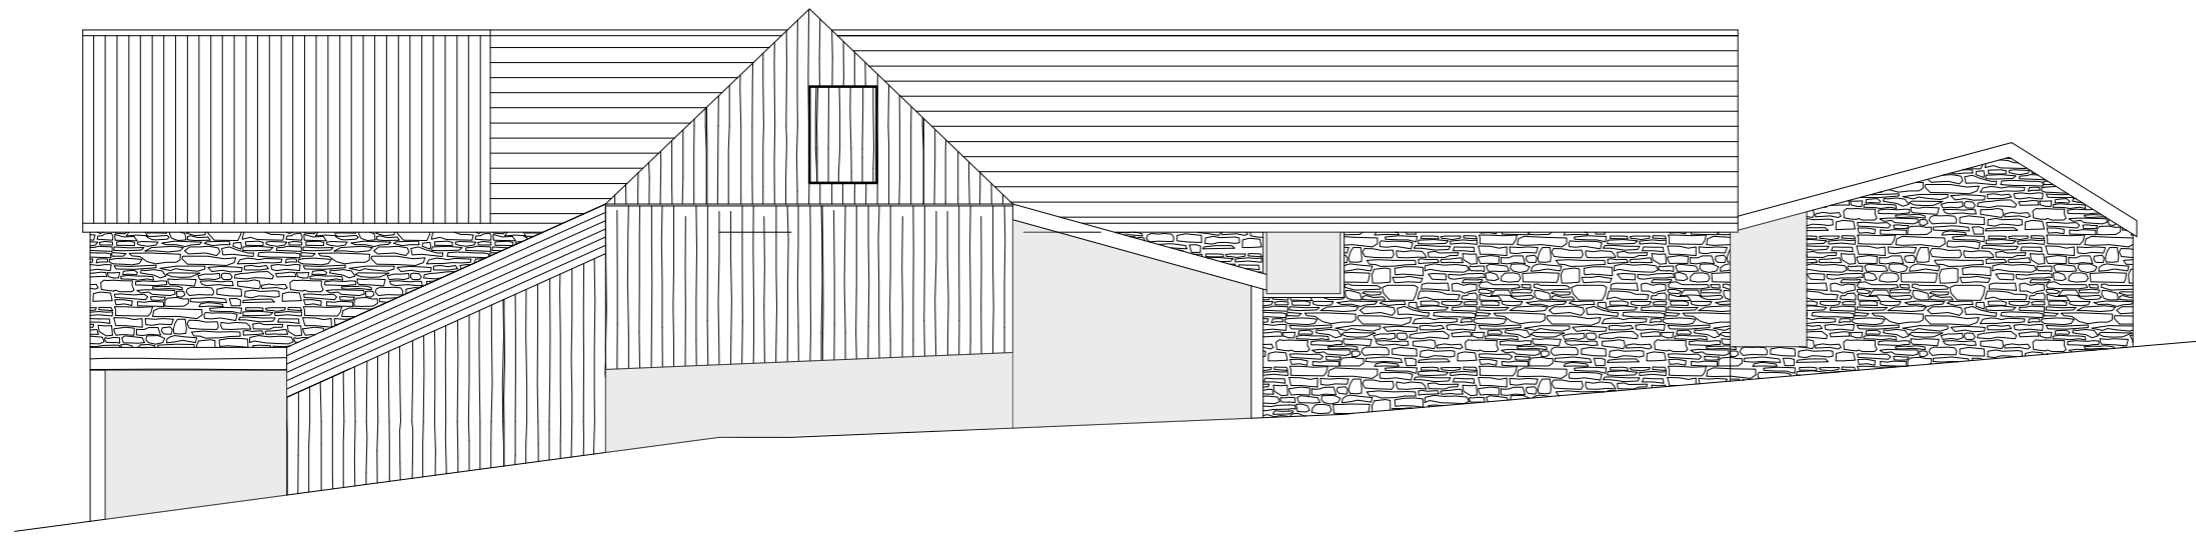


Rear Elevation - east

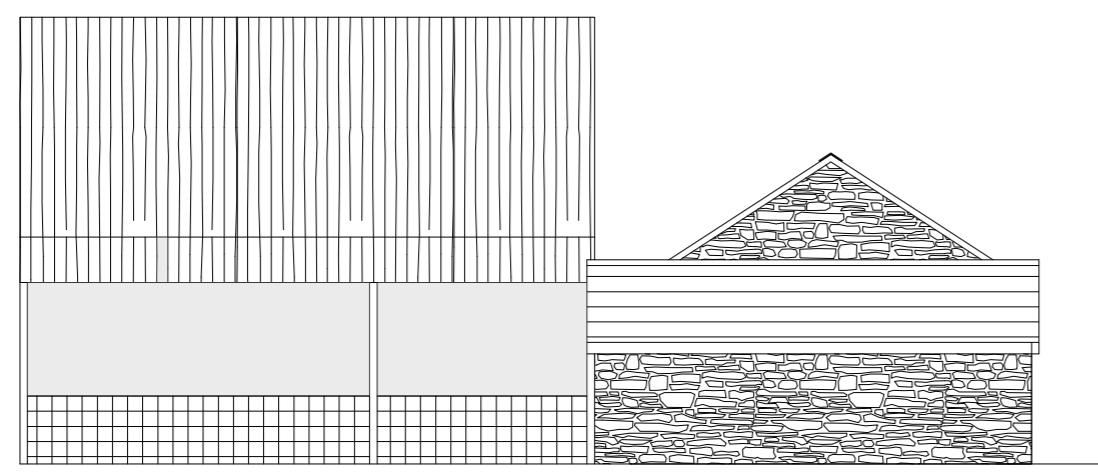

Side elevation - north

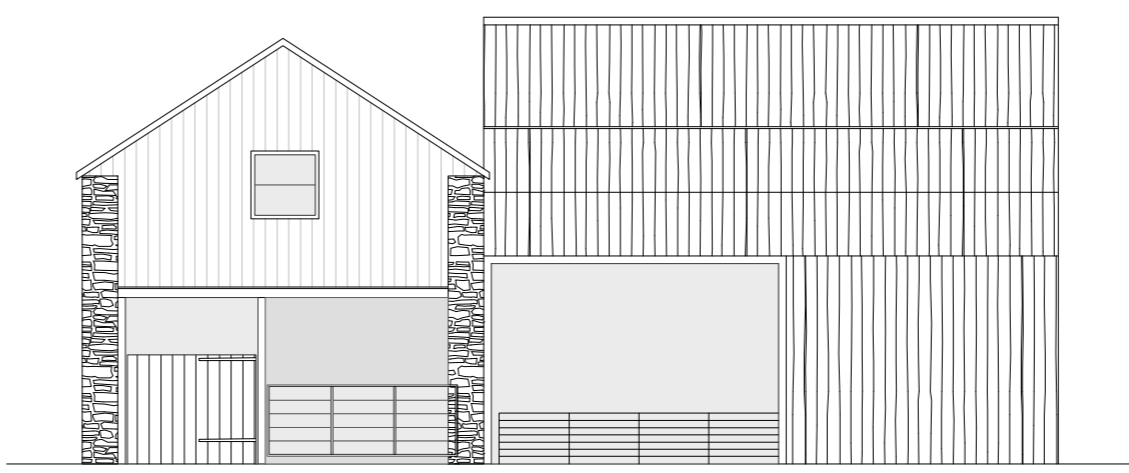

Side elevation- south

 

<b>Bowen</b> 35 Bailey Street Oswestry Shropshire, SY11 1PX	
CLIENT	M & B Edwards
PROJECT	Hen Fache Fach Llanrhaeadr Ym, SY10 0DD
DRAWING	Elevations Existing
DRG. No	01
REVISION	A
SCALE	1/50 @ A1, 1/100 @ A3
DATE	-