



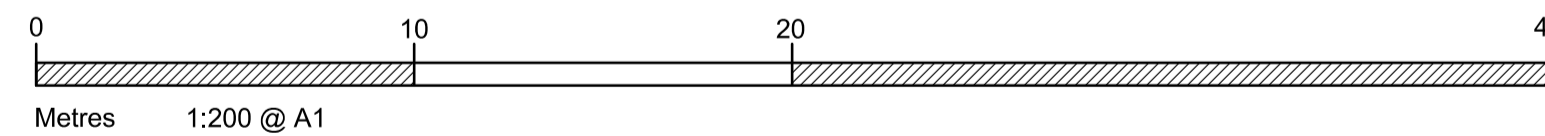

— Residential curtilage
 — Agricultural curtilage

Site Plan - Proposed
 Scale 1:200 @ A1

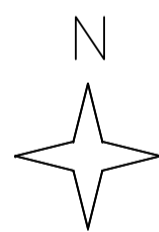

The drawings provided are to be used for a Planning Application only. Responsibility is not accepted for errors made by others scaling from this drawing. All construction information should be taken from figured dimensions only. Dimensions are in millimetres unless otherwise stated. All dimensions and site conditions are to be checked on site prior to preparing tenders or commencing work. Any variations to the drawings are to be approved by the client. Every attempt has been made to ensure the accuracy of the dimensions and details provided. However any person relying upon this information for the purposes of further design or structural calculations should check and verify the information. We cannot take any responsibility for any errors or omissions which may or may not affect calculations and details if the information provided in these drawings has not been checked or verified.
 Copyright © The Drawing Office Limited. All rights reserved. Limited reproduction and distribution permitted for the sole purpose of the planning application.

Revision	Description	Date
A	planning application	6.2.24

THE DRAWING OFFICE (SW) LTD ARCHITECTURAL SERVICES & BUILDING CONSULTANTS

THE STUDIO
 BUCKERELL HOUSE
 BUCKERELL
 NR HONITON
 EX14 3JF
 01404 851470
 www.drawing-office.co.uk

Client
 Marwood House
 Offwell
 Honiton
 EX14 9RW

Project
 Change of use from agricultural use to domestic/garden use

Drawing Title
 Combined Proposed Site Plan

Drawing Number	Revision	Scale
23/1120/02	A	1:200 @A1

Date
 6.2.24