

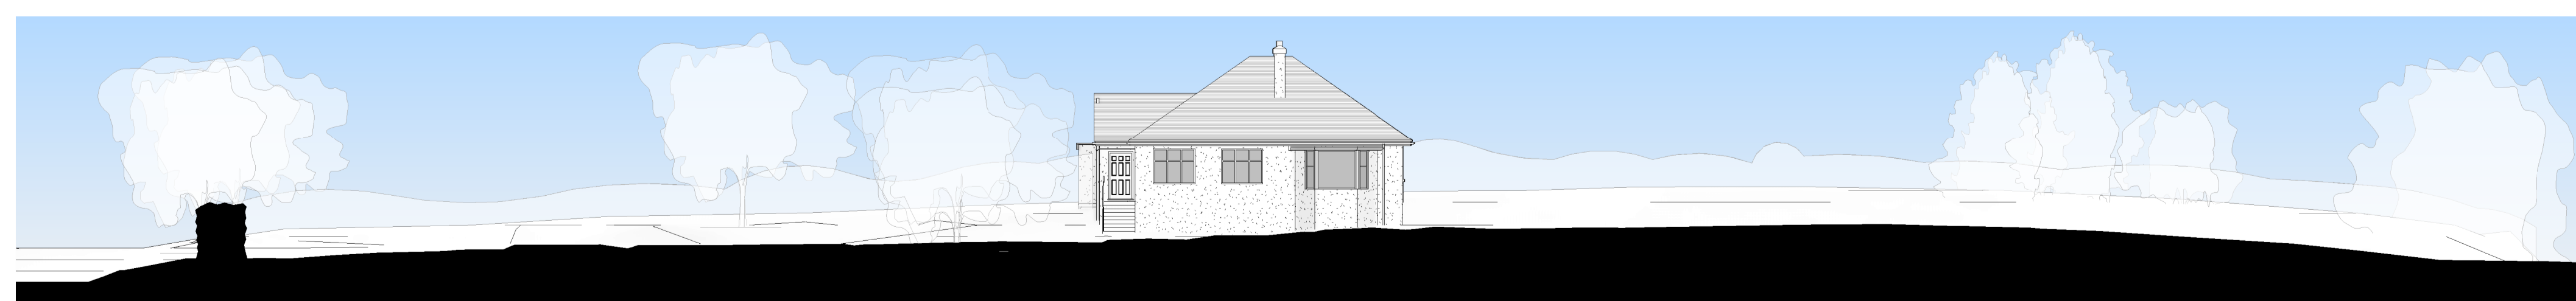


Contractors are not to scale from this drawing

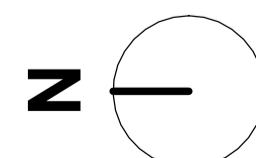

C Existing Site Section C  
1 : 200

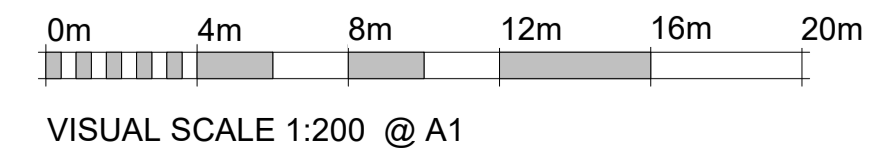

Rev.	Description	Date	Int.

# BENTLEY ARCHITECTURE

22 Ocean View Road  
Bude Cornwall  
EX23 8NN

T: +44 (0)7733 302 604  
E: j.cook@bentleyarchitecture.com

Client  
**Mr. & Mrs. Self**  
Project  
**Trevone, Crackington**

Description  
**Existing Site Plan**

## PLANNING

Scale	Drawn	Date
1 : 200	jc	Jul '22
Job number	Drawing number	Revision
072	A-02-001	