


EXISTING GROUND FLOOR PLAN



EXISTING ROOF PLAN

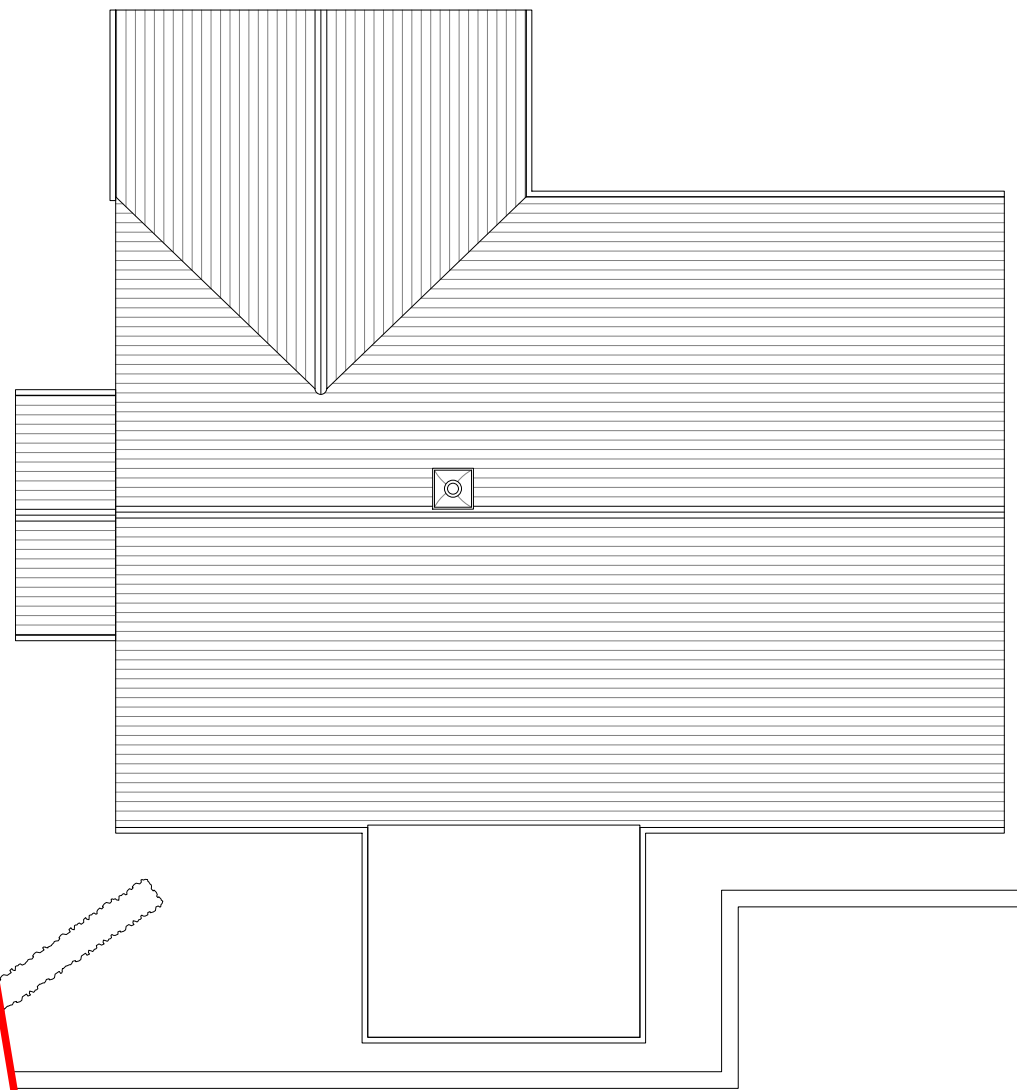

© XL Planning Ltd 2023



1A Fore Street,
Cullompton,
Devon
EX15 1JW

Tel. 01884 38662
www.xlplanning.co.uk
info@xlplanning.co.uk

PROJECT: SPRING COTTAGE (POLHAWN) EXTENSION		DRAWING: EXISTING GROUND FLOOR AND ROOF PLAN			STATUS: PLANNING ISSUE		
CLIENT: G COLLINS		DRAWING NUMBER: 03/A			REV A	DESCRIPTION PLANNING ISSUE	DATE 12/03/2024
SITE ADDRESS: SPRING COTTAGE , WEST STREET, BAMPTON, EX16 9NJ		PROJECT NUMBER: 06223	DATE: MARCH 2024	SCALE: 1:100			
		PAGE SIZE: A3	DRAWN BY: MB	CHECKED BY: N/A			