



PROPOSED GROUND FLOOR PLAN



PROPOSED LOFT PLAN

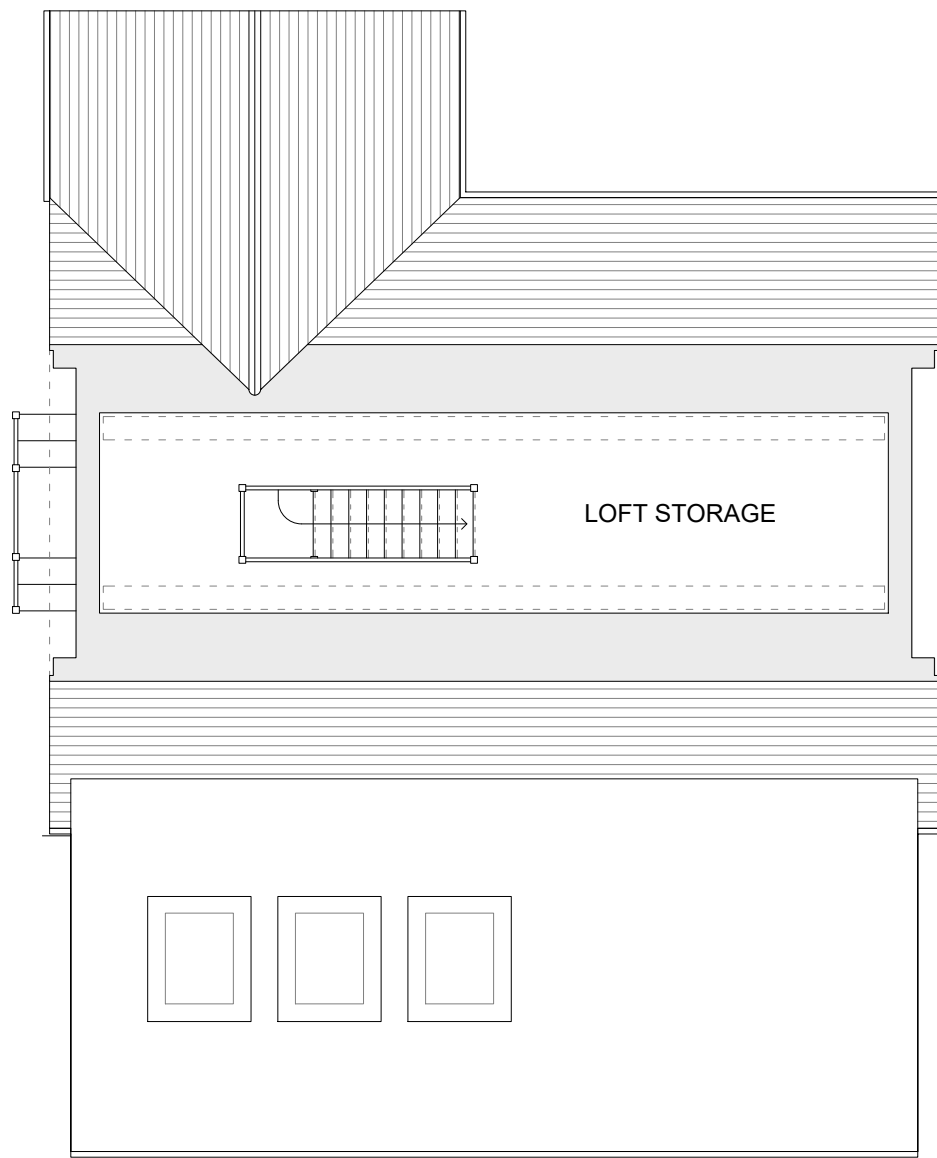

© XL Planning Ltd 2023

 1A Fore Street, Cullompton, Devon EX15 1JW Tel. 01884 38662 www.xlplanning.co.uk info@xlplanning.co.uk	PROJECT: SPRING COTTAGE (POLHAWN) EXTENSION	DRAWING: PROPOSED GROUND FLOOR AND LOFT PLAN			STATUS: PLANNING ISSUE		
	CLIENT: G COLLINS	DRAWING NUMBER: 05/A			REV A	DESCRIPTION PLANNING ISSUE	DATE 12/03/2024
	SITE ADDRESS: SPRING COTTAGE , WEST STREET, BAMPTON, EX16 9NJ	PROJECT NUMBER: 06223	DATE: MARCH 2024	SCALE: 1:100			
		PAGE SIZE: A3	DRAWN BY: MB	CHECKED BY: N/A			