



Notes:  
 With the exception of Local Authority Planning Department for Town Planning purposes only, do not scale from this drawing.  
 Report any discrepancies to the architect.  
 All dimensions to be checked on site.  
 This drawing remains the copyright of fairview architecture ltd.


Rev.: Notes: Date:  
 A Window and balustrade mods. 08.03.24

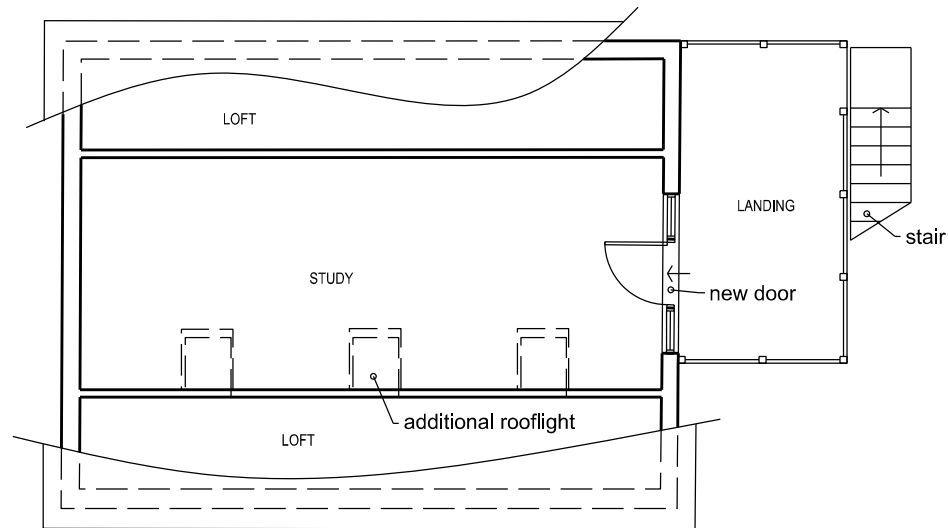

FIRST FLOOR

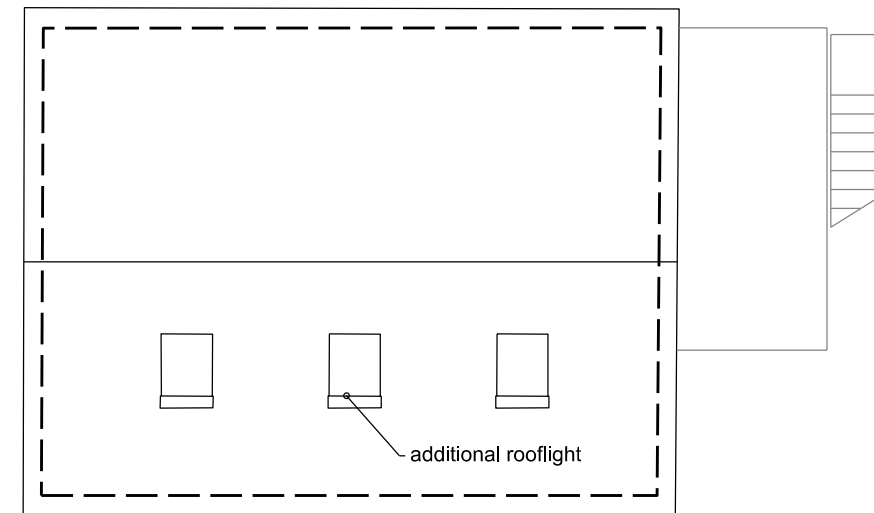

ROOF PLAN

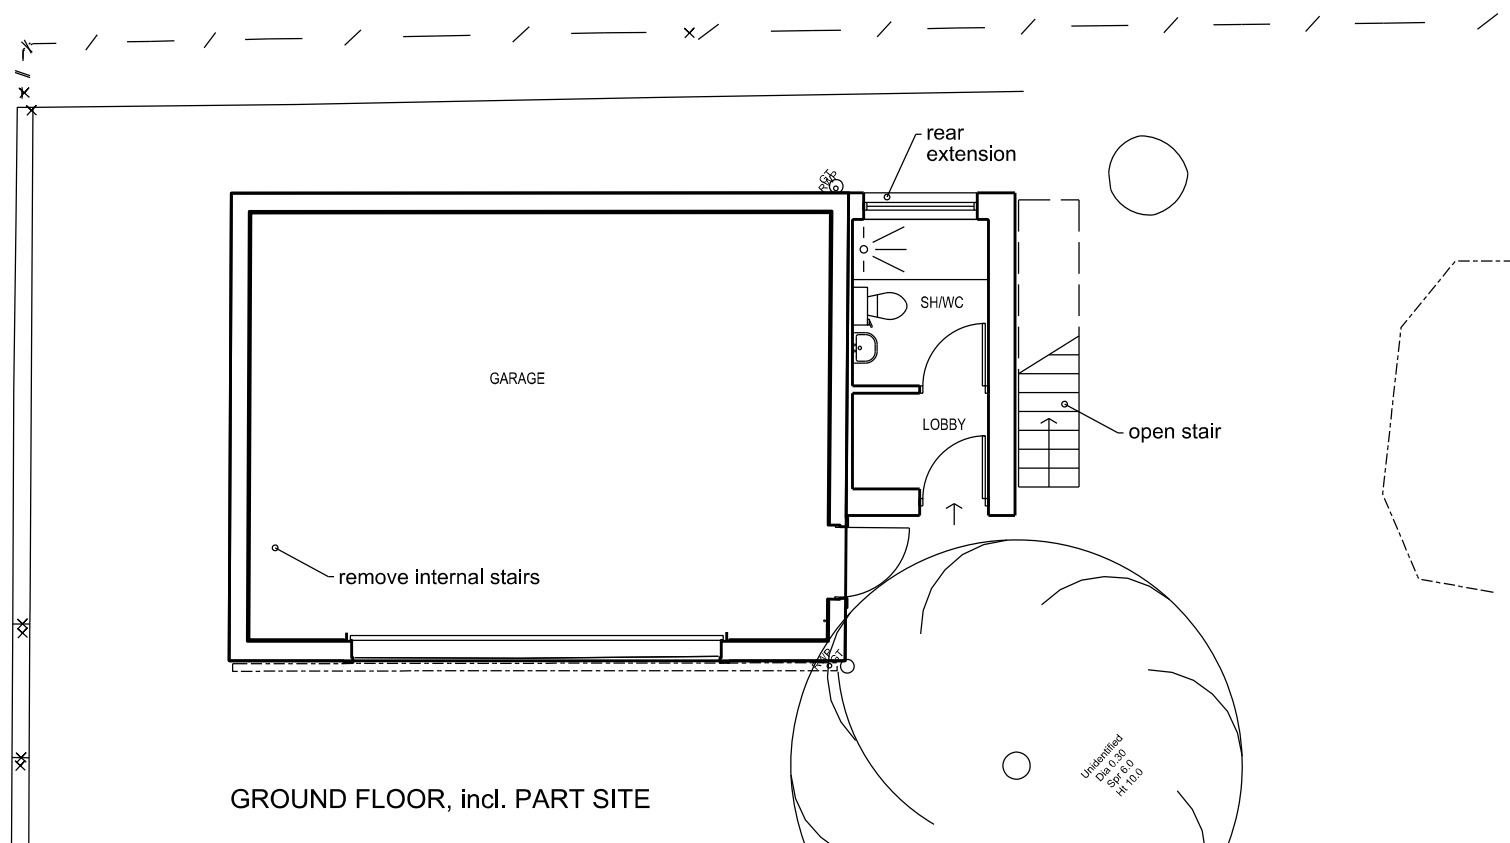

GROUND FLOOR, incl. PART SITE

**fairview architecture ltd**

3 Blackthorn Way, Cullompton  
 EX15 1QH

t: 07967 350 454  
 e: design@fairviewarchitecture.co.uk  
 www.fairviewarchitecture.co.uk

|   |           |           |
|---|-----------|-----------|
| Project:<br><b>FENVIEW<br/>GARAGE EXTENSION</b> |           |           |
| Drawing Title:<br><b>PROPOSED</b>               |           |           |
| GENERAL ARRANGEMENT<br>ALL FLOORS               |           |           |
| Proj. No.:                                      | Dwg. No.: | Revislon: |
| 2331  | 101       | A         |
| Scale:  | Date:     | Author:   |
| 1:100   | 12.02.24  | SMK       |
| 0 0.5 1.0 1.5 2.0m                              |           | N         |

Original drawing scale  
 0 15 10 20 30mm