


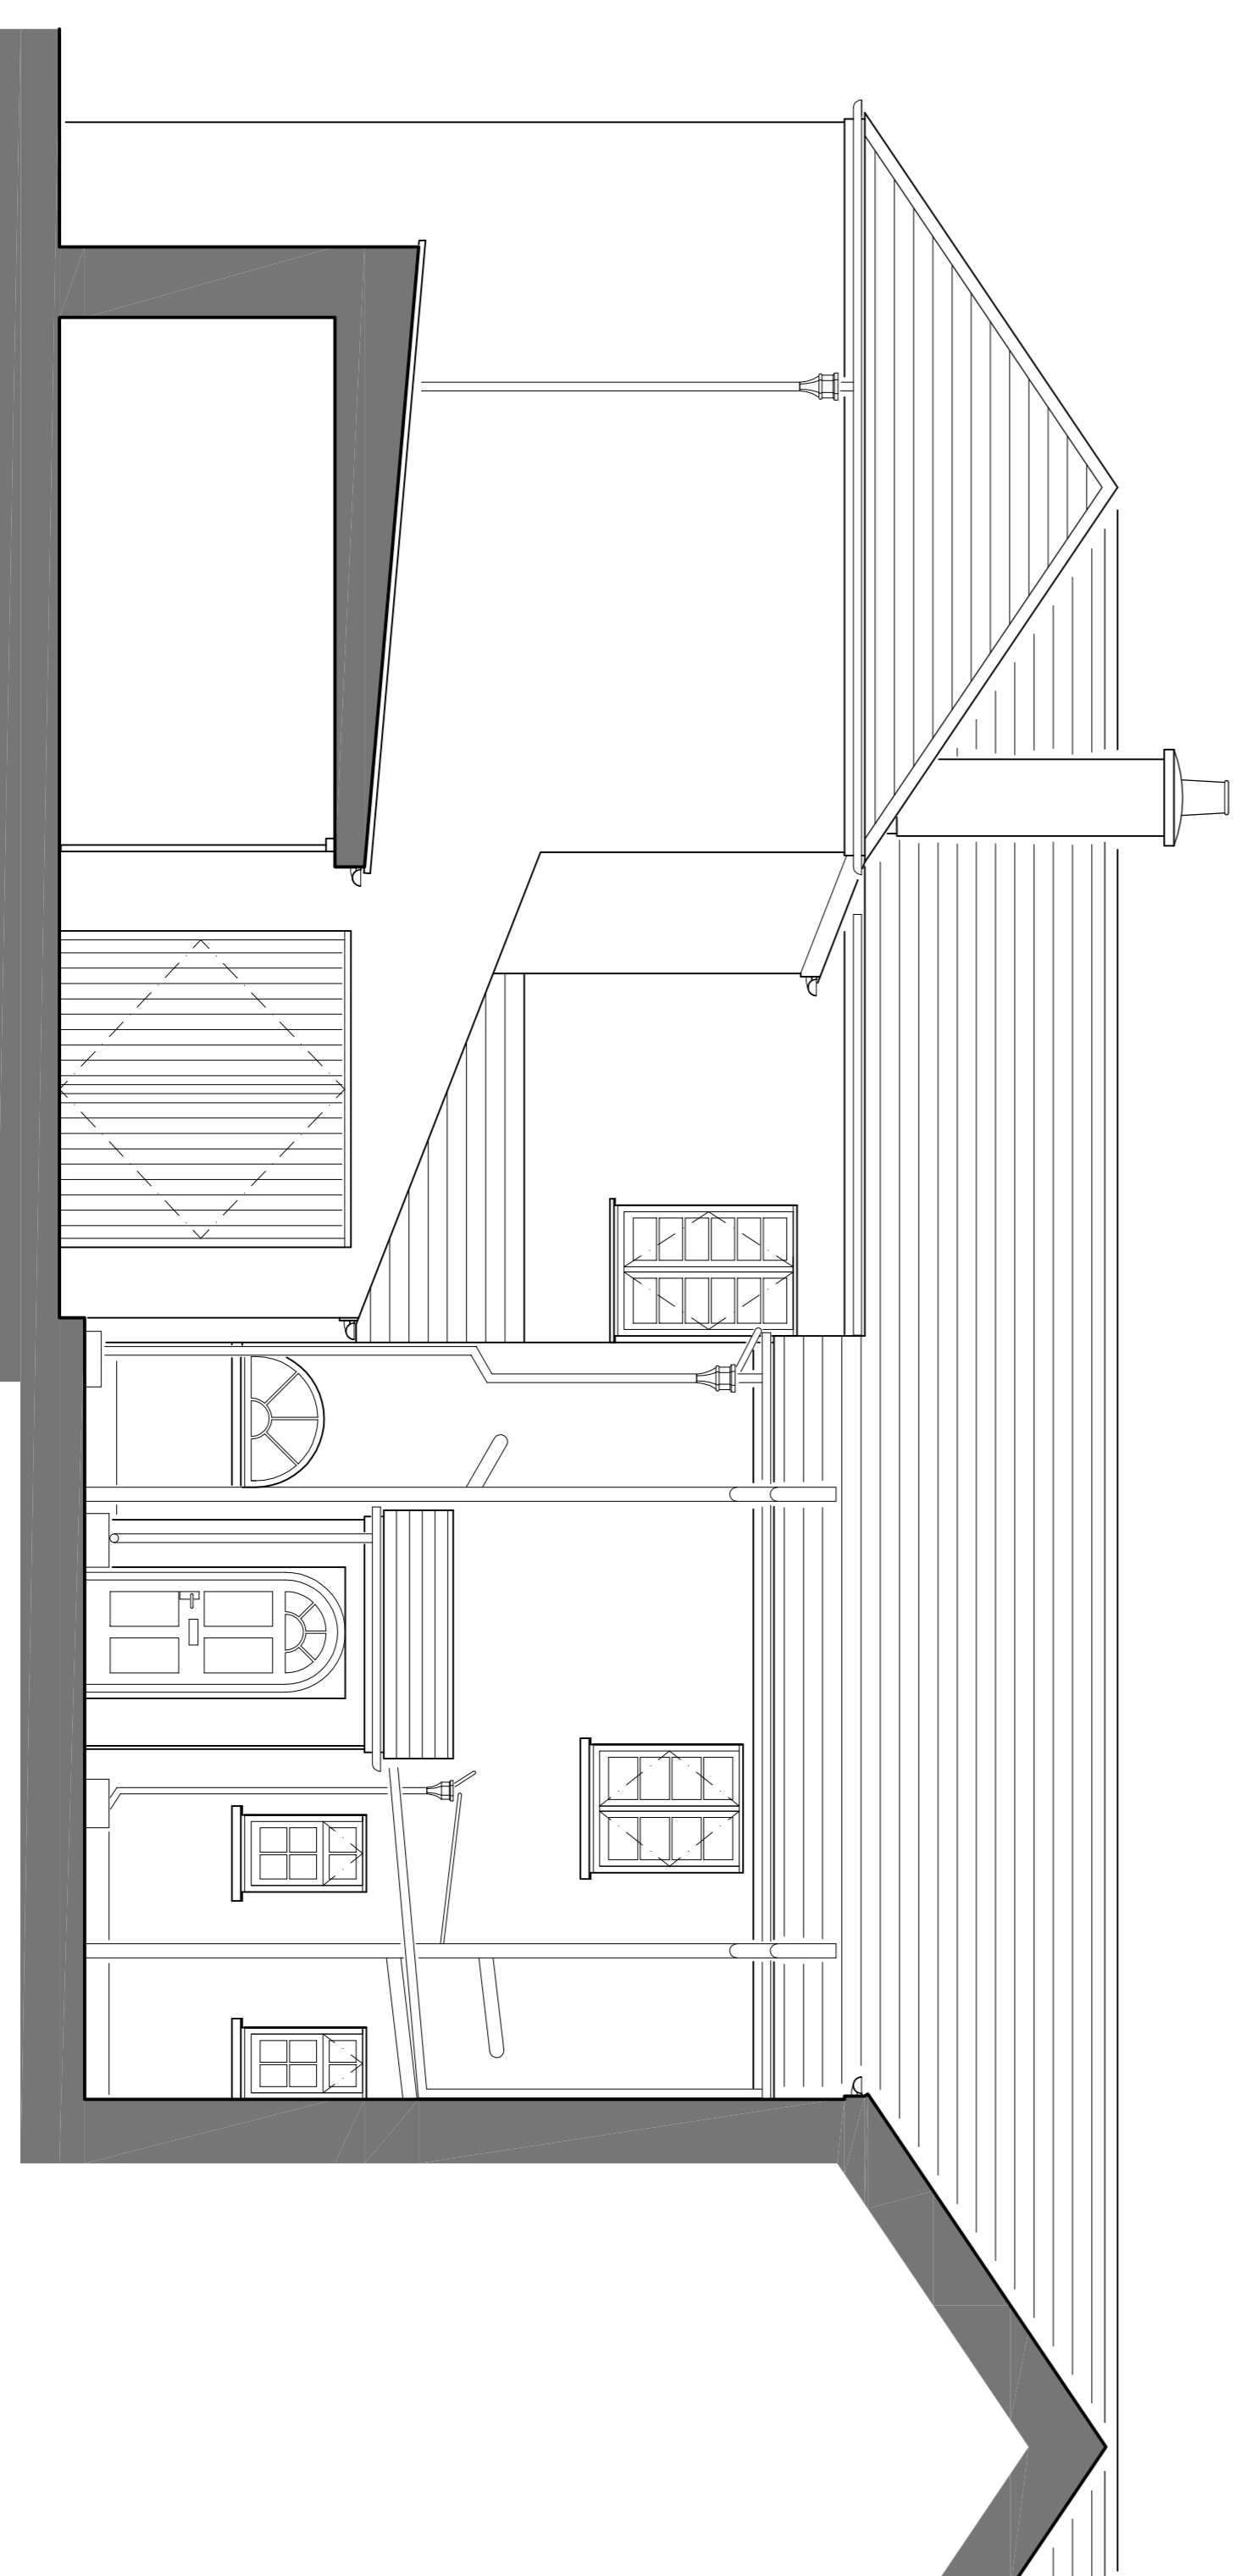

SOUTHWEST ELEVATION



SOUTHEAST ELEVATION



Location / Project
Craddock Lodge, Craddock, Devon, EX15 3LL.
Listed Building Renovations to Grade II Listed
County House.

Date
Mar 2024

Drawn by
DH

Checked by
RA

Scale
1:50 at A1


Drawing Title

Project Number
24.41

Drawing number
E_03

Revision

www.atkinsonarchitects.co.uk
5 Azeo Place, Plymouth, Devon, PL1 4QP
01752 312 066
RIBA Accredited Practice & RIBA Accredited Conservation Architects
Copyright AA Ltd. All Rights Reserved.



atkinson architects

Revision | Date | Note | Author