


NORTHEAST ELEVATION  
(flattened elevation)

MAIN HOUSE

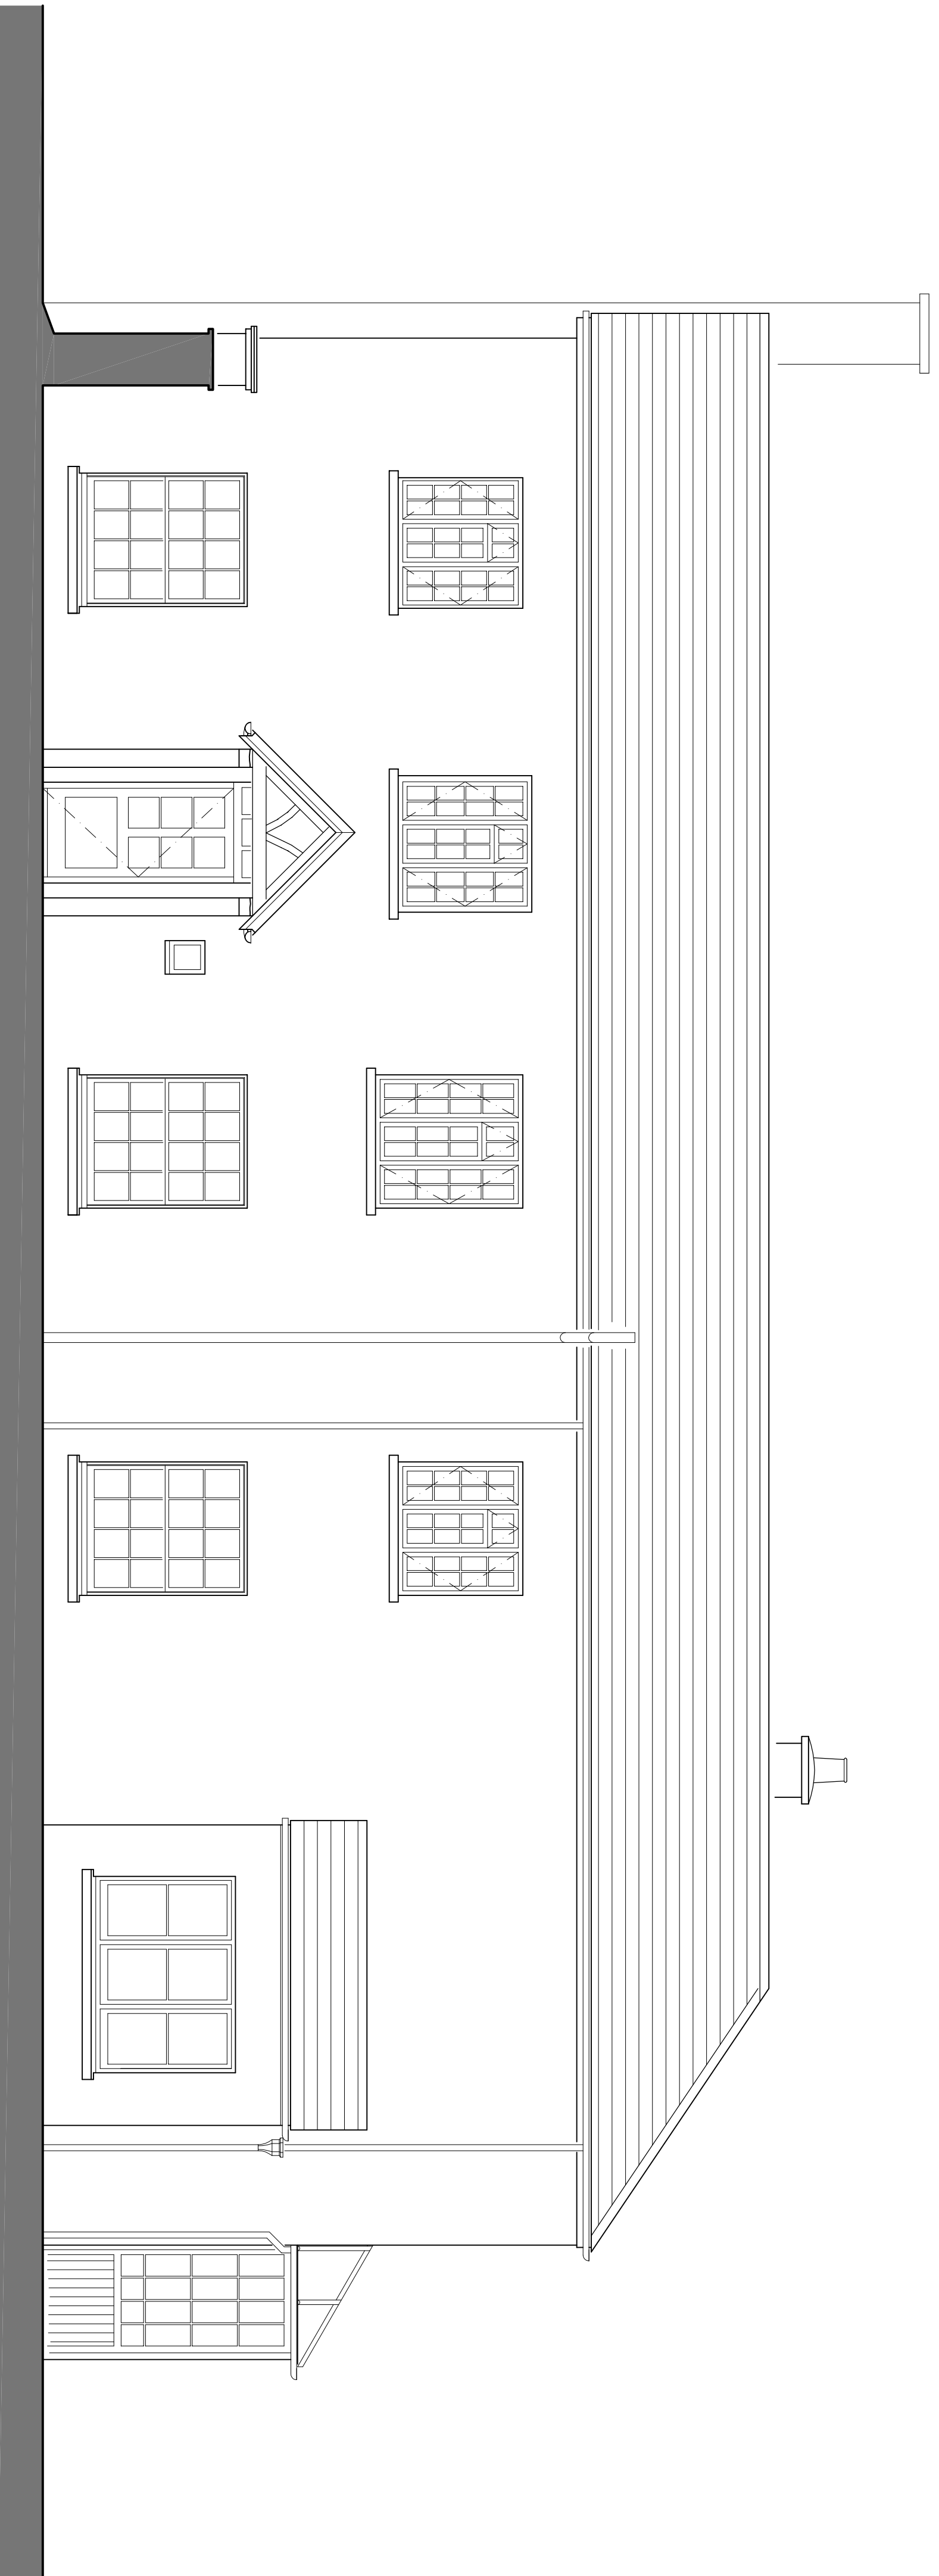

NORTHWEST ELEVATION

MAIN HOUSE



Location / Project  
**Craddock Lodge, Craddock, Devon, EX15 3LL.**  
**Listed Building Renovations to Grade II Listed**  
**Country House.**

Date  
**Mar 2024**

Drawn by  
**DH**

Checked by  
**RA**

Scale  
**1:50 at A1**

Drawing Title

# PLANNING & LISTED BUILDING

Existing North West & North East Elevations

Revision | Date | Note

Author

www.atkinsonarchitects.co.uk  
5 Aze Place, Plymouth, Devon, PL4 4QP  
01752 312 666  
RIBA Accredited Practice &  
RIBA Accredited Conservation Architects  
Copyright AA Ltd. All Rights Reserved.



Project Number

24\_41

Drawing number

E\_05

Revision

.