


0 1 scale 1:100 5m

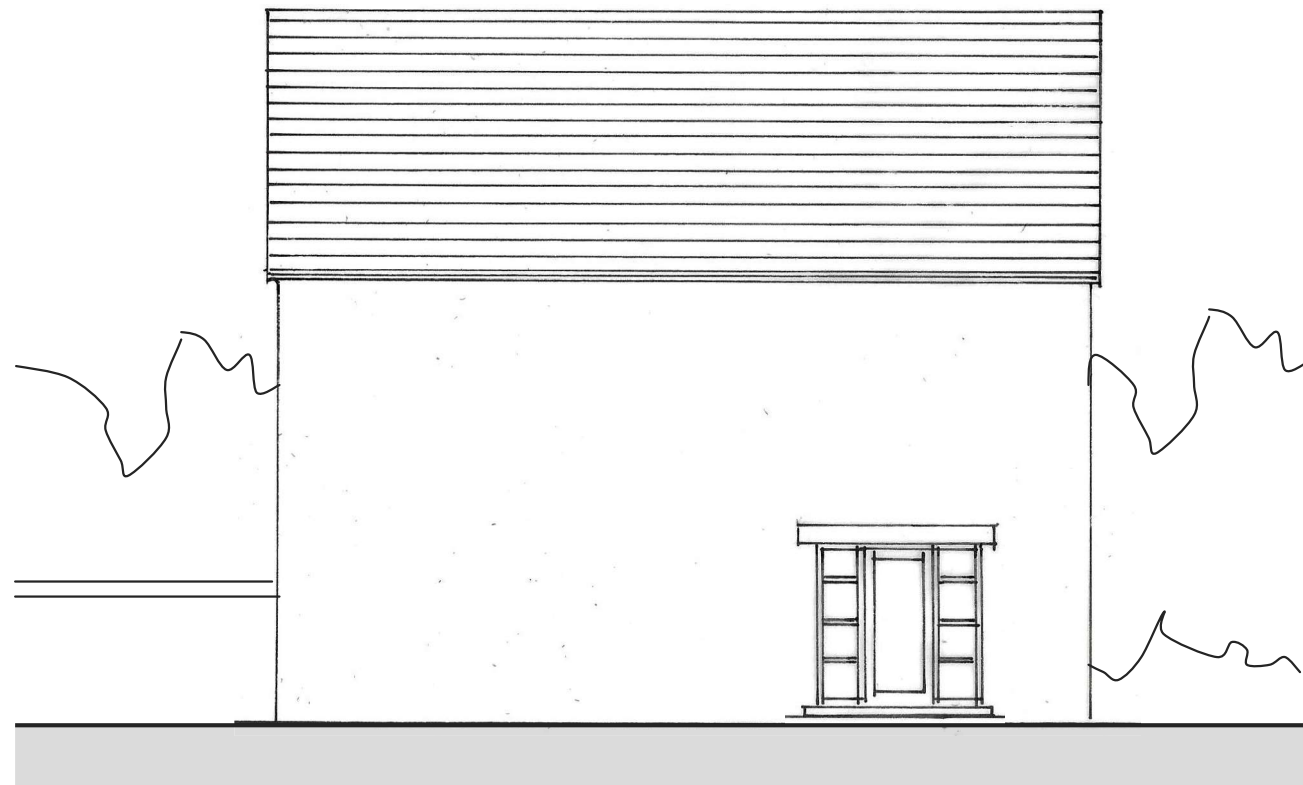

EAST ELEVATION



NORTH ELEVATION

Peter J Bath

Project Design and Construction Management Ltd

5 Halswell Road
Clevedon
Somerset
BS21 6LD

Date: JUNE 2023
Scale: 1:100 @A3
Drg No: 714/P4/12

07710-063216
01275-87078-1
pete@peterbath.co.uk
www.peterbath.co.uk