



0 1 scale 1:100 5m

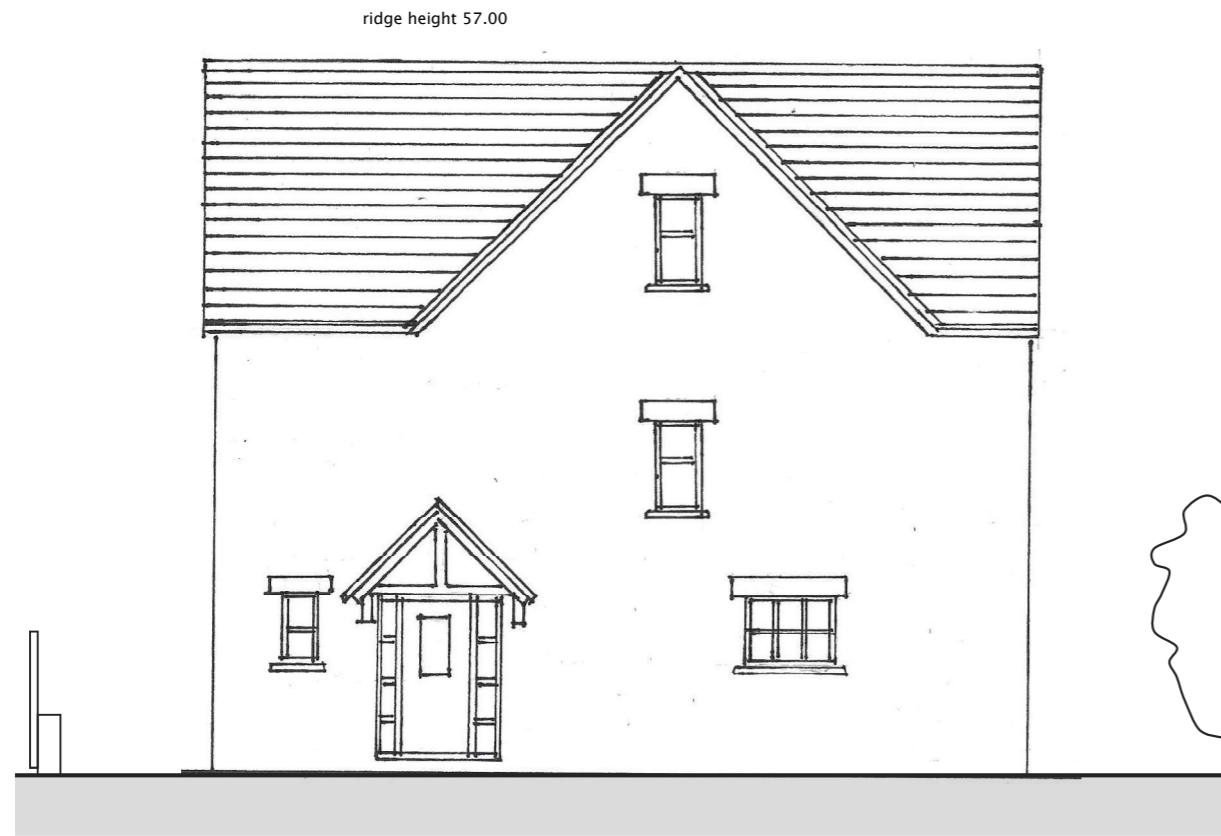

NORTH ELEVATION

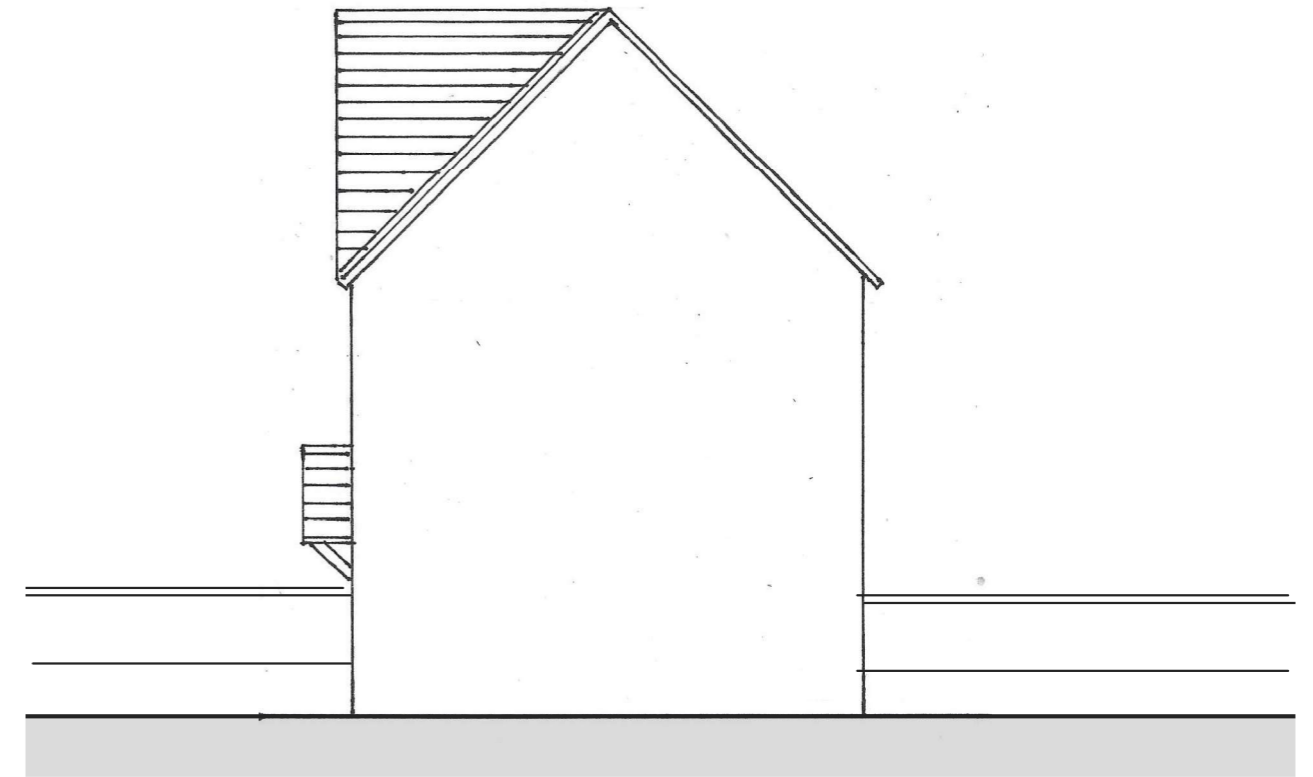

WEST ELEVATION

**Peter J Bath**

Project Design and Construction Management Ltd

5 Halswell Road  
Clevedon  
Somerset  
B821 6LD

Date: JUNE 2023  
Scale: 1:100 @A3  
Drg No: 714/P4/13

07710-063216  
01275-870781  
pete@peterbath.co.uk  
www.peterbath.co.uk