
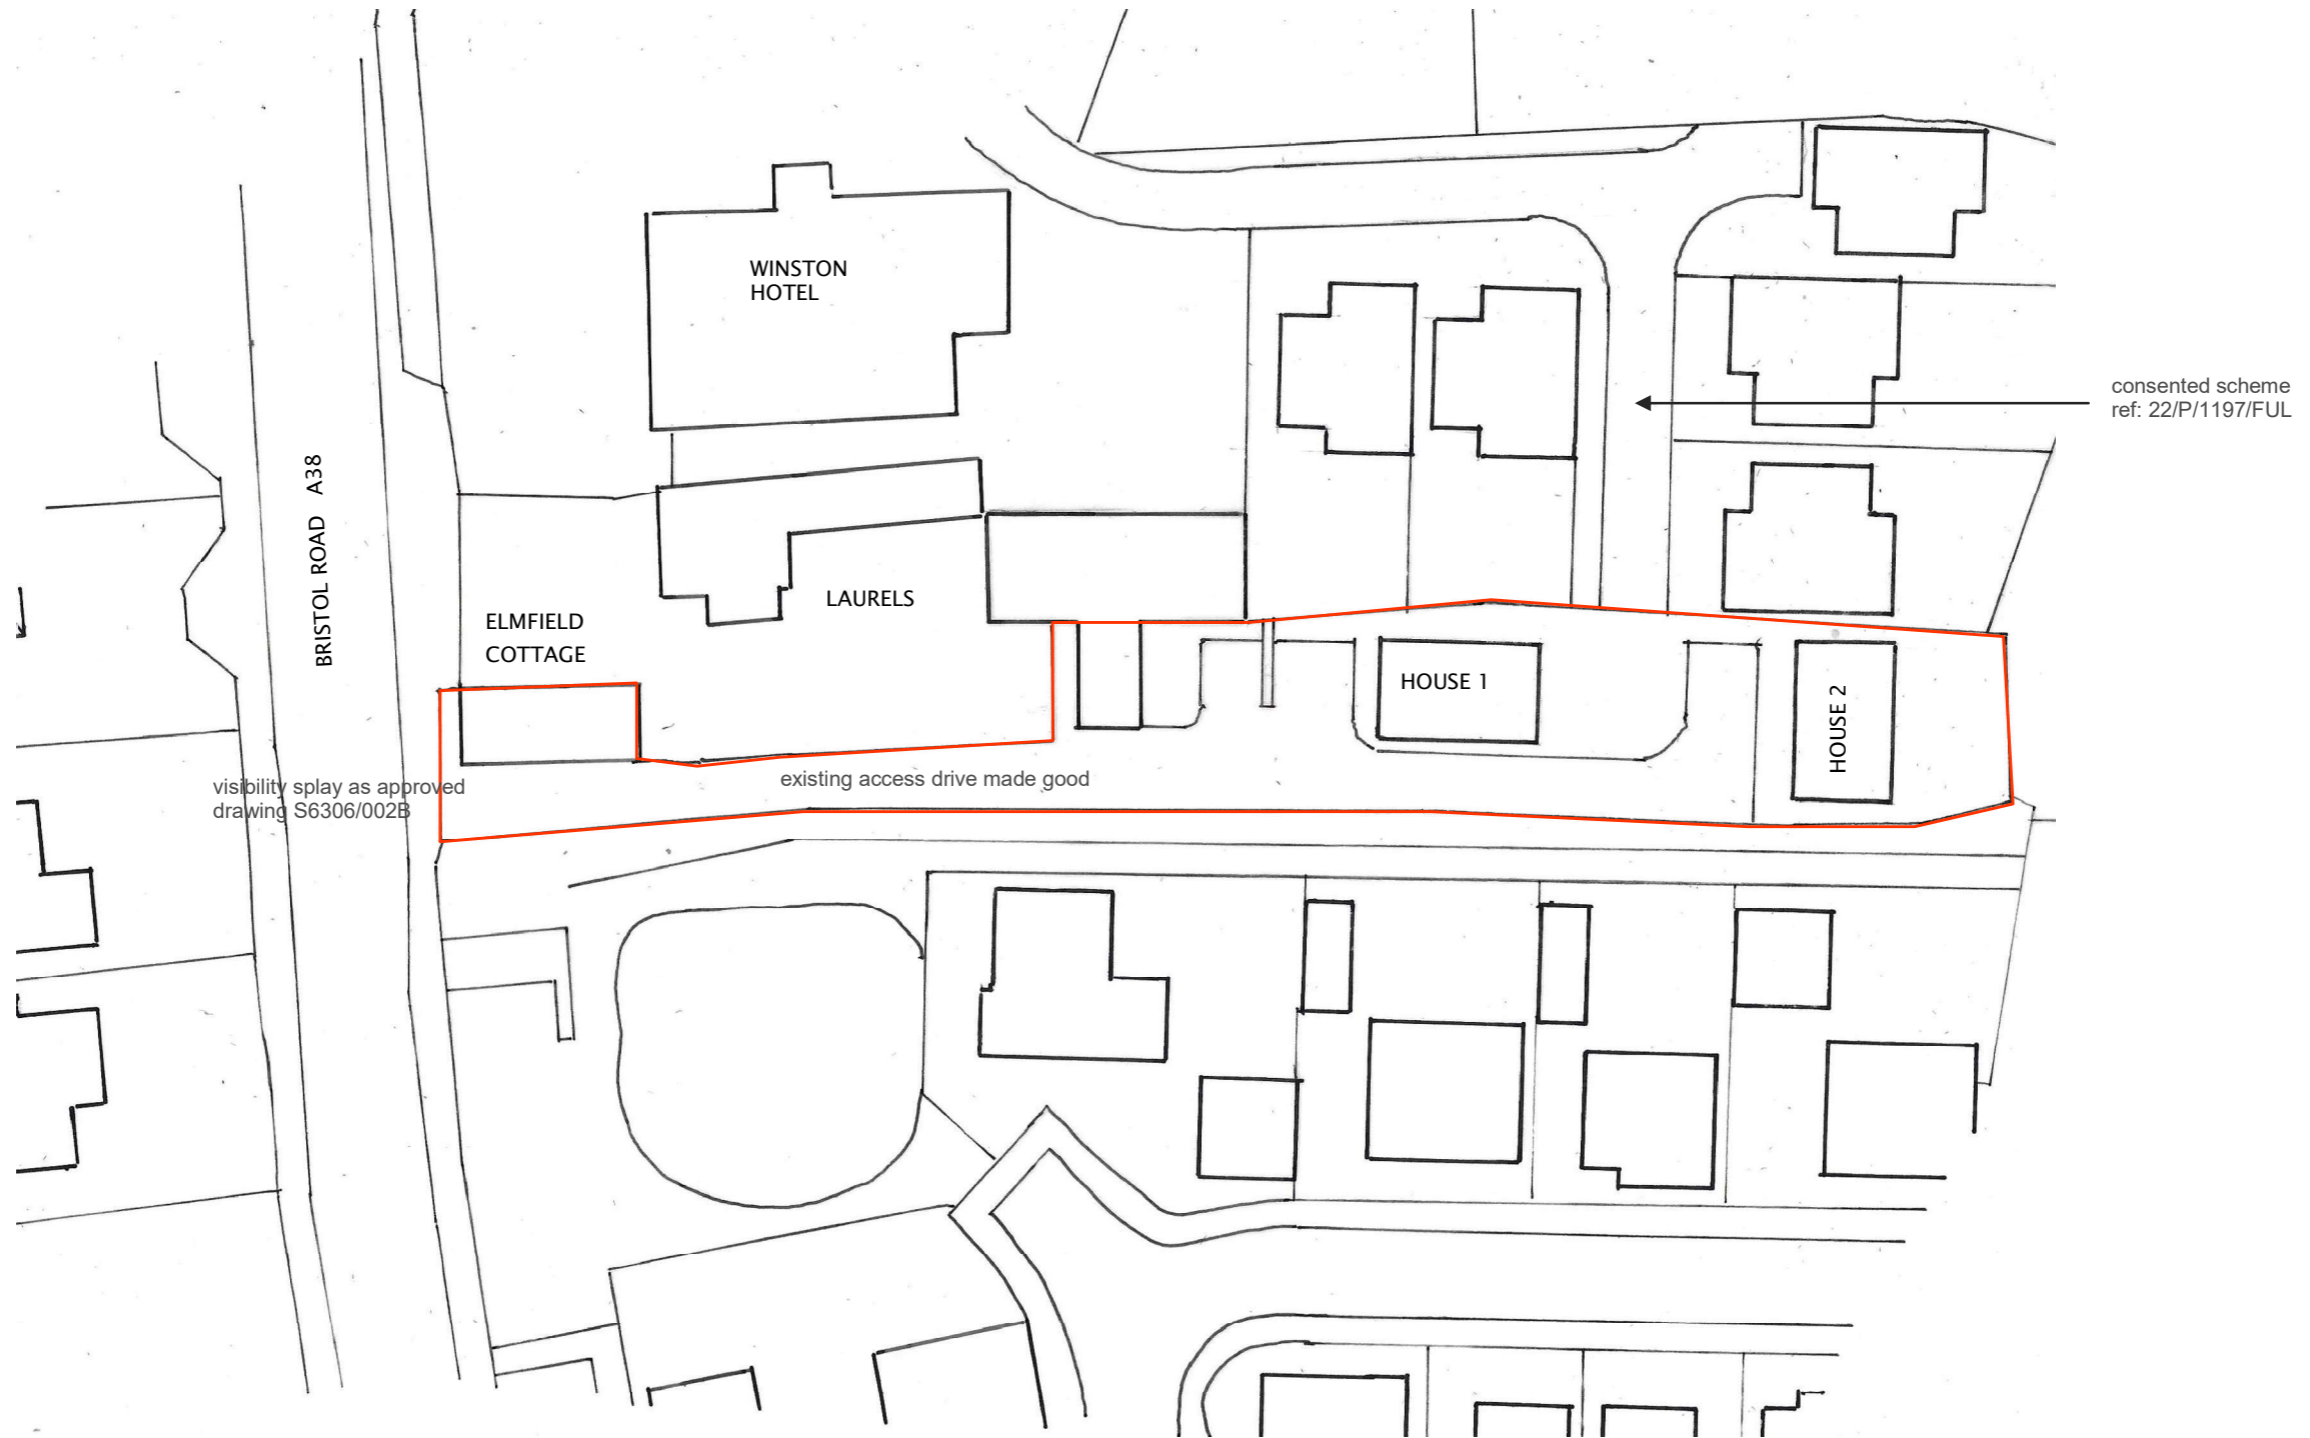


0 10 scale 1:500 30m

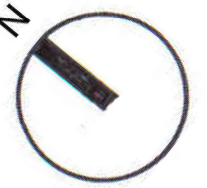

ELMFIELD COTTAGE. BRISTOL ROAD. CHURCHILL. PROPOSED NEW HOUSES. SITE PLAN

Peter J Bath

Project Design and Construction Management Ltd

5 Halswell Road
Clevedon
Somerset
BS21 6UD

Date: JUNE 2023
Scale: 1.500 @A3
Drg No: 714/P4/01

07710-063216
01275-870781
pete@peterbath.co.uk
www.peterbath.co.uk