

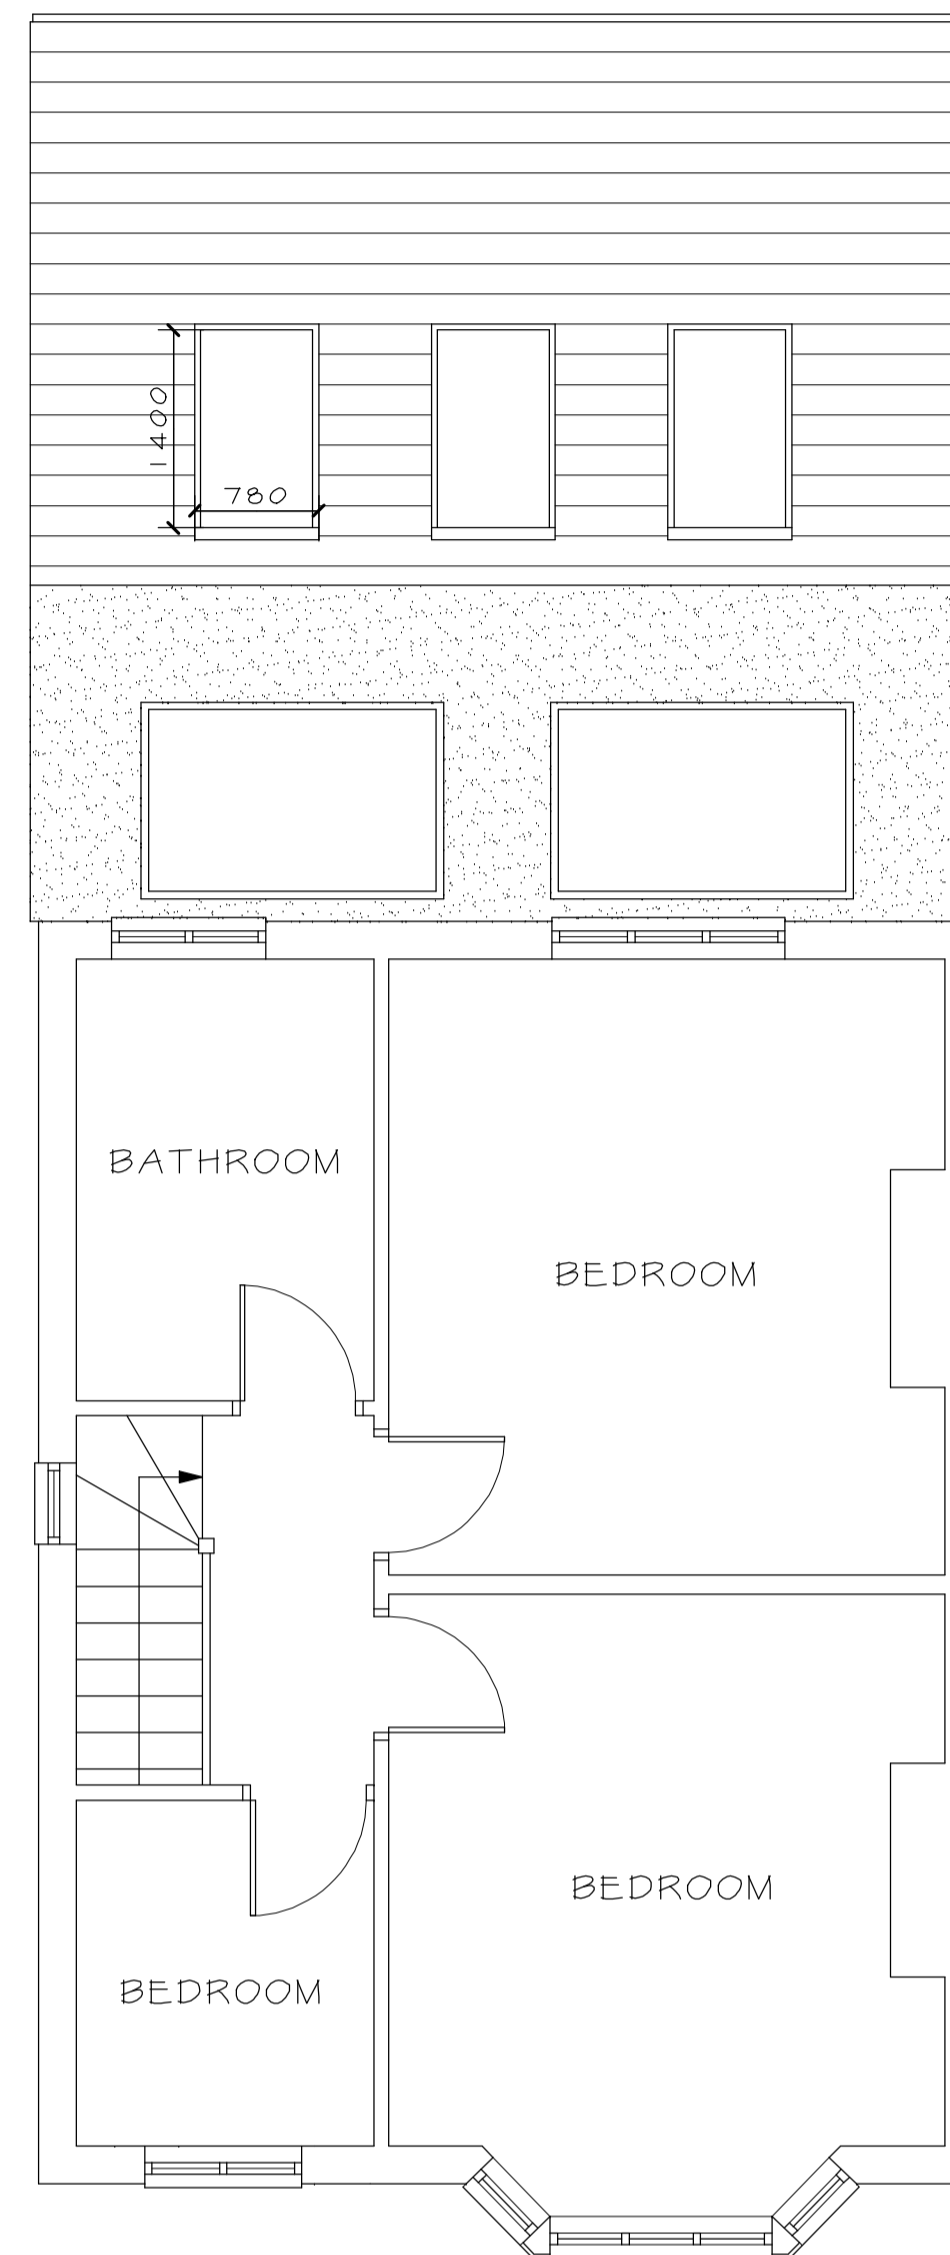


NOTES:
All dimensions must be checked on site and not scaled from this drawing

PROPOSED GROUND FLOOR PROPOSED FIRST FLOOR

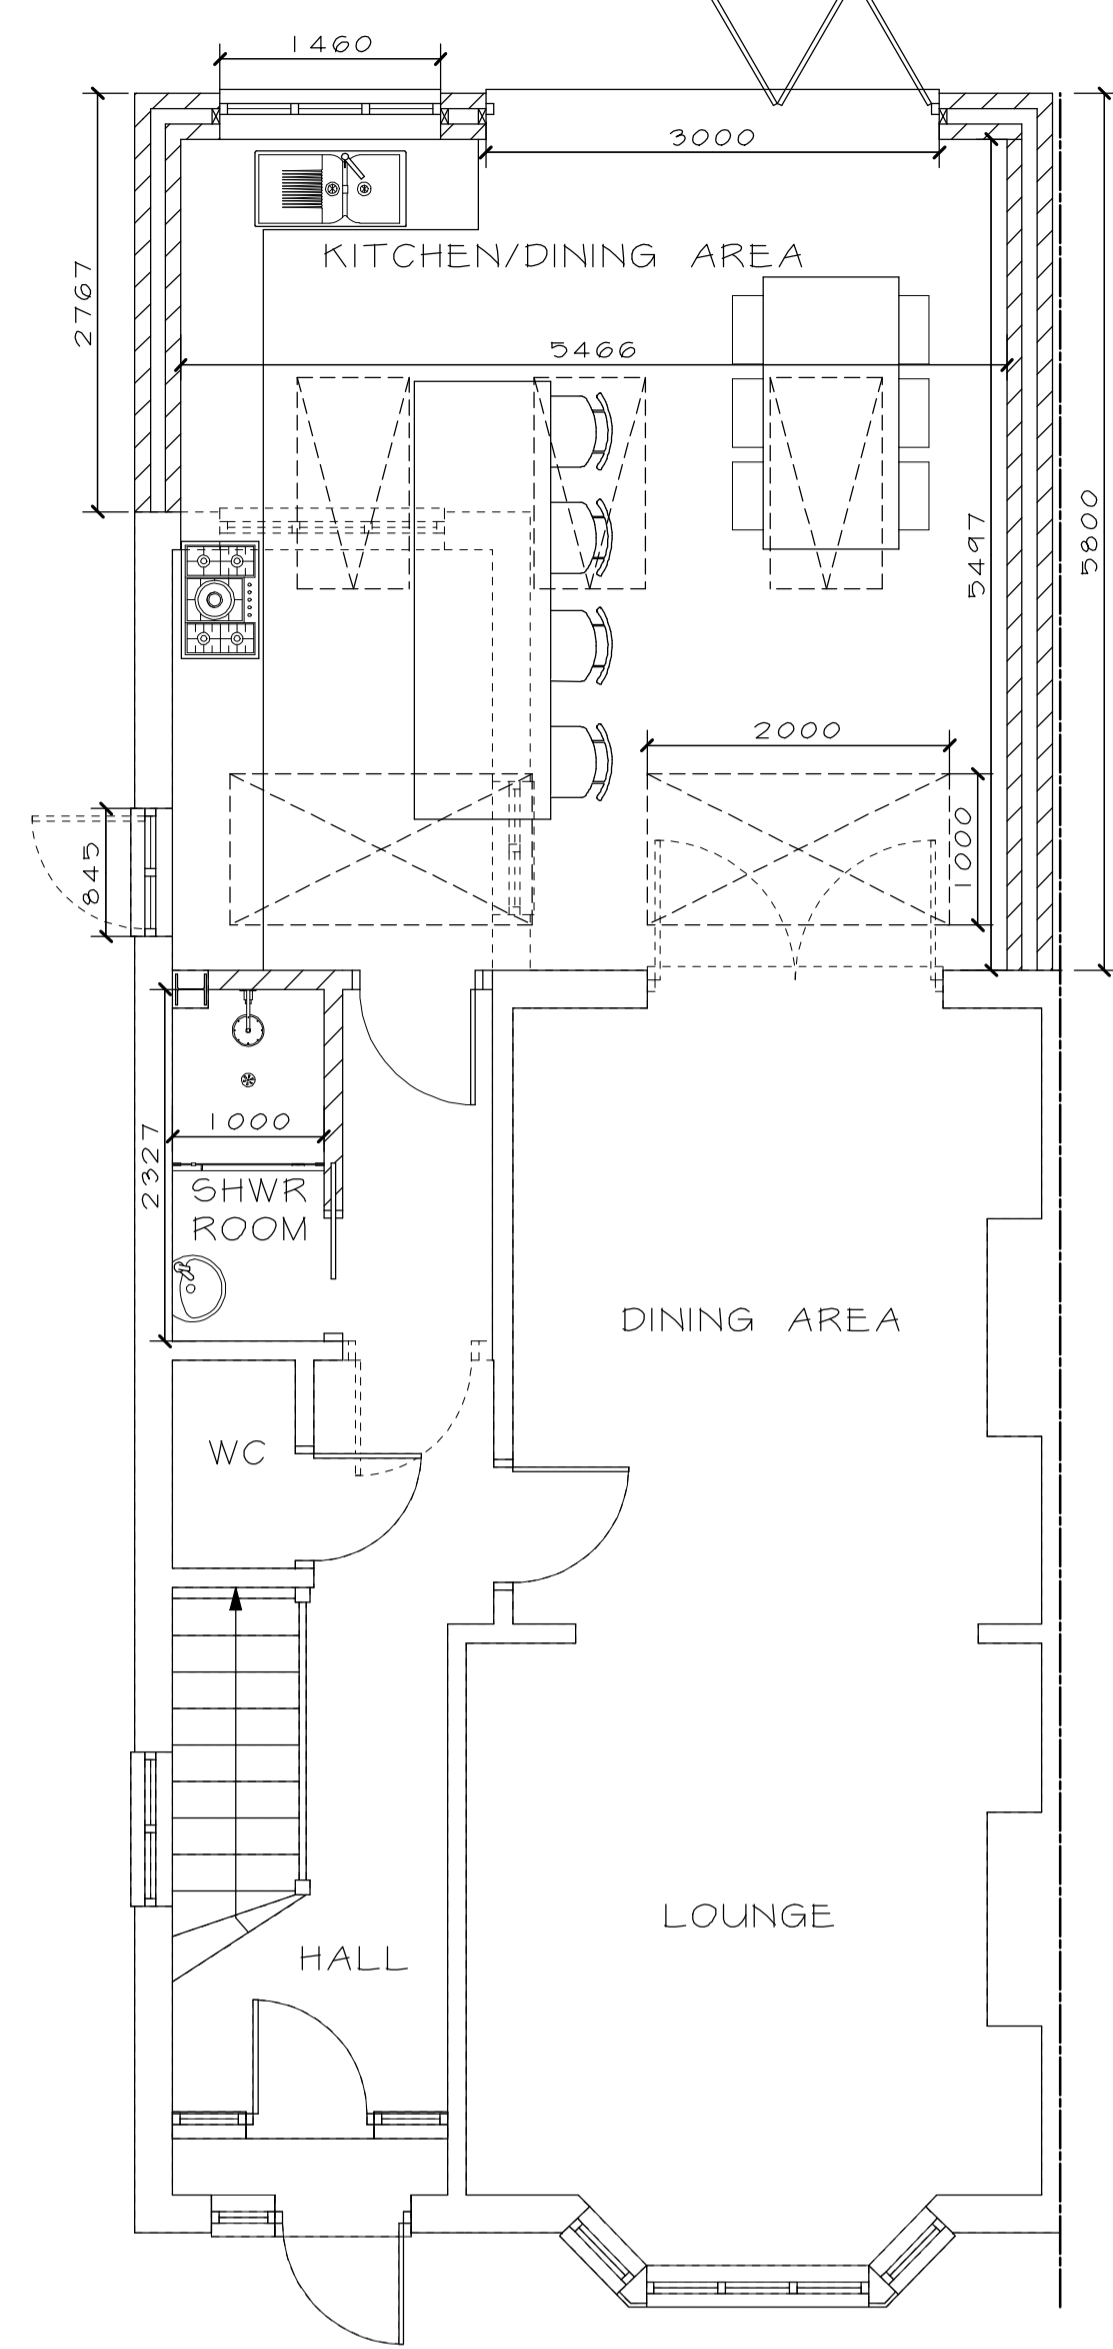

PROPOSED SIDE ELEVATION

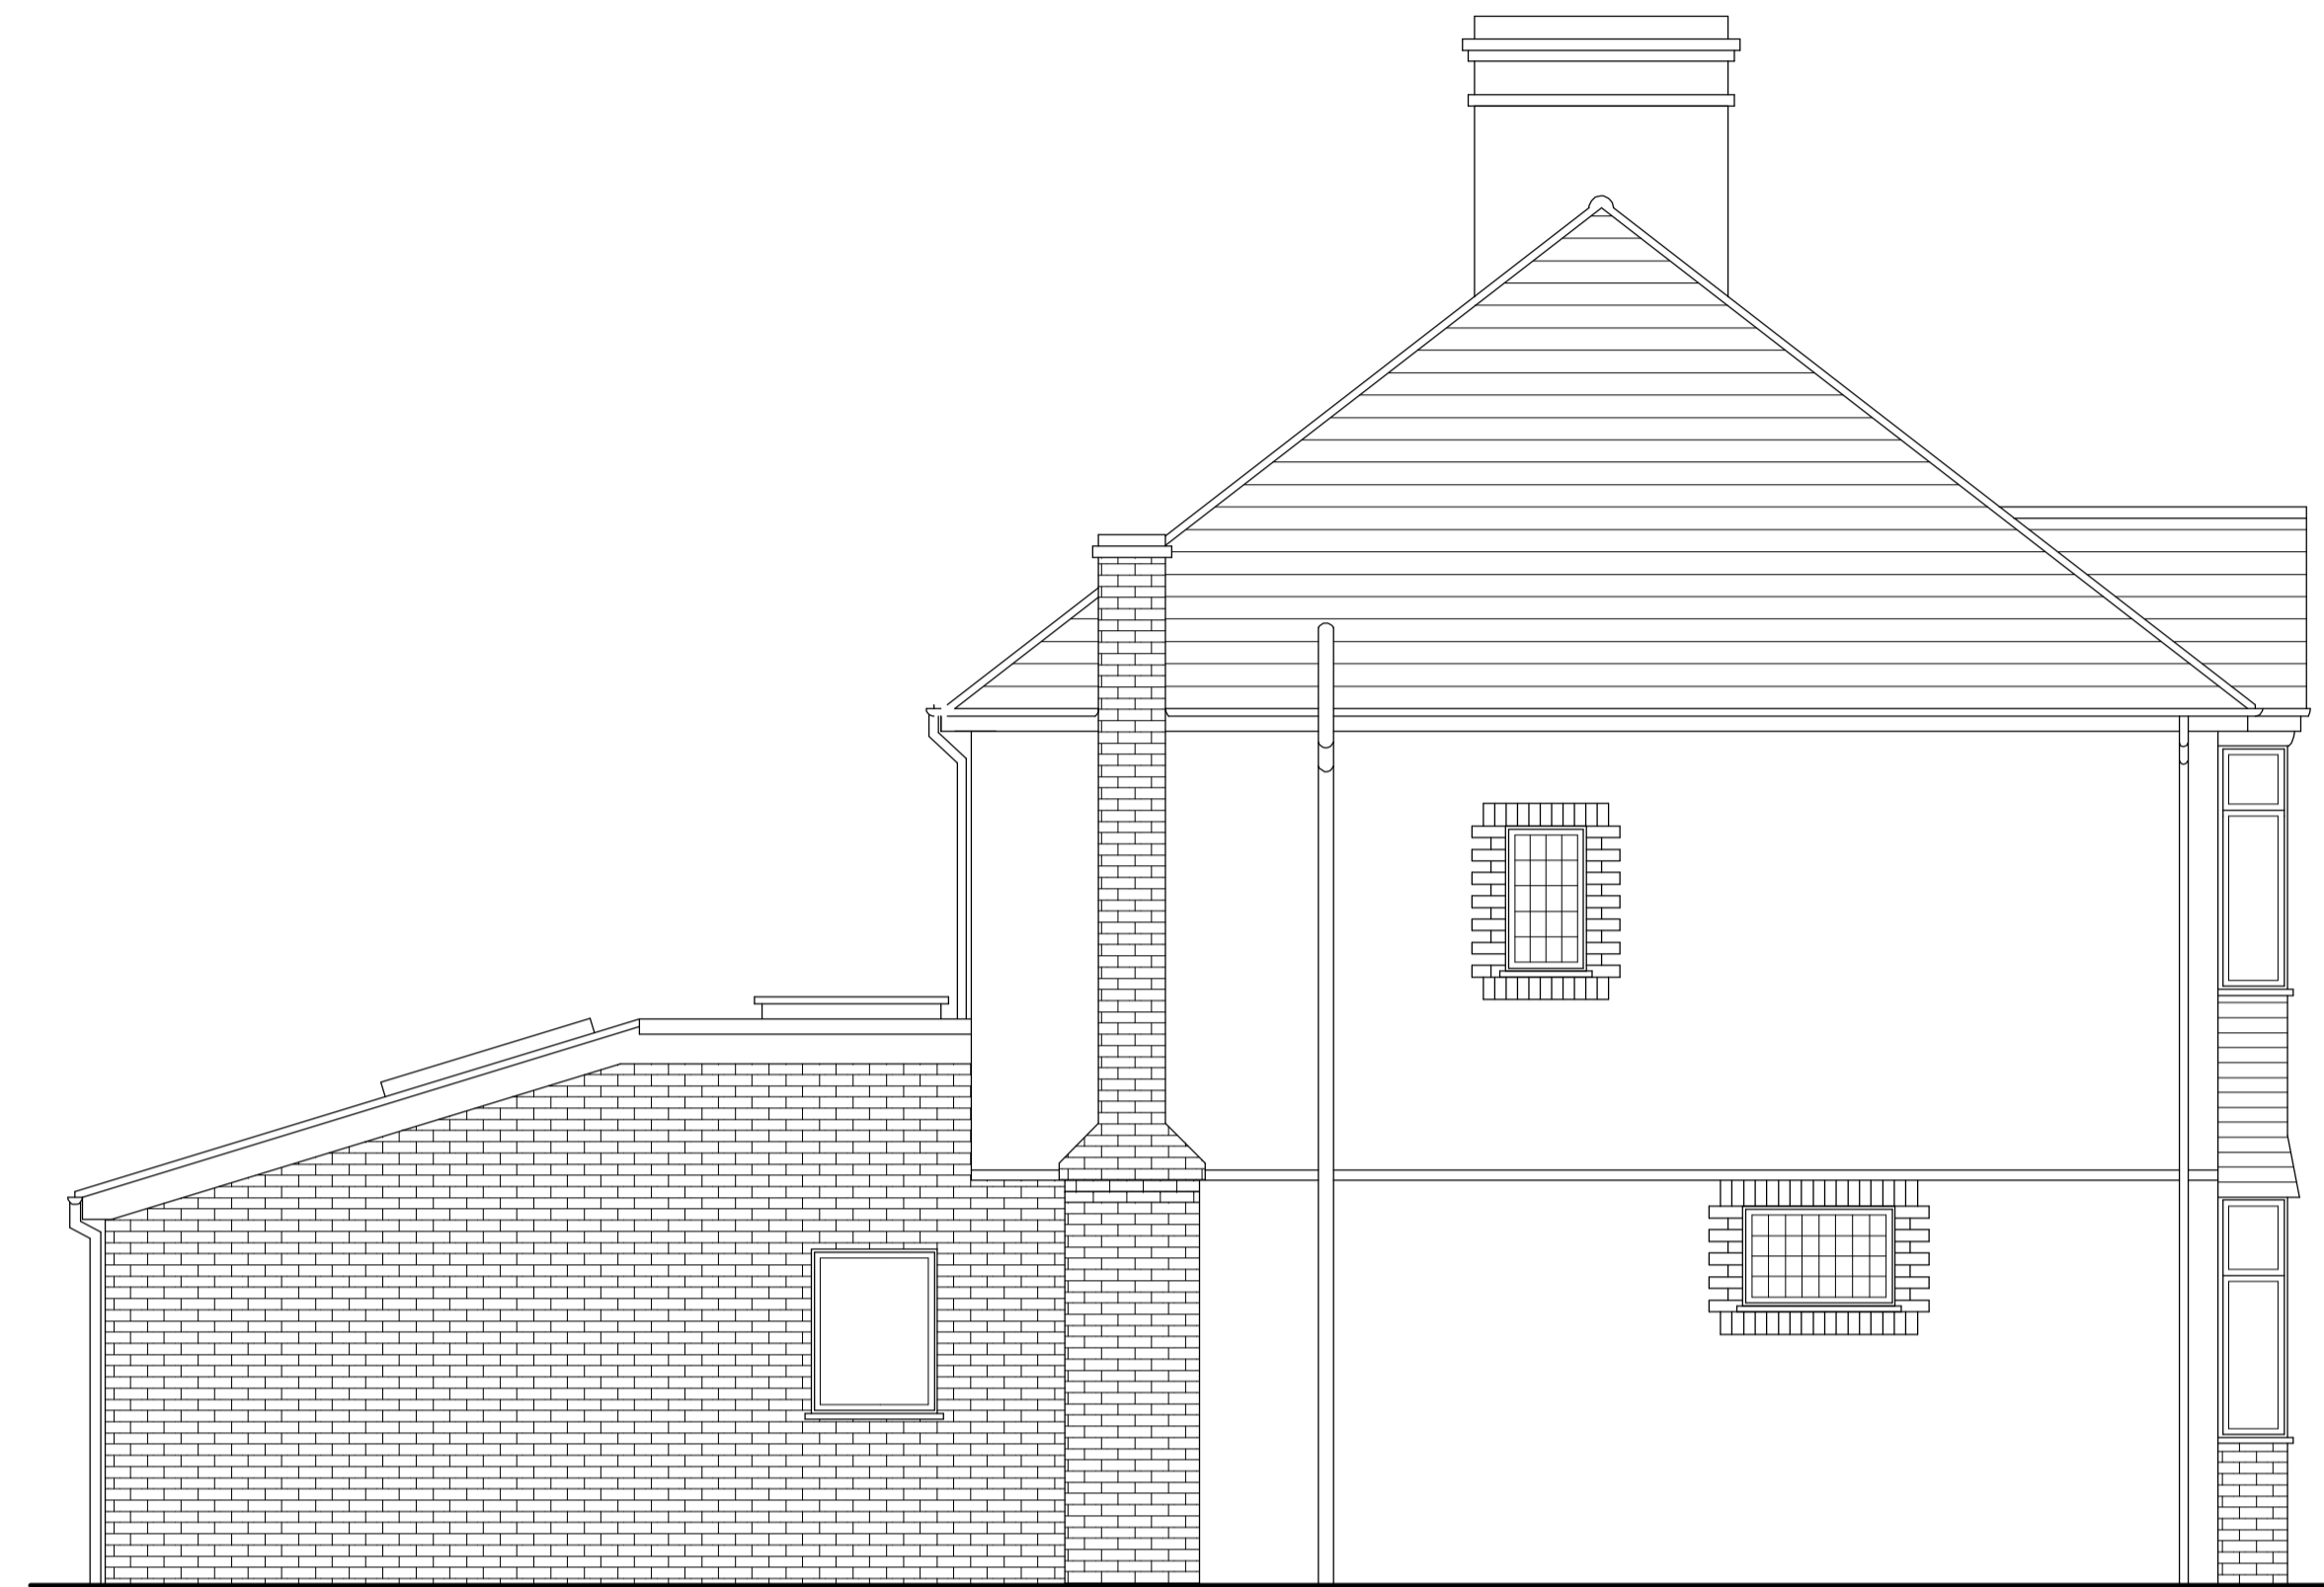


INDICATES BOUNDARY

INDICATES STRUCTURE TO BE REMOVED

PROPOSED FRONT ELEVATION PROPOSED REAR ELEVATION

PROPOSED SIDE ELEVATION

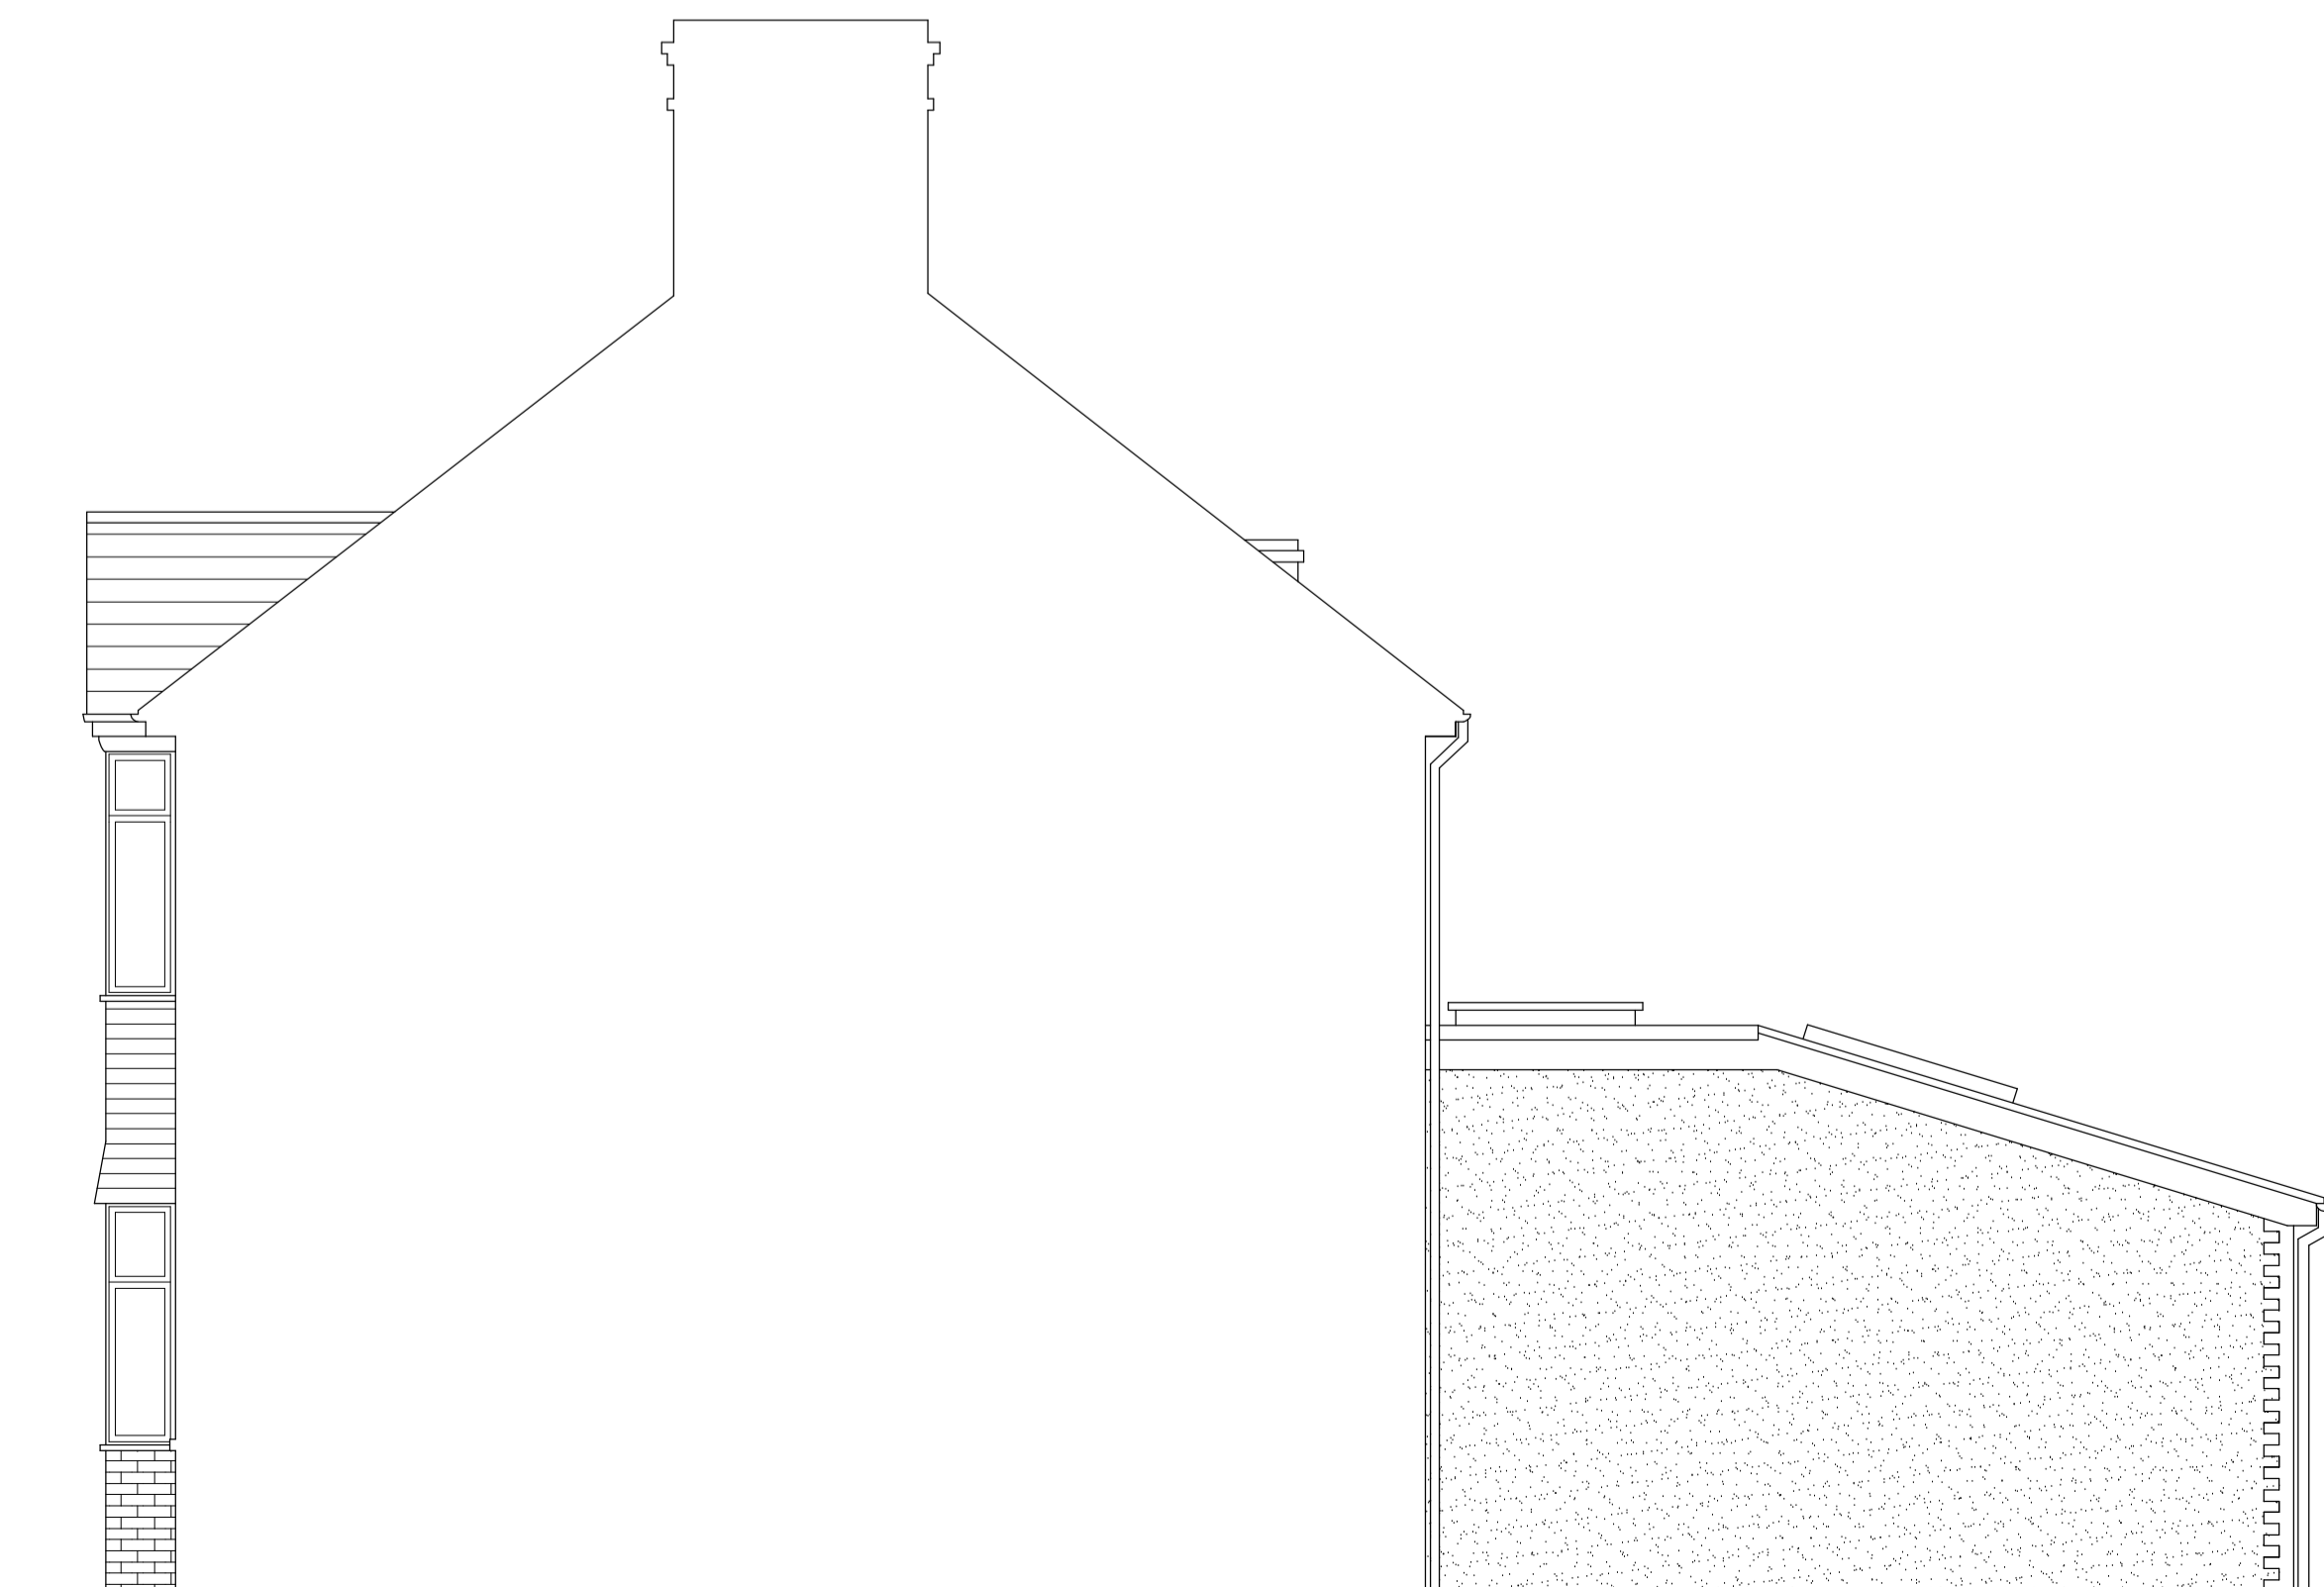

A	Date	Revisions

copyright

Progetto
Architectural Planning and Design Services

Nick McAdam
07550 434487
nick@progettodesignbuild.co.uk
www.progettodesignbuild.co.uk

Client: ARIF KILICER

Job Title: 12 SIDCUP ROAD
LONDON
SE12 8BW

Drawing Title: PROPOSED FLOOR PLANS AND ELEVATIONS

Scale: 1:50 Sheet: A1

Date: FEB 2024 Drawn by: NM

Dwg No: PDS-SR-12-03 Rev: -