




Existing Ground Floor Plan

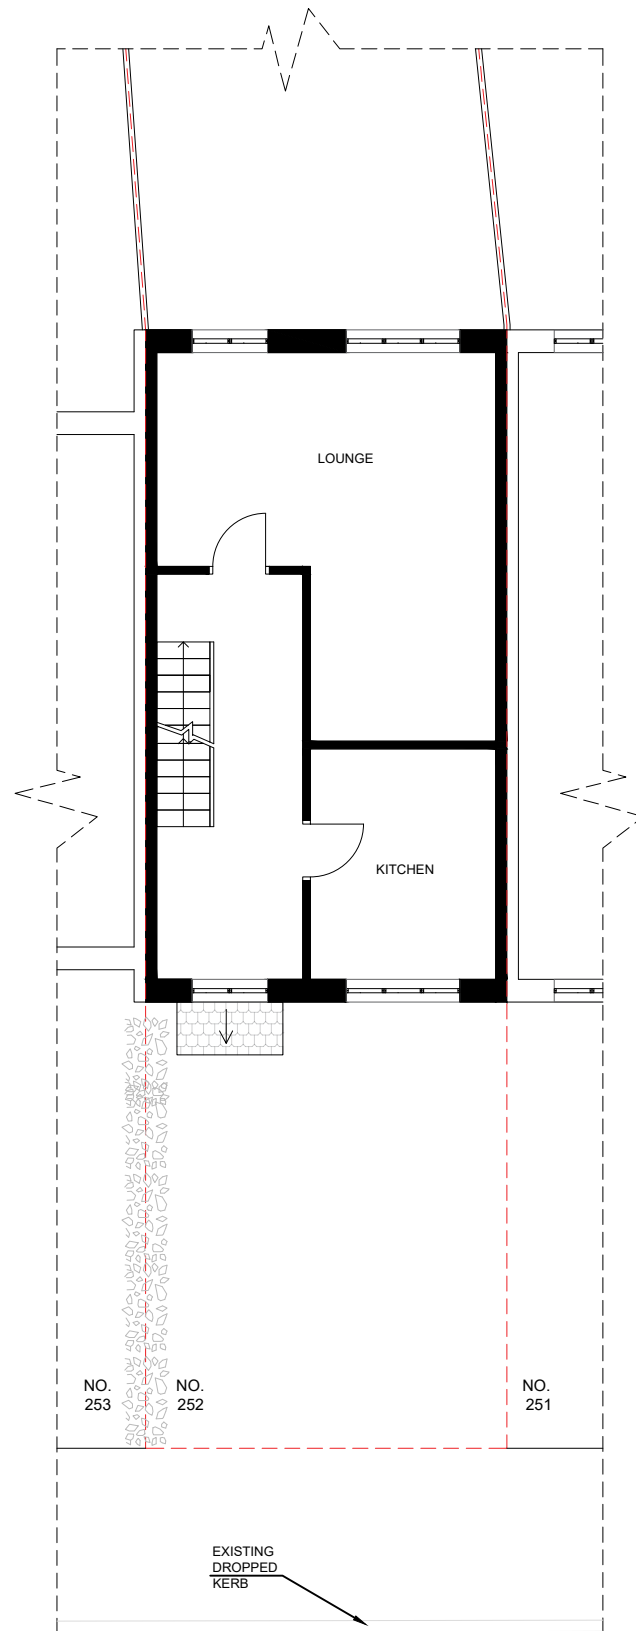

Existing First Floor Plan

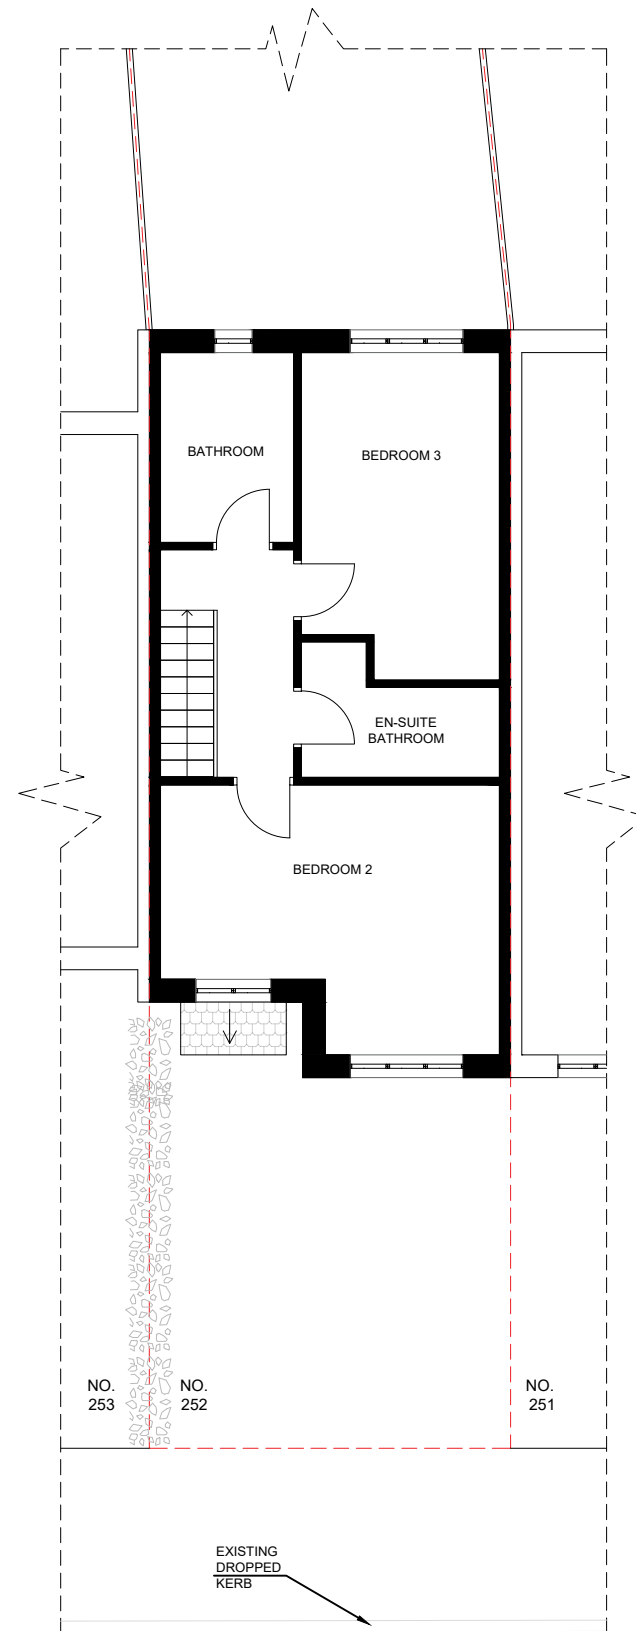


Existing Second Floor Plan

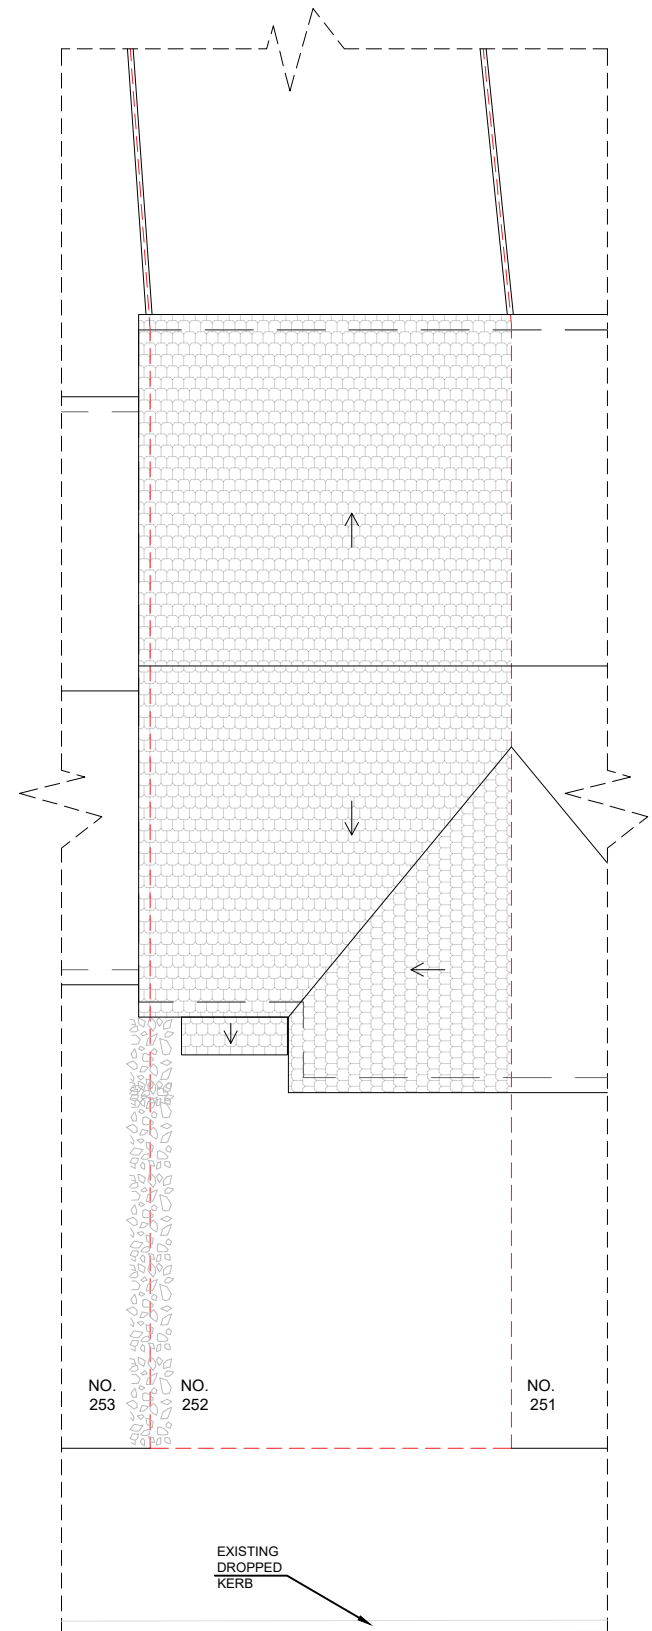

Existing Roof Plan

Any dimensions shown should be checked on site and discrepancies reported to the Architect prior to construction. Designs are not coordinated with engineer projects. Do not scale for construction purposes.

 

Existing

Drawing Name

Existing Plans

Project Address

252 Greenhaven Drive,  
Thamesmead, London SE28 8FX

Drawing No.

252GreenhavenDrive\_  
ExistingPlans\_V2

Scale

1/100 at A3

Designer

BB

Date

20.12.2023

Drawing No.

04

Revision

V2



Planning By Design Ltd  
www.planning-by-design.co.uk  
hello@planning-by-design.co.uk