




Proposed Ground Floor Plan

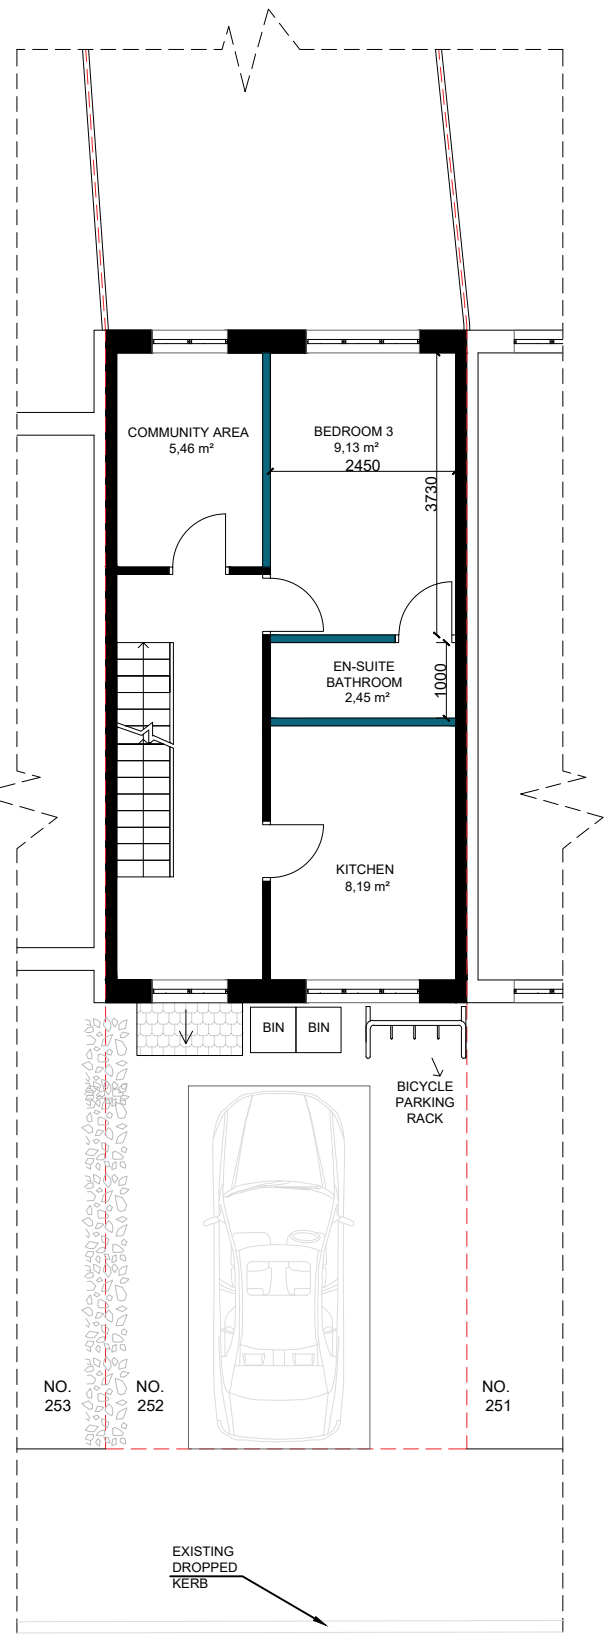

Proposed First Floor Plan

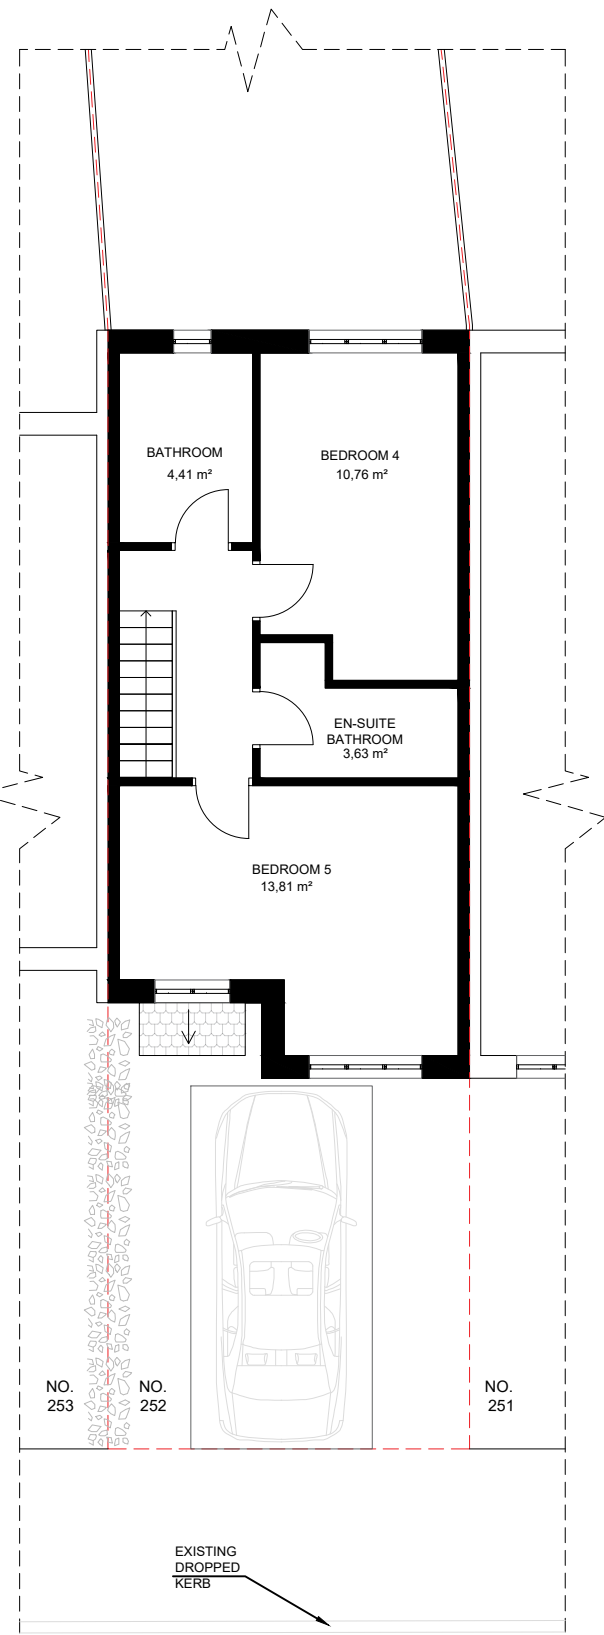


Proposed Second Floor Plan

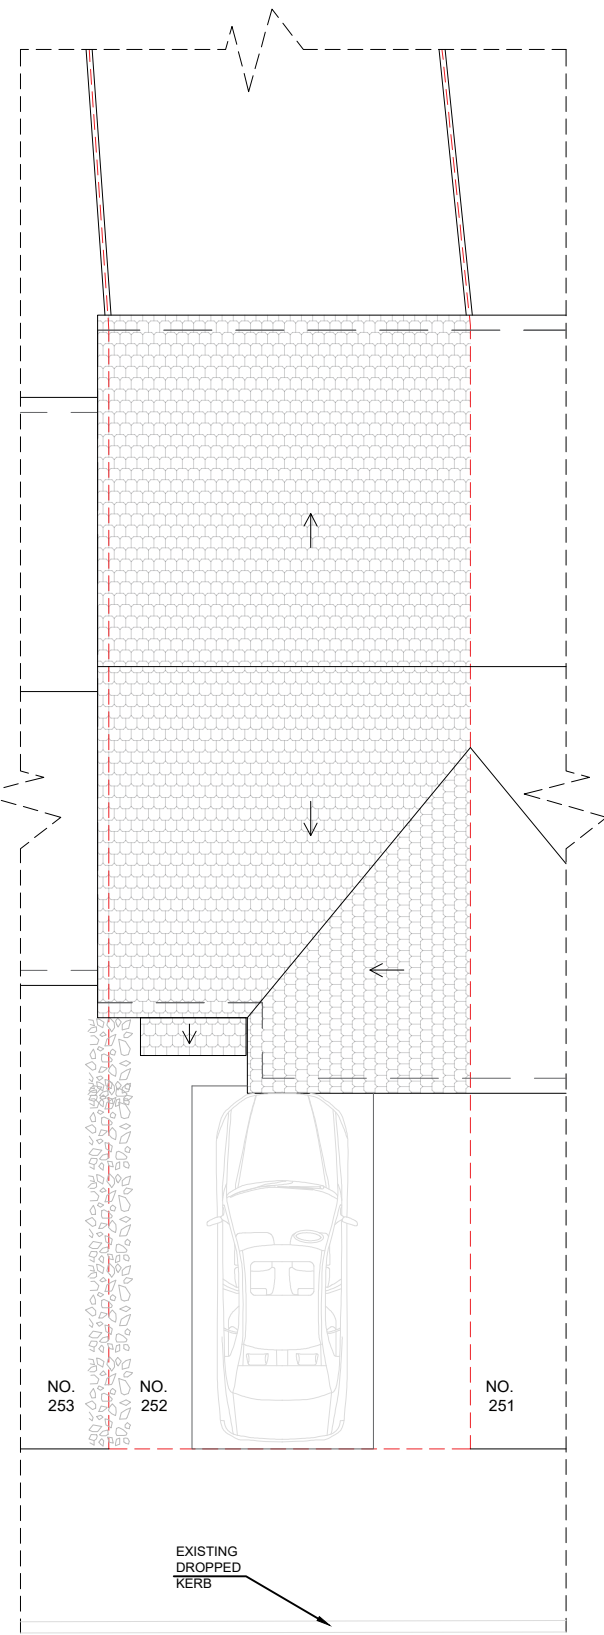

Proposed Roof Plan

Any dimensions shown should be checked on site and discrepancies reported to the Architect prior to construction. Designs are not coordinated with engineer projects. Do not scale for construction purposes.

 

Existing Proposed

Drawing Name
Proposed Plans

Project Address
**252 Greenhaven Drive,
Thamesmead, London SE28 8FX**

Drawing No.
**252GreenhavenDrive_
ProposedPlans_V2**

Scale 1/100 at A3	Drawing No. 05
Designer BB	Revision V2
Date 20.12.2023	



Planning By Design Ltd
www.planning-by-design.co.uk
hello@planning-by-design.co.uk