




Ground floor plan

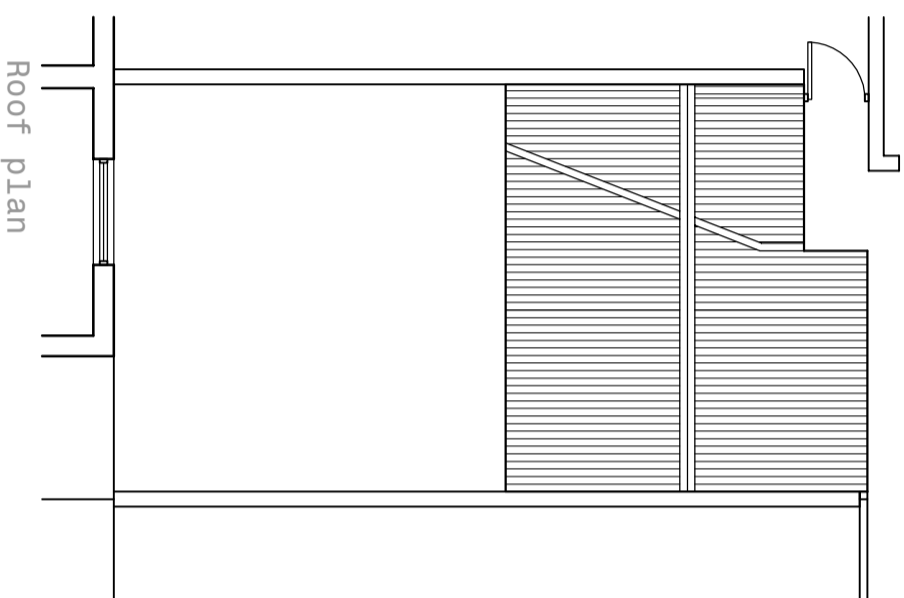


Roof plan

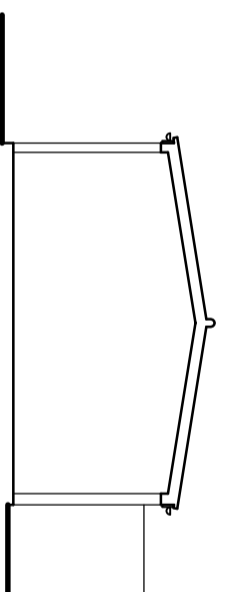


Section a-a'

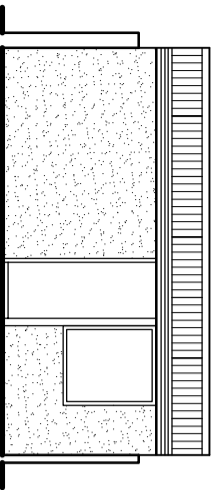


Garden elevation

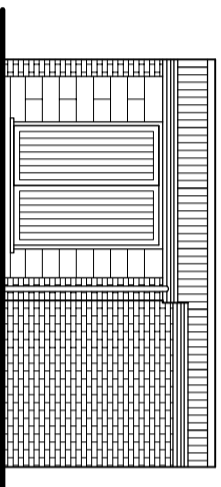

Rear elevation

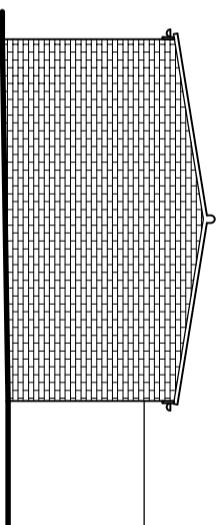

Side elevation (from no. 20)

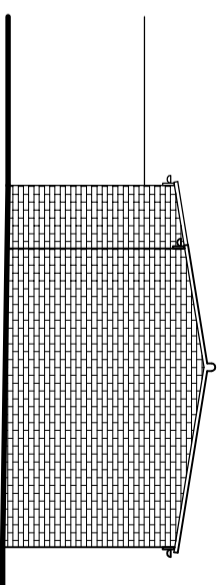

Side elevation (from no. 24)

PROJECT : 22 INVERTON ROAD LONDON SE15 3DD

DRAWING TITLE :

Existing plans

SCALE : 1:100@A3 DRAWING NUMBER: E-01



Issued for COMMENT 17.02.24
 Issued for PLANNING 27.02.24
 Issued for PLANNING 13.03.24

studio seventi

A R C H I T E C T U R E L T D

www.studioseventi.co.uk

176 Brookehowse Road

London SE6 3TP

m:07985 507253

e:g.egbo@studioseventi.co.uk