



1:1250 Site Plan

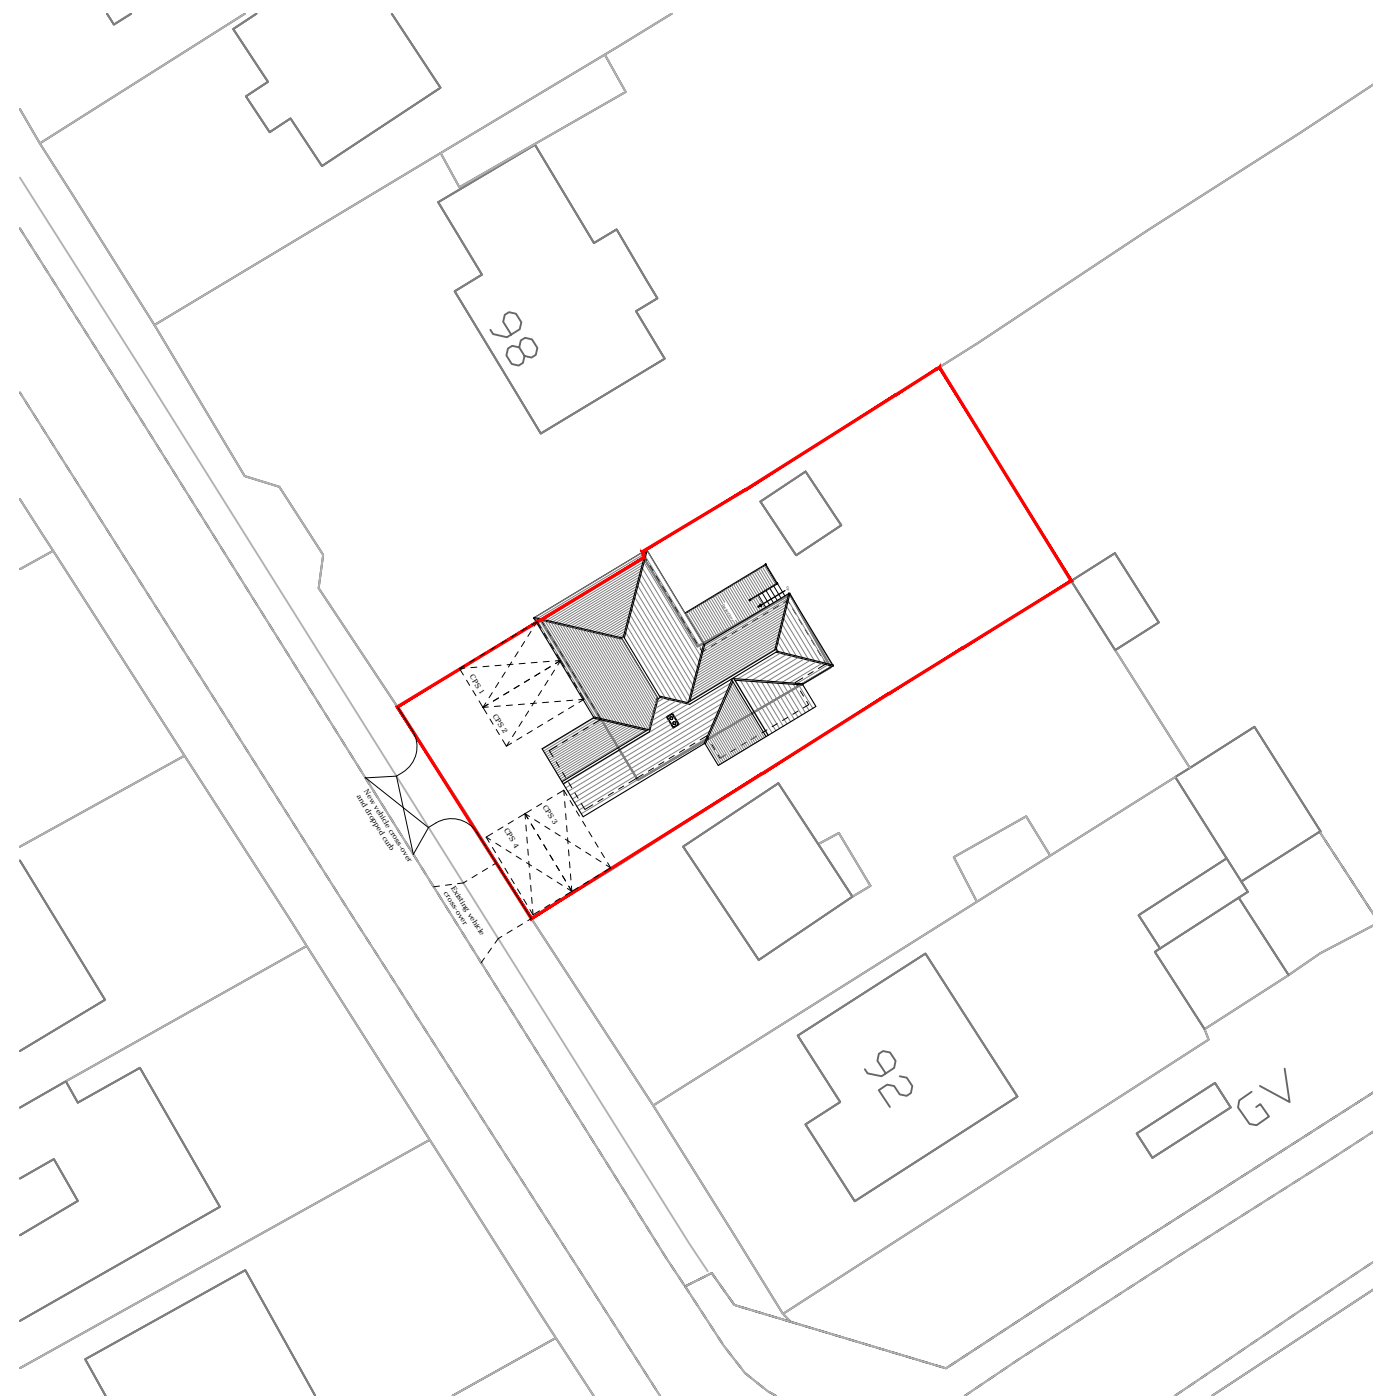


1:500 Site Plan

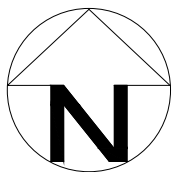


SCALE 1:1250 (METRES)



SCALE 1:500 (METRES)

 

| Rev | Description | Date |
|---|---|--------------------|
|  | TAB Architecture tel (01638) 482862 info@tabarchitecture.co.uk | |
| | Russet Drive, Suffolk, IP28 8GA | |
| | Rosewood Offices, Cambs, CB7 5QH | |
| | Client : Mr & Mrs Quinn | |
| Job title : 96 Folly Road | | |
| Drg : Proposed Site Plan | | |
| scale @ A3 1:1250 & 1:500 | date: Oct 2018 | drg. no. TAB337-04 |