
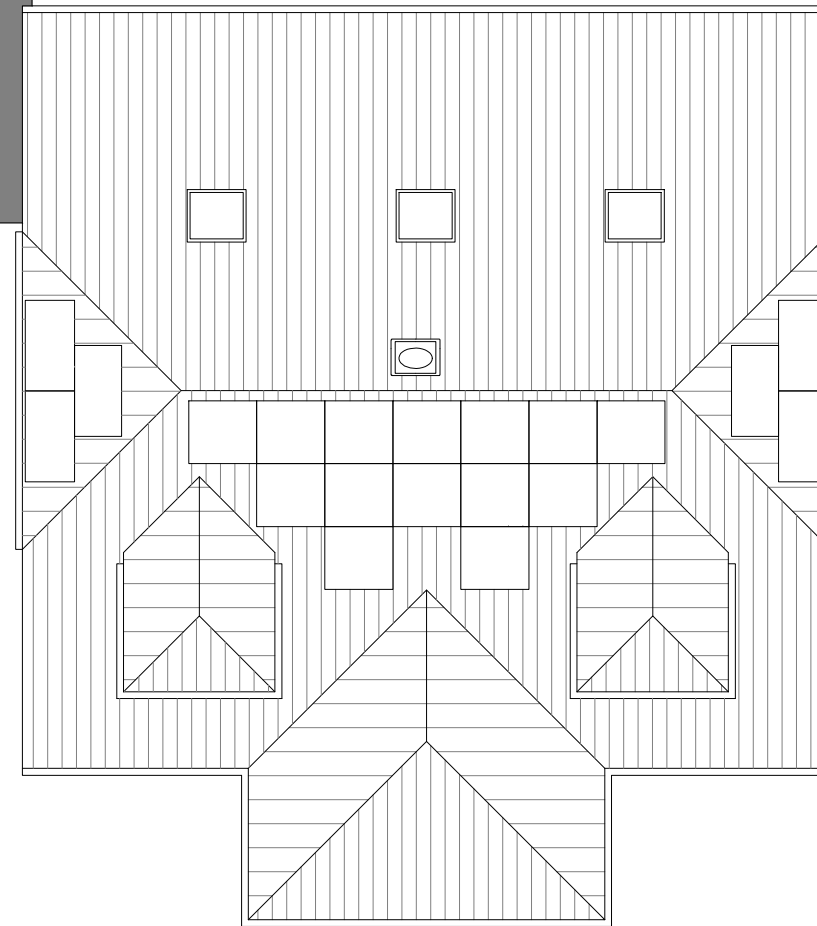
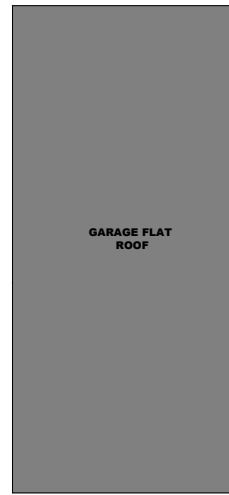
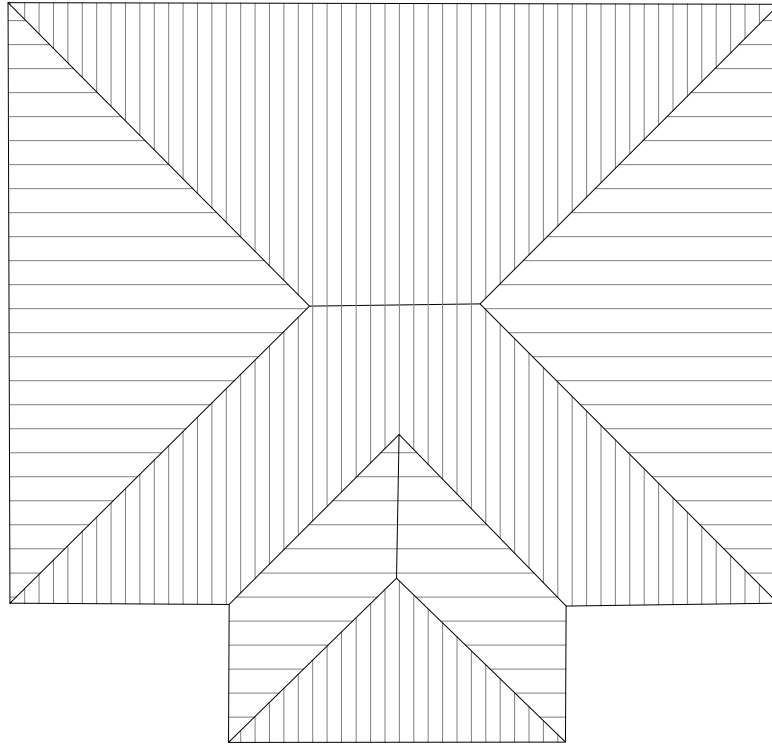
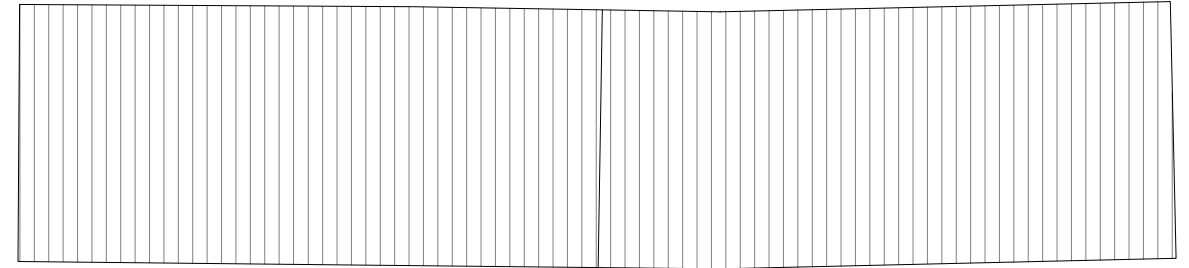


**COPYRIGHT AND CONFIDENTIAL INFORMATION**  
 The copyright of this confidential document and all information contained in it is owned by EB CAD Services. This document and all information in it are not to be made available to the public or to anyone else (whether in the United Kingdom or elsewhere), by written or oral description, or by use, or in any other way, unless by prior written authority from the copyright owner.  
 The principle points of construction only are illustrated. Layout and dimensions are


**THIS DRAWING MUST NOT BE USED FOR CONSTRUCTION PURPOSES**

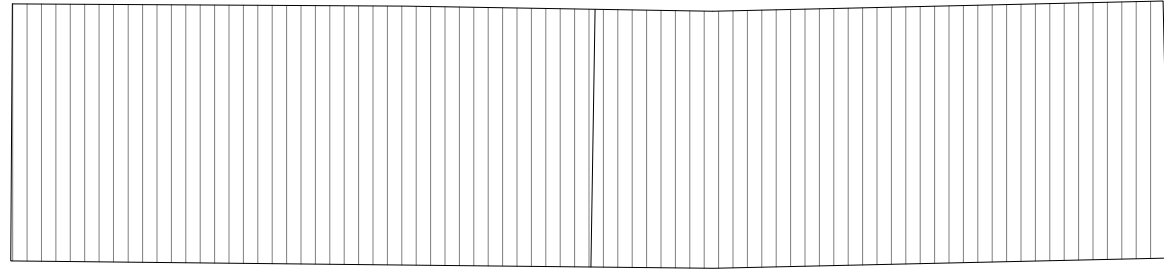


EXISTING ROOF PLANS  
 SCALE 1:100

PROPOSED ROOF PLANS  
 SCALE 1:100

ROOF PLANS  
 SCALE 1:100

 

Rev:	Description:	By:	Date:
-	-	-	-
Status: <b>PLANNING APPLICATION</b>			

  
**EMMA BRACE**  
 architectural designer  
 1 The Willows - Edlesborough - Buckinghamshire - LU6 2JH  
 07974 536 658 - enquiries@ebcad.co.uk - www.ebcad.co.uk

Client:	<b>Mr J Smith</b>
---------	-------------------

Project: Amendments to 4 bedroom dormer bungalow at Primrose Bungalow, Dunstable Road, Dagnall, Berkhamsted, Buckinghamshire HP4 1RQ

Title: **EXISTING AND PROPOSED ROOF PLANS**

Scale at A3: 1:100	Date: 14.03.2024	Drawn: EB	Checked: EB
Project Ref: EB/PDRB	Drawing No: EB/PBDR-07	Revision: -	