


Existing Ground Floor Plan



Existing South Elevation

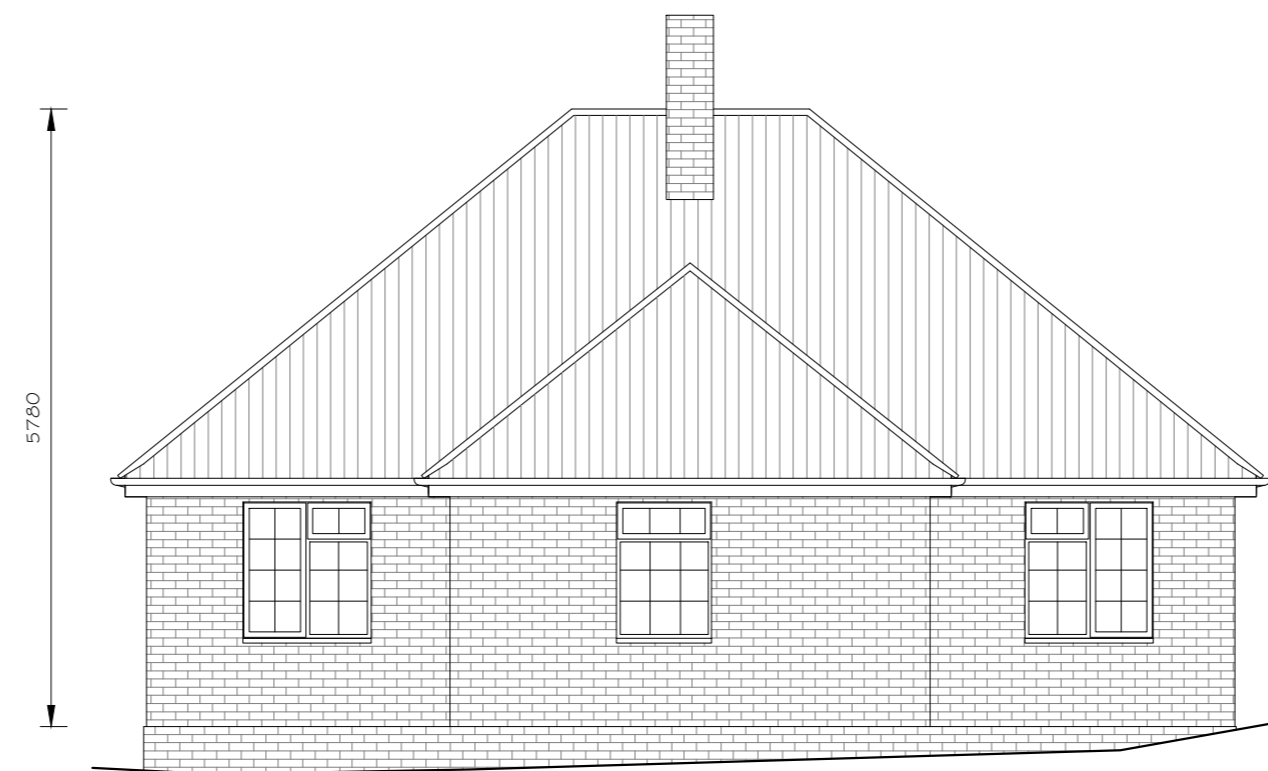

Existing West Elevation



Existing East Elevation



Existing North Elevation

EXISTING FLOOR PLANS & ELEVATIONS

SCALE 1:100



Rev:	Description:	By:	Date:
Status: PLANNING APPLICATION			



EMMA BRACE
 architectural designer

1 The Willows - Edlesborough - Buckinghamshire - LU6 2JH
 07974 536 658 - enquiries@ebcad.co.uk - www.ebcad.co.uk

Client:	Mr J Smith
---------	-------------------

Project:	Amendments to 4 bedroom dormer bungalow at Primrose Bungalow, Dunstable Road, Dagnall, Berkhamsted, Buckinghamshire HP4 1RQ
----------	---

Title:	EXISTING FLOOR PLAN & ELEVATIONS
--------	---

Scale at A3: 1:100	Date: 14.03.2024	Drawn: EB	Checked: EB
Project Ref: EB/PBDR	Drawing No: EB/PBDR-03	Revision:	-