




Buchanan Richardson
 First Floor
 42 Upper High Street
 Thame
 Oxon OX9 2DW
 075258 17444
 buchanansurveys@icloud.com

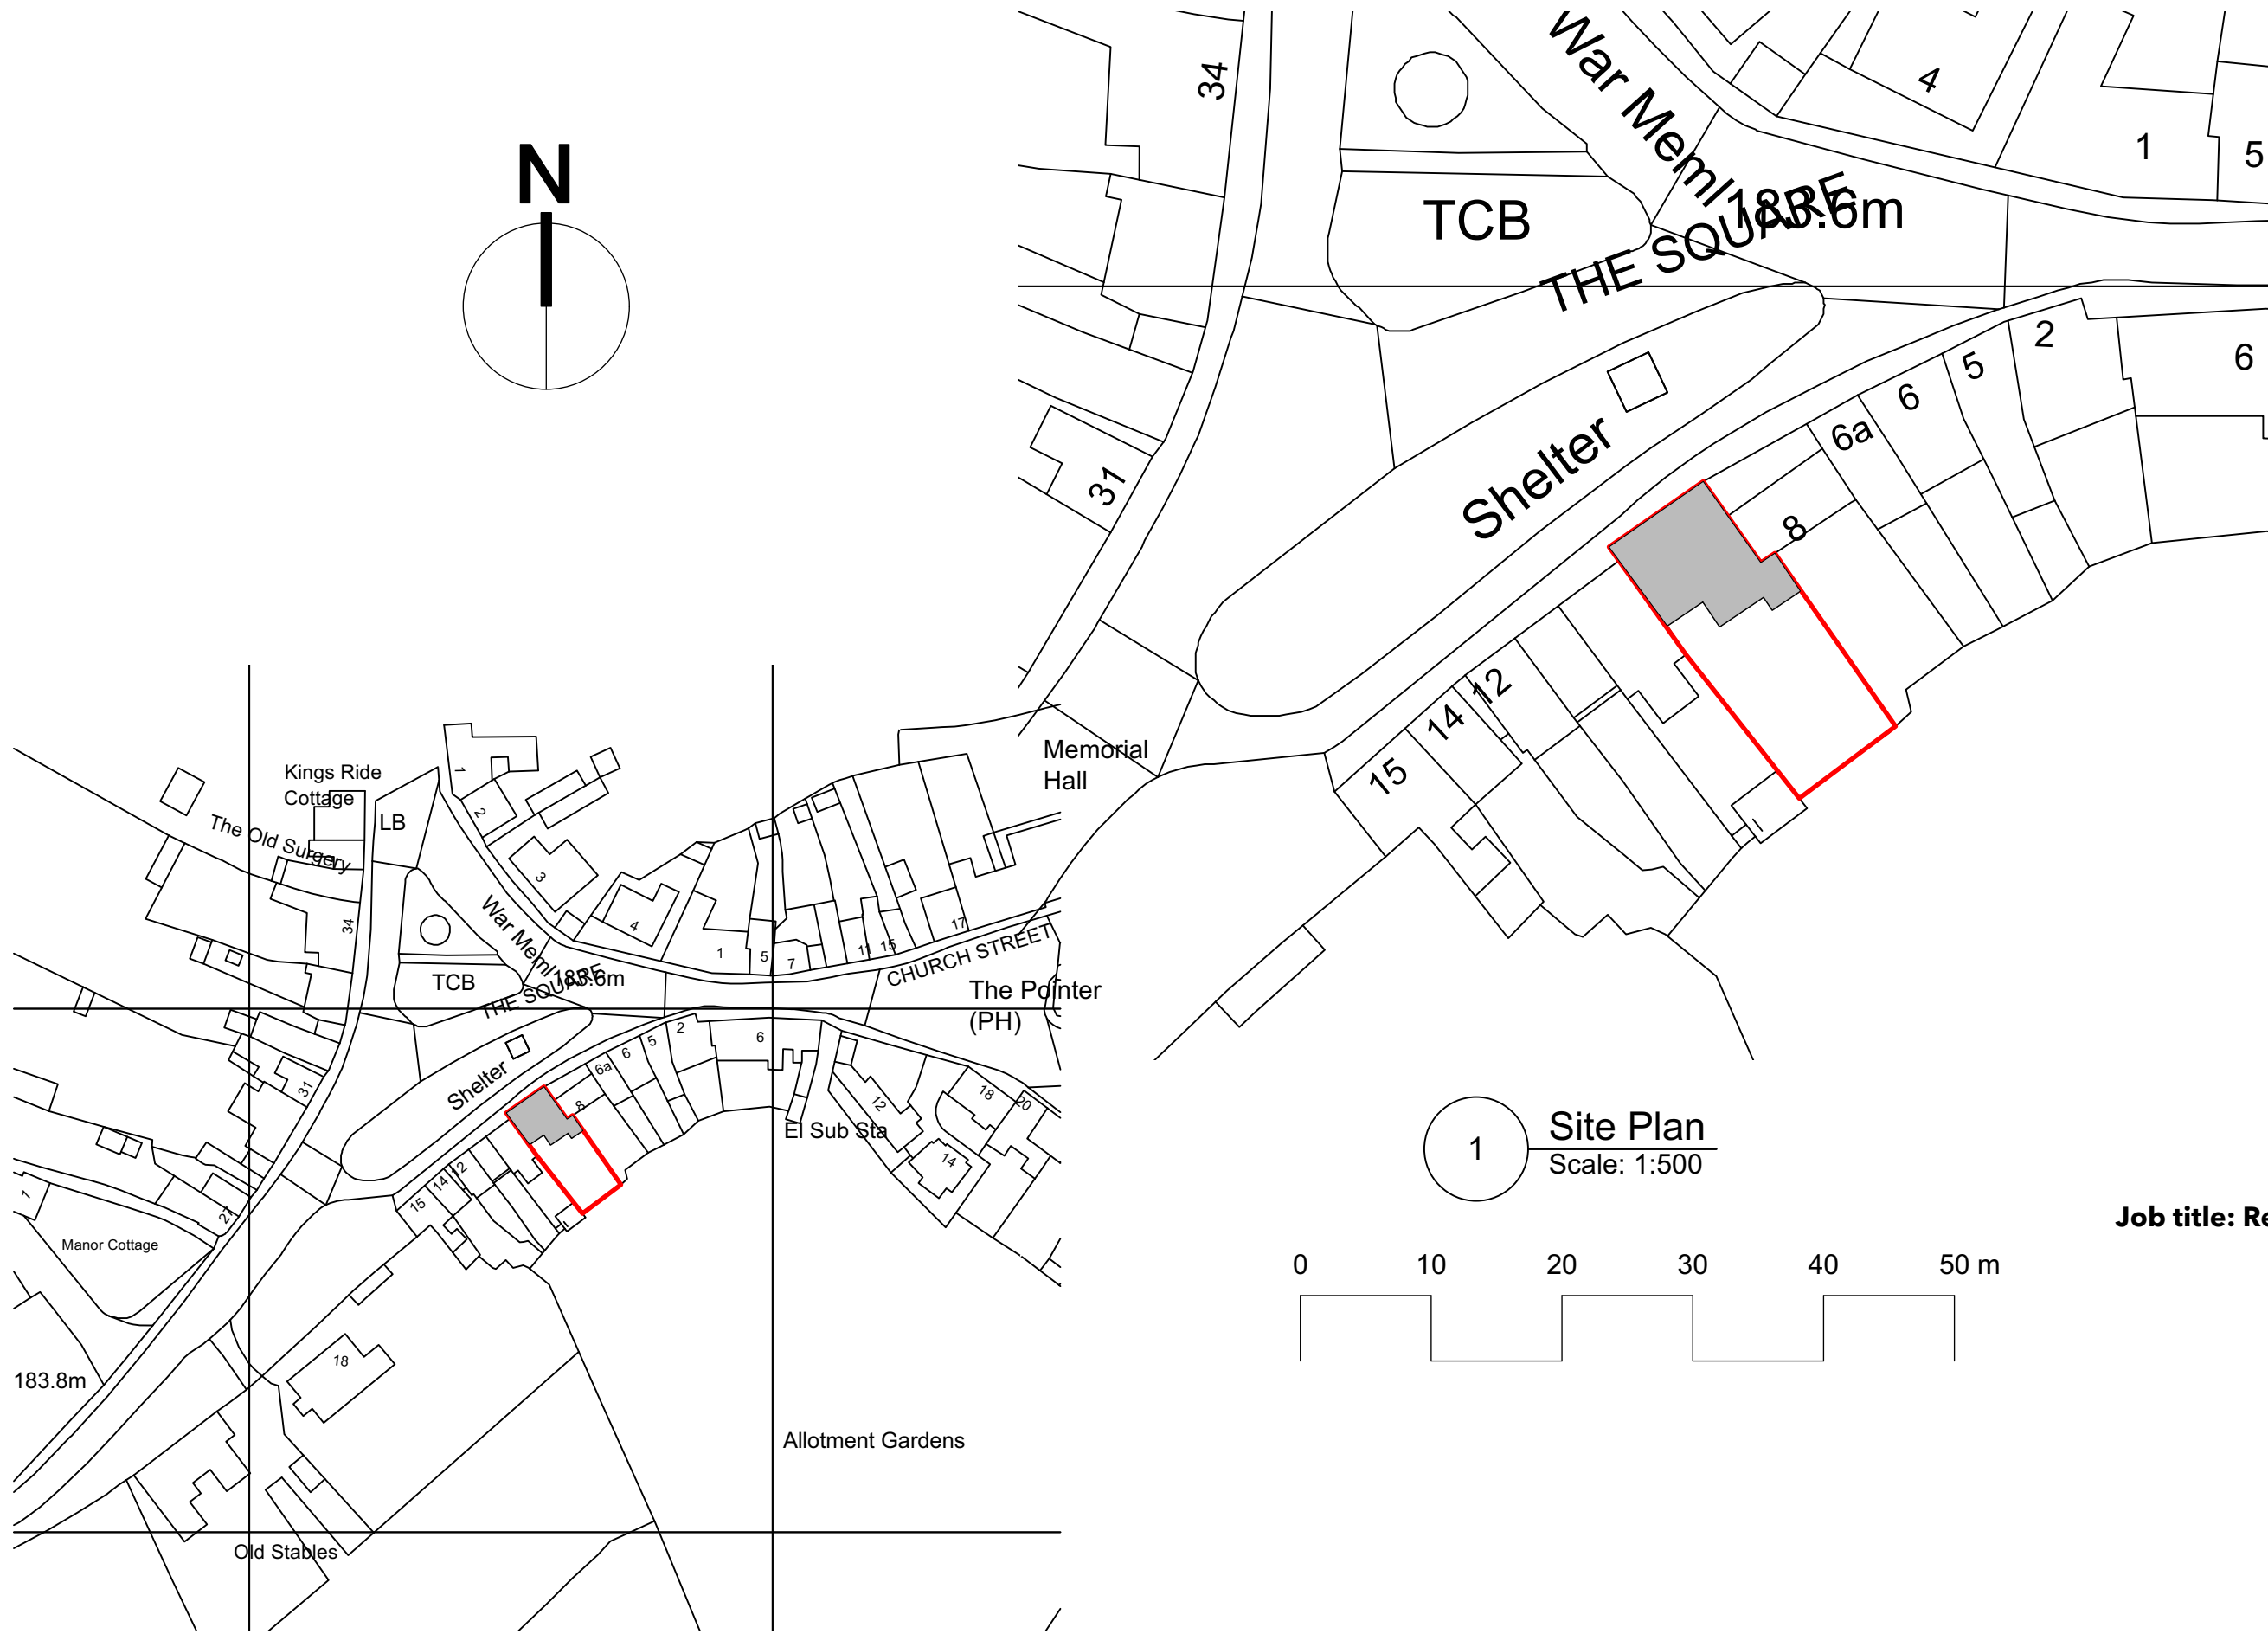

1 **Site Plan**
 Scale: 1:500

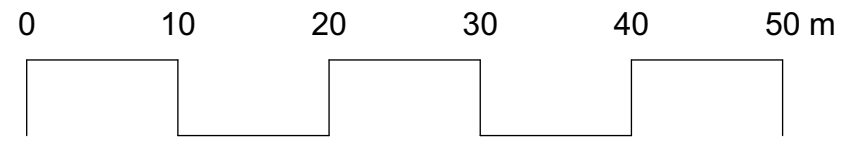

2 **Location Plan**
 Scale: 1:1250

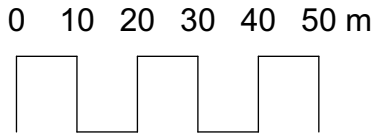

Client: Mr B Williams

Job title: Rear Extension and alterations

**Site address: 9 The Square
 Brill
 Bucks,
 HP18 9RP**

Date: December 2023

Scale (at A3): 1:500 & 1:1250

Job Number: B2043

**Drawing Number: B2043.100
 Site and Location Plan**

Revision: