

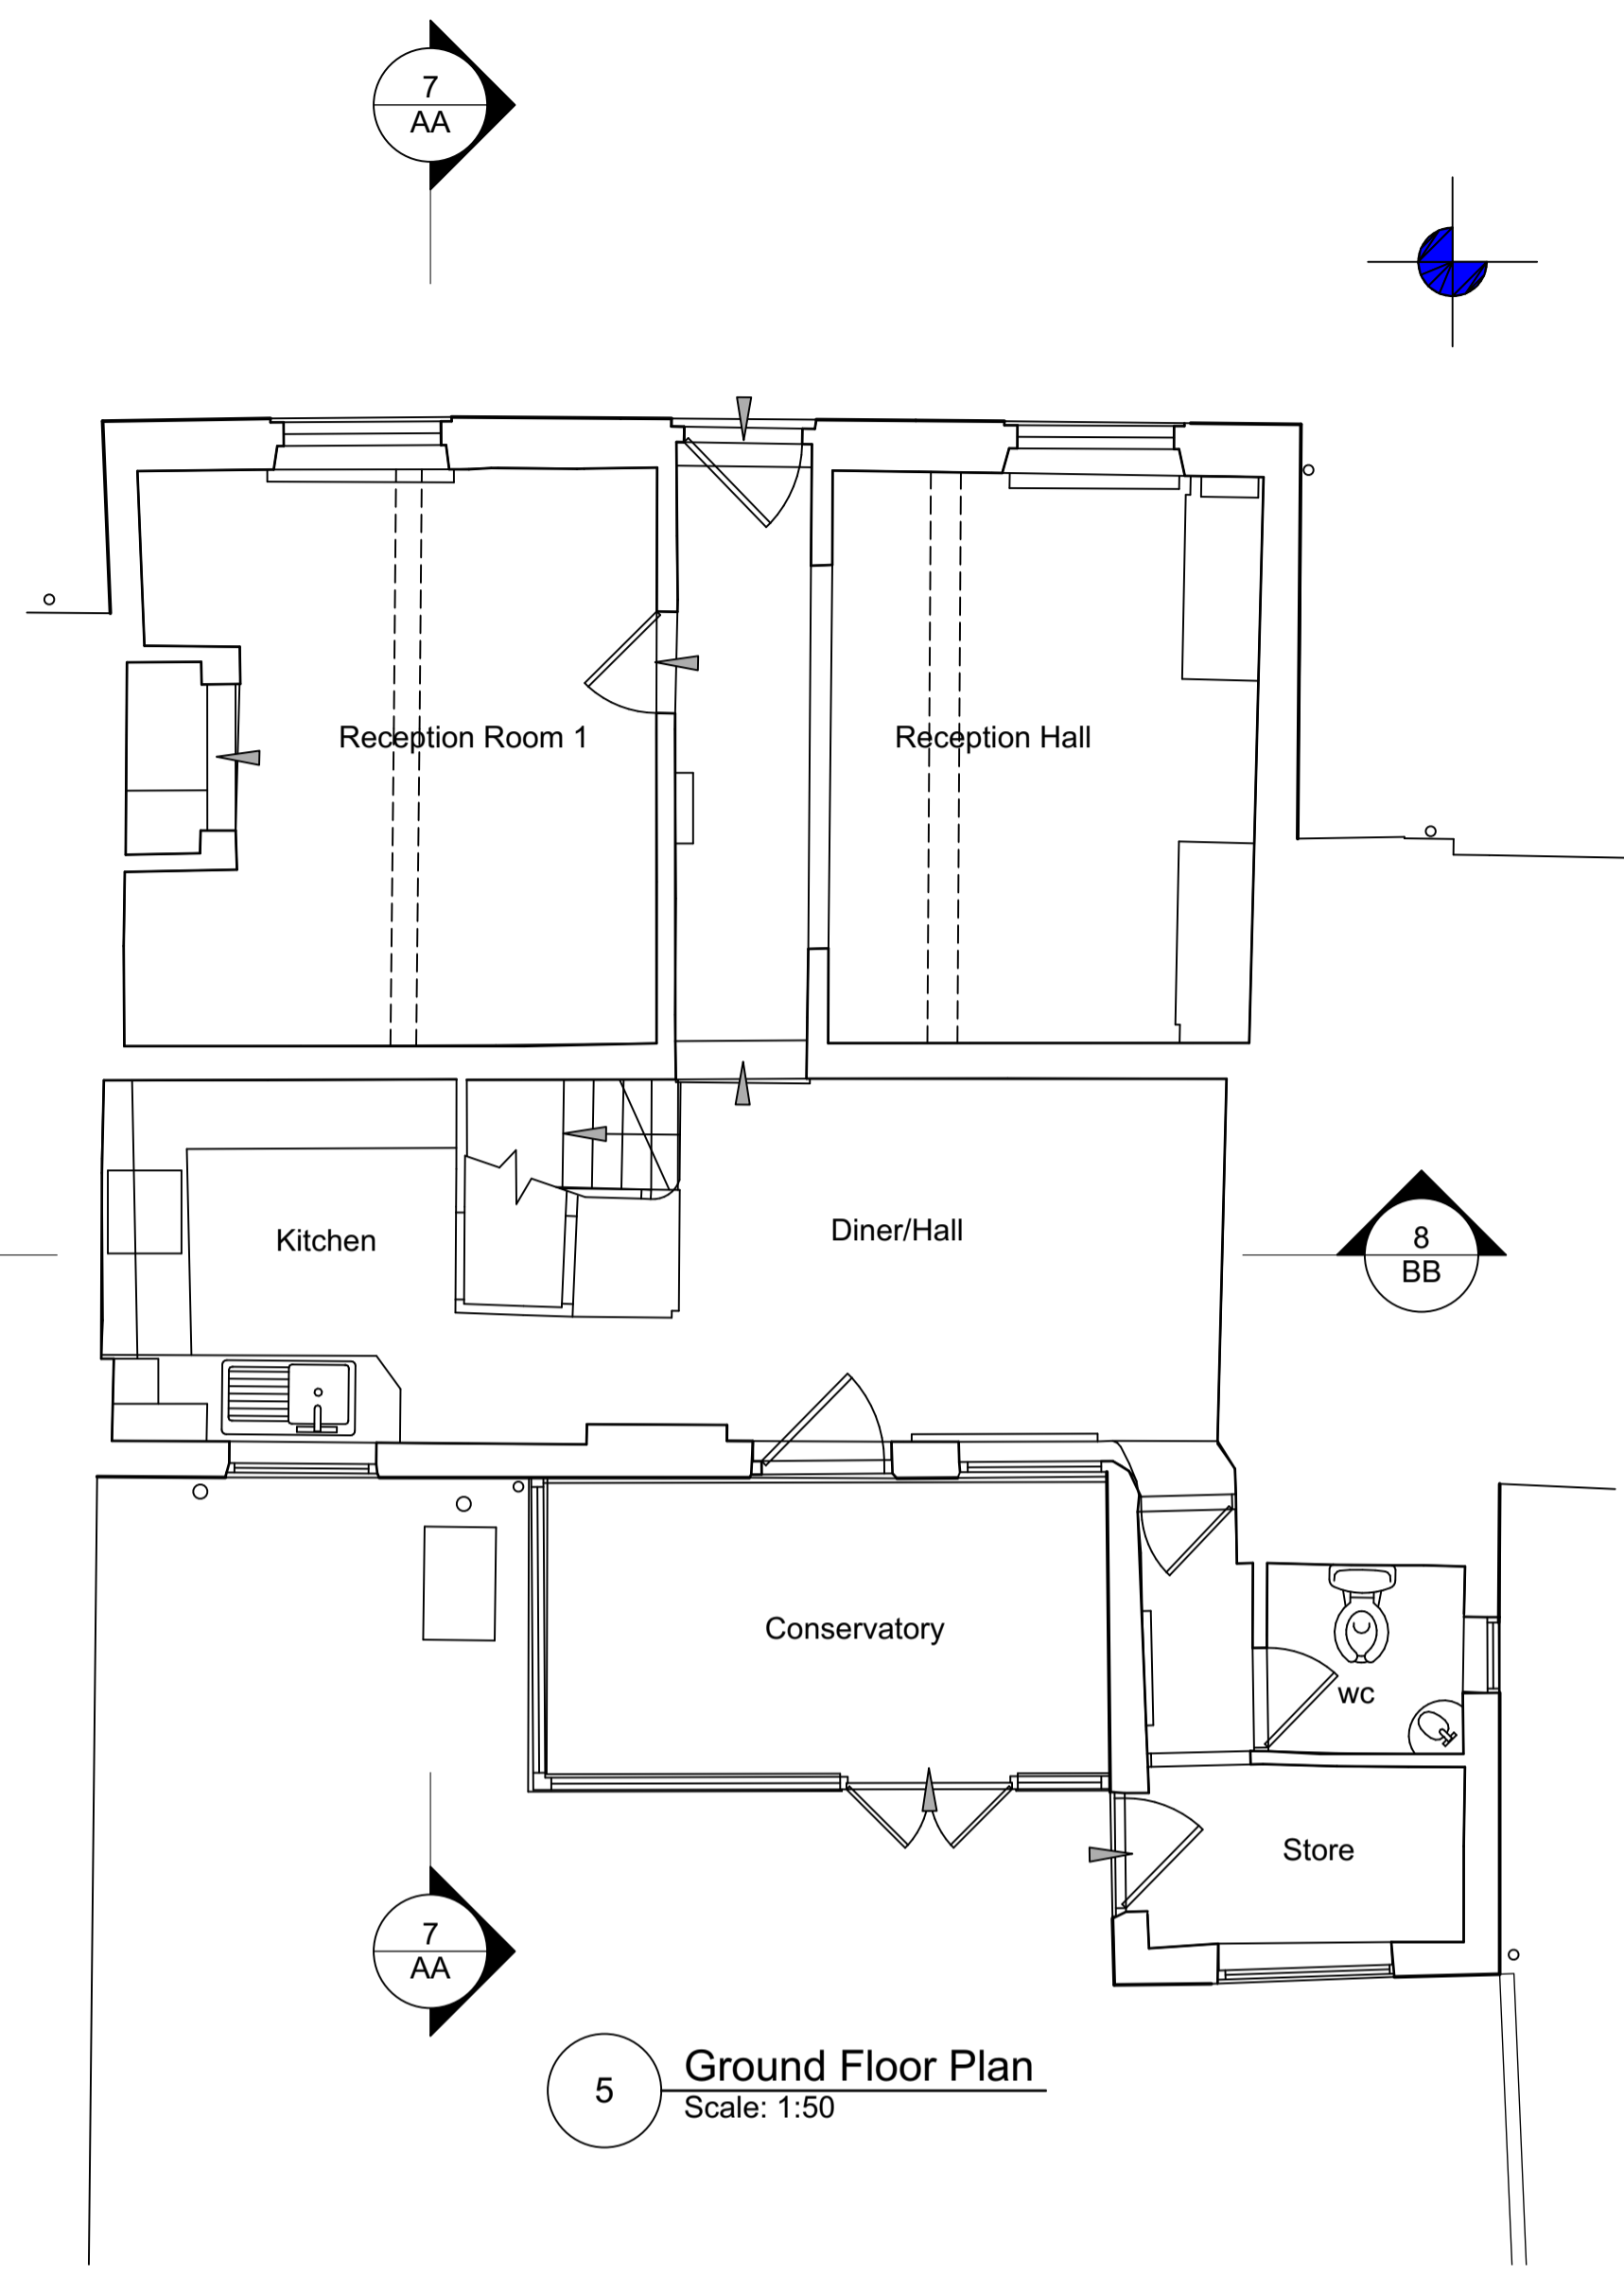
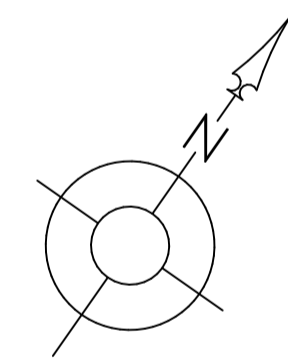



9 **Roof/Block Plan**
 Scale: 1:100

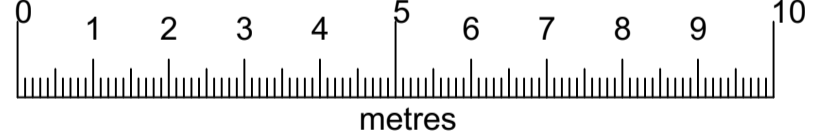


5 **Ground Floor Plan**
 Scale: 1:50

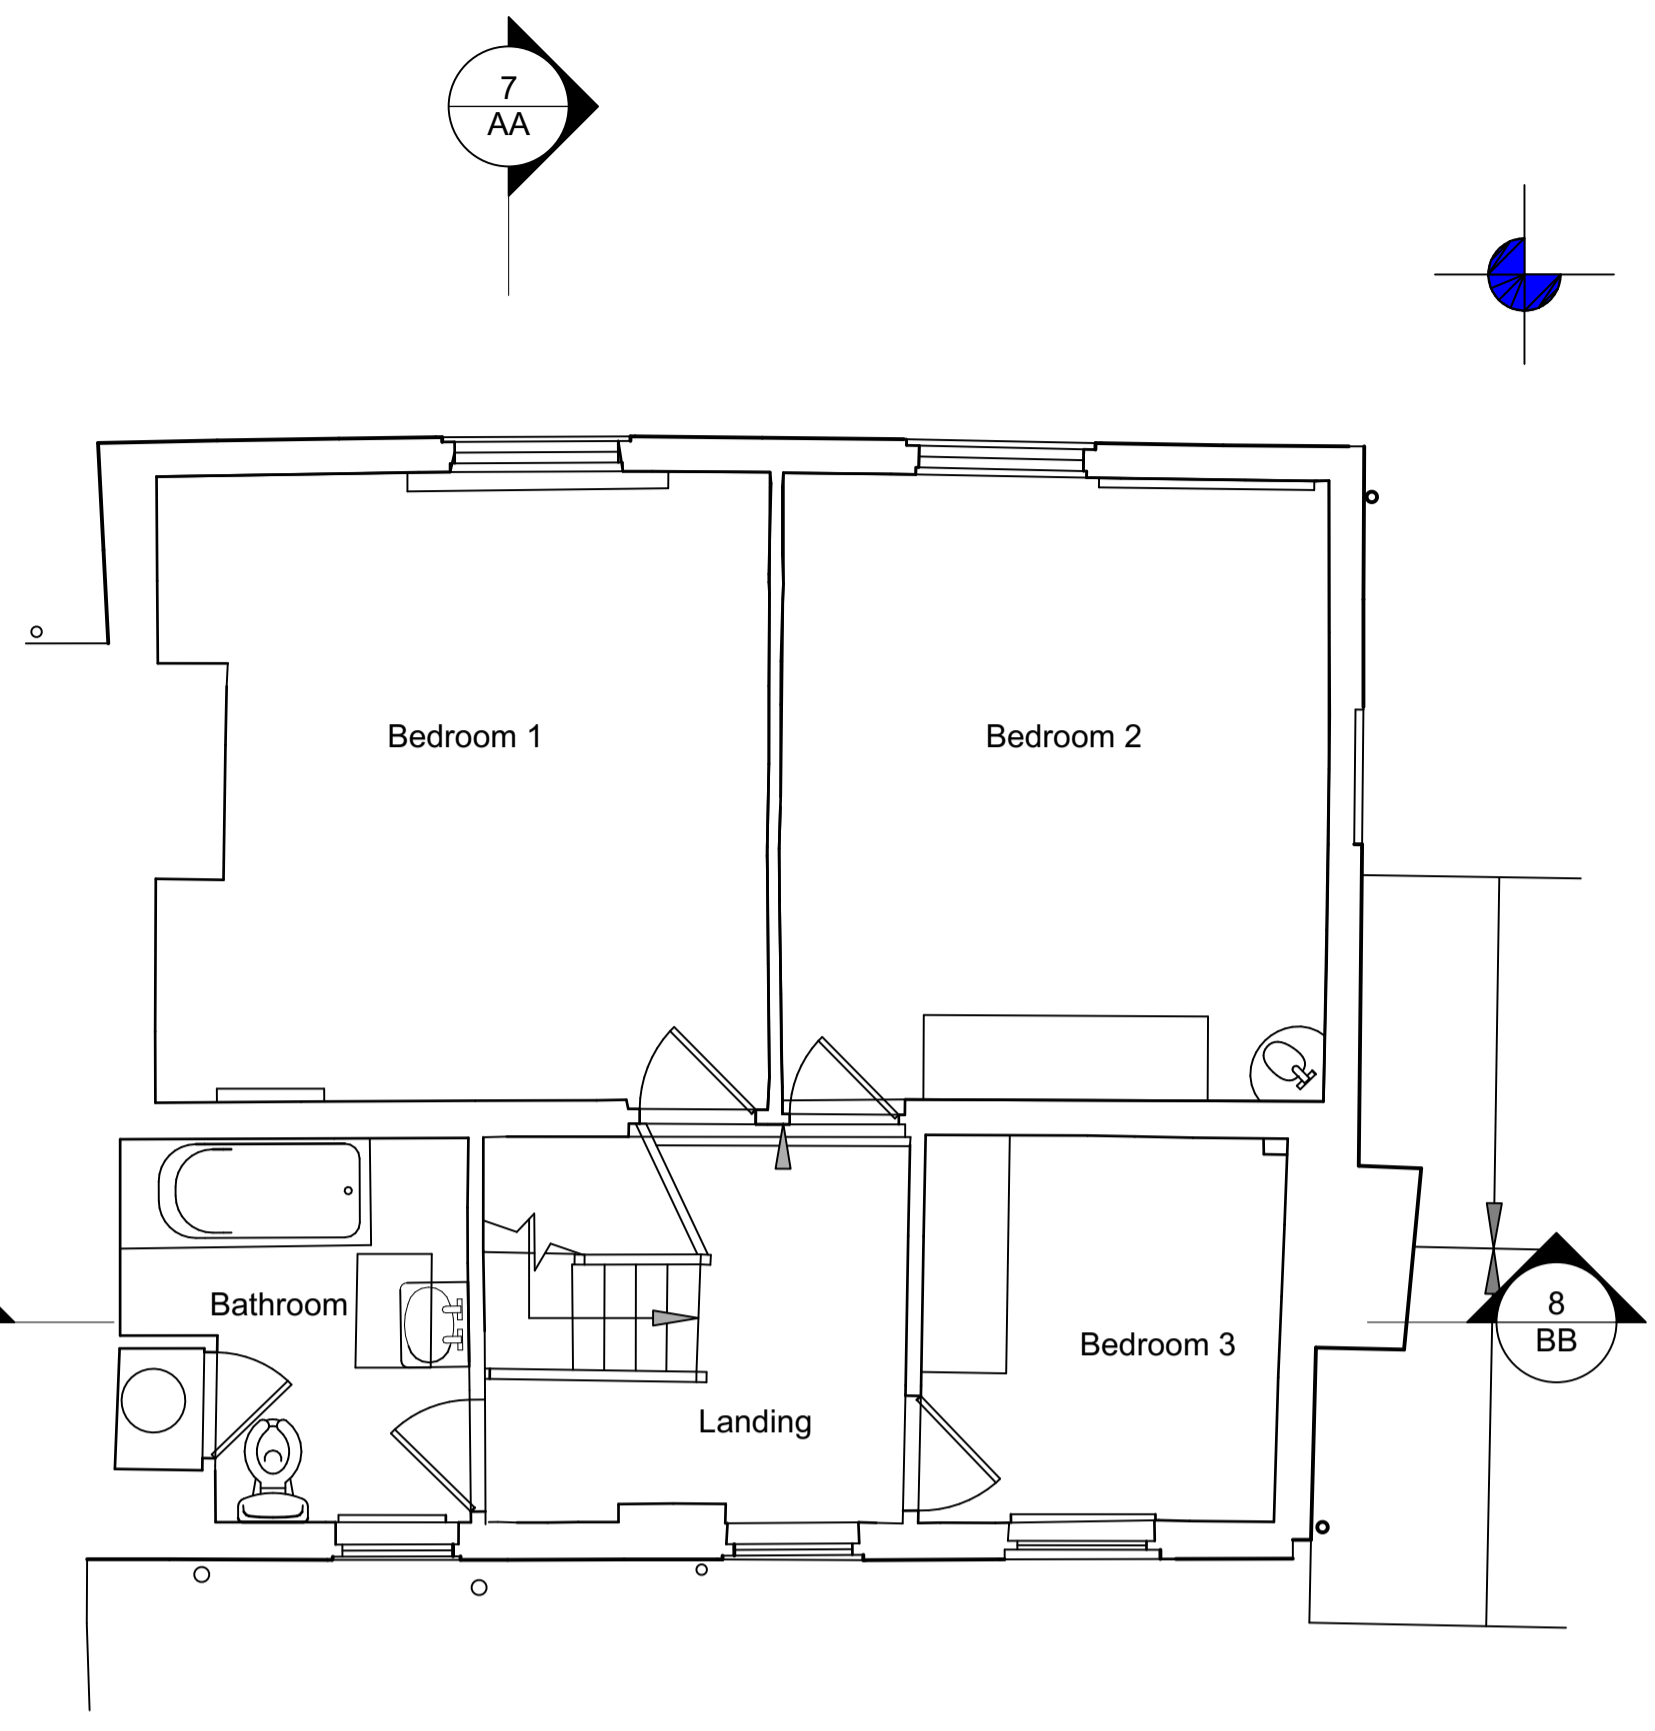

6 **First Floor Plan**
 Scale: 1:50

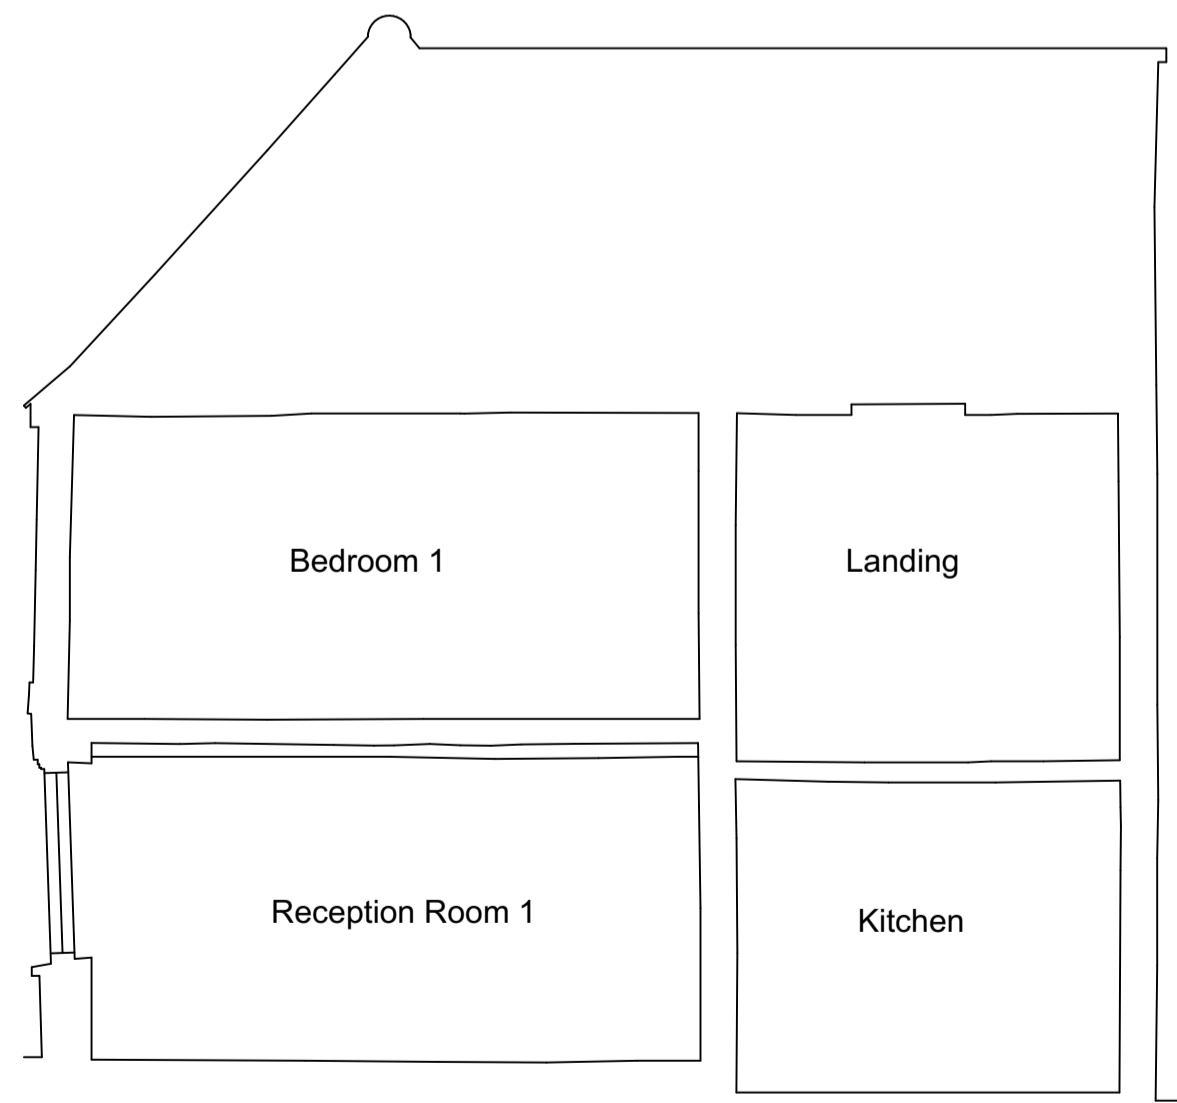

7 **Section AA**
 Scale: 1:50

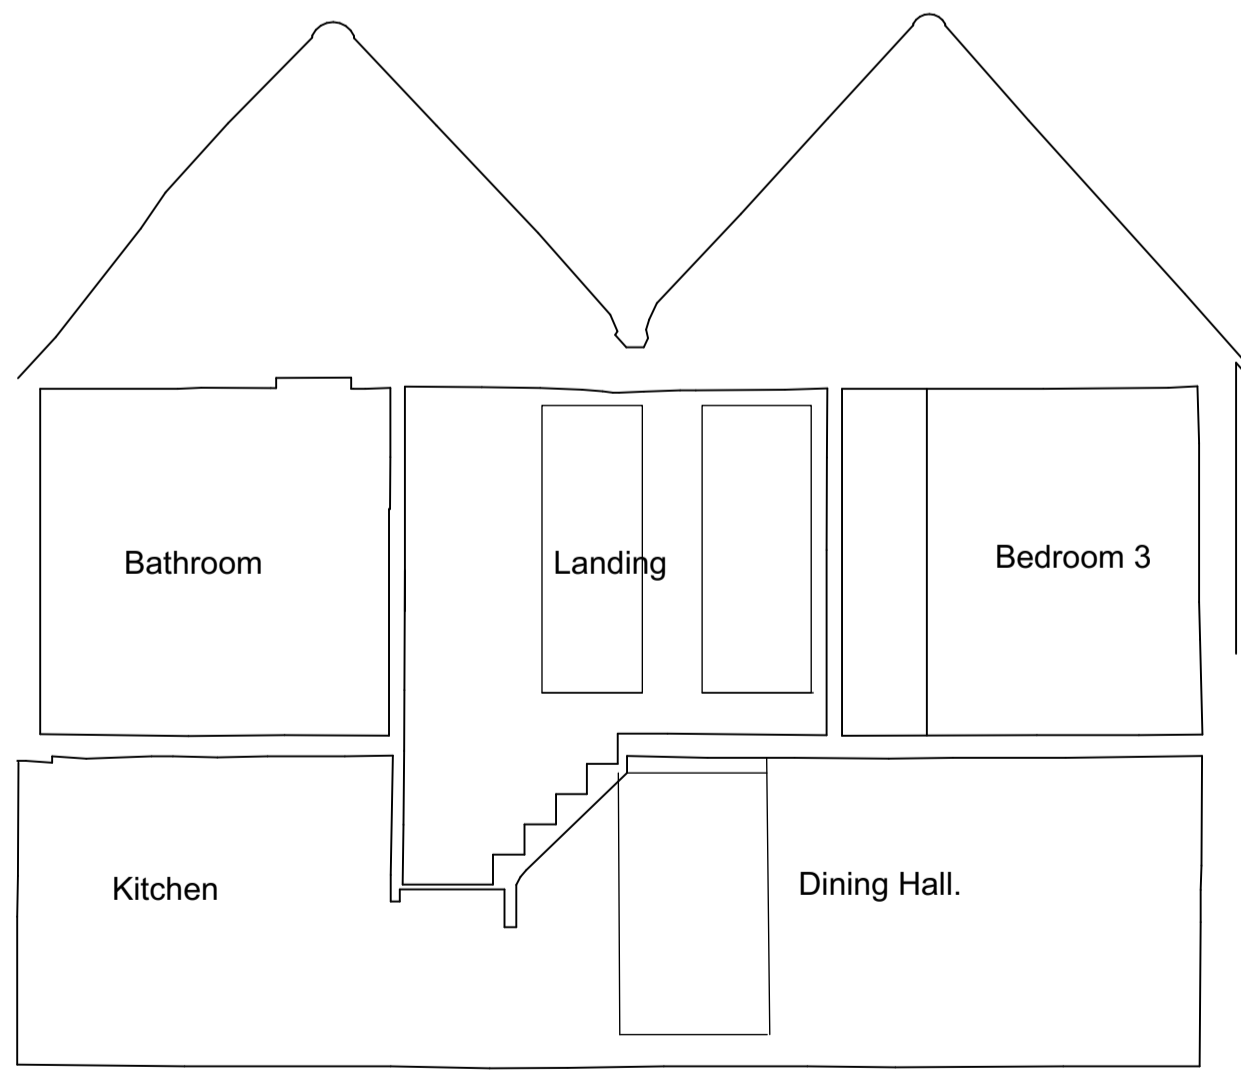

8 **Section BB**
 Scale: 1:50

Client: Mr B Williams

Job title: Rear Extension and alterations

**Site address: 9 The Square
 Brill
 Bucks,
 HP18 9RP**

Date: December 2023

Scale (at A1): 1:50

Job Number: B2043

**Drawing Number: B2043.102
 EXISTING PLANS AND SECTIONS**

Revision: