



PROPOSED ELEVATIONS


Drawing number 05

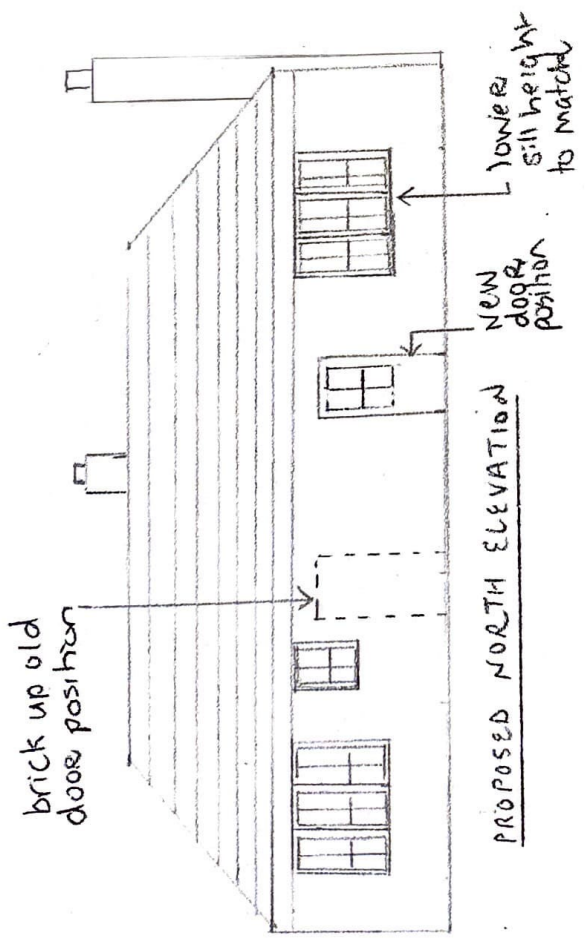

PROPOSED NORTH ELEVATION

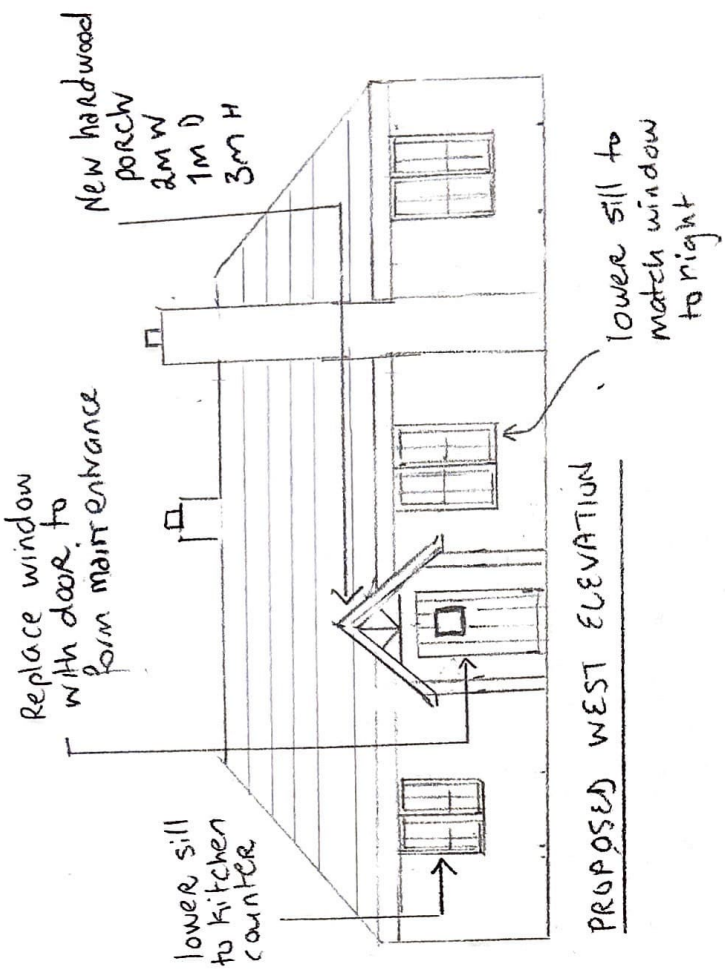

PROPOSED WEST ELEVATION

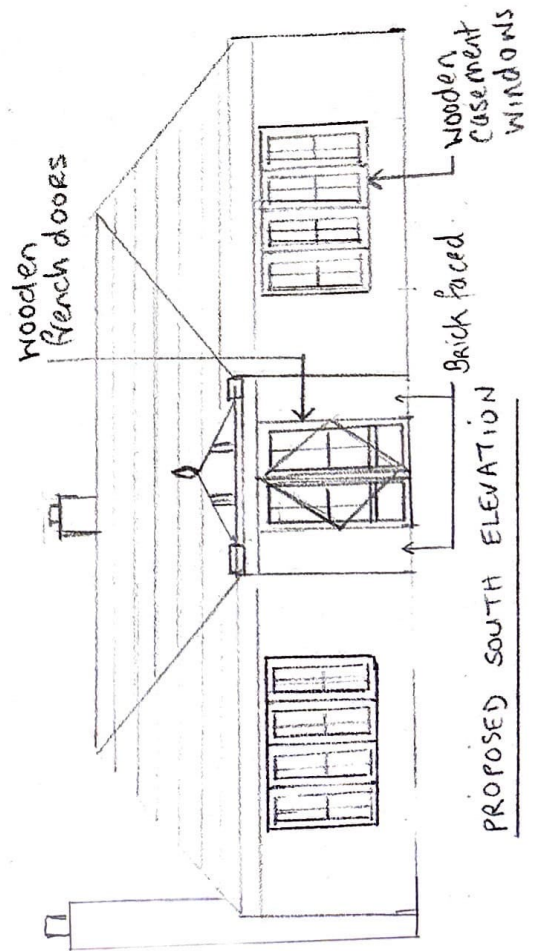

PROPOSED SOUTH ELEVATION



SCALE 1:100
 A4 paper size