





EXISTING SITE PHOTOGRAPH



EXISTING SOUTH ELEVATION  
(Scale 1:100 @ A3)

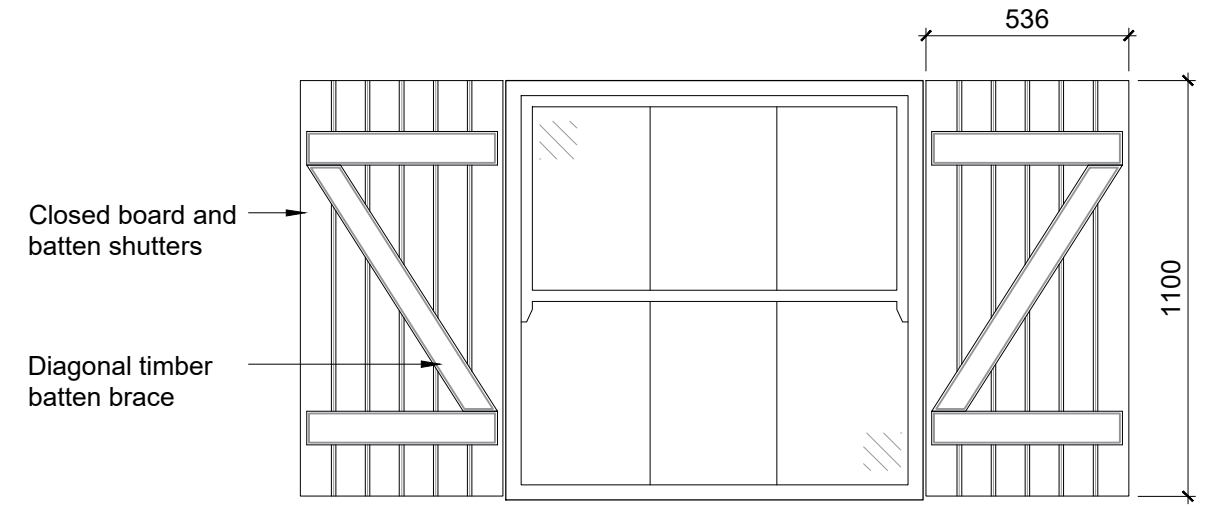

UPPER FLOOR WINDOWS  
(retained as existing)

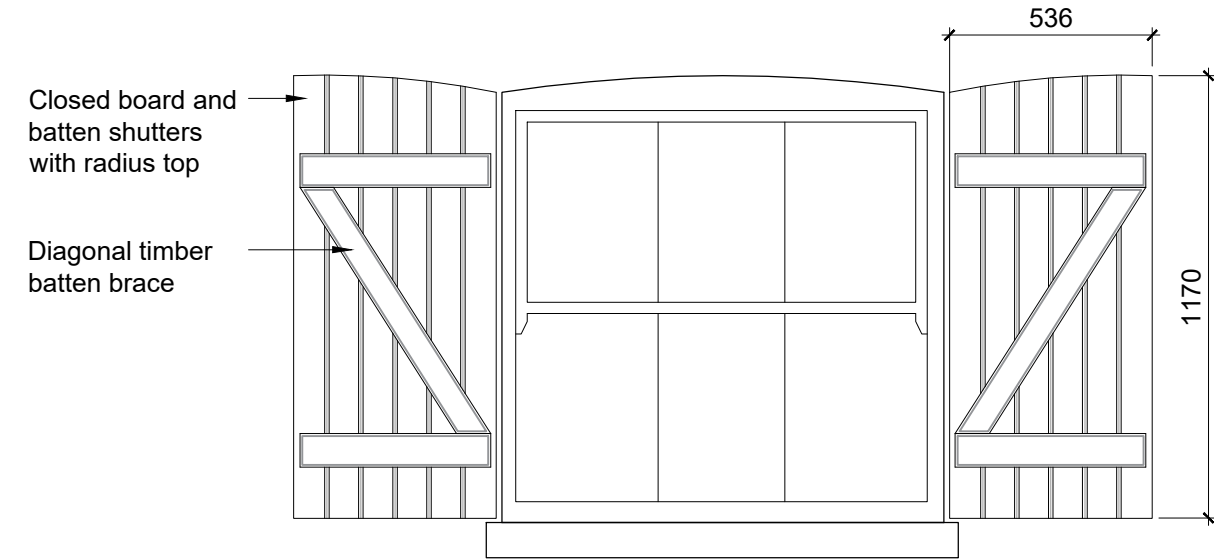


GROUND FLOOR WINDOW  
(retained as existing)

ELEVATION DETAIL (Scale 1:5 @ A3)



PROPOSED SOUTH ELEVATION  
(Scale 1:100 @ A3)

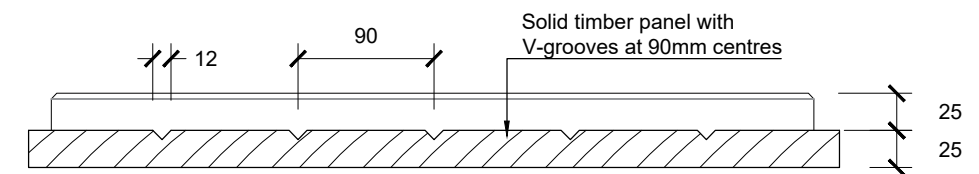


PLAN DETAIL (Scale 1:5 @ A3)

notes:

revisions: A | 12.02.2024 | JT | Minor update to include diagonal braces to new shutters

revisions:

 

NOTE: The contractor is responsible for checking all site dimensions and levels. These should be checked prior to the ordering of any components and before the commencement of the works. All discrepancies should be brought to the attention of the Contract Administrator.

Mr & Mrs Cornell  
**Corner Cottage**  
High Street, Bosham  
drawing information



PWP Architects Ltd 61 South Street, Havant, Hampshire PO9 1BZ  
t: 02392 482494 f: 02392 481152  
e: design@pwp-architects.com  
w: www.pwp-architects.com

title : **Window Shutter Details**  
status : Information  
date : Jan 24  
scale : As shown  
drawn : LR  
checked : JT

job: 5961 dwg: 6010 rev: A