






WEST ELEVATION REF (Scale 1:50 @ A1 ; 1:100 @ A3)

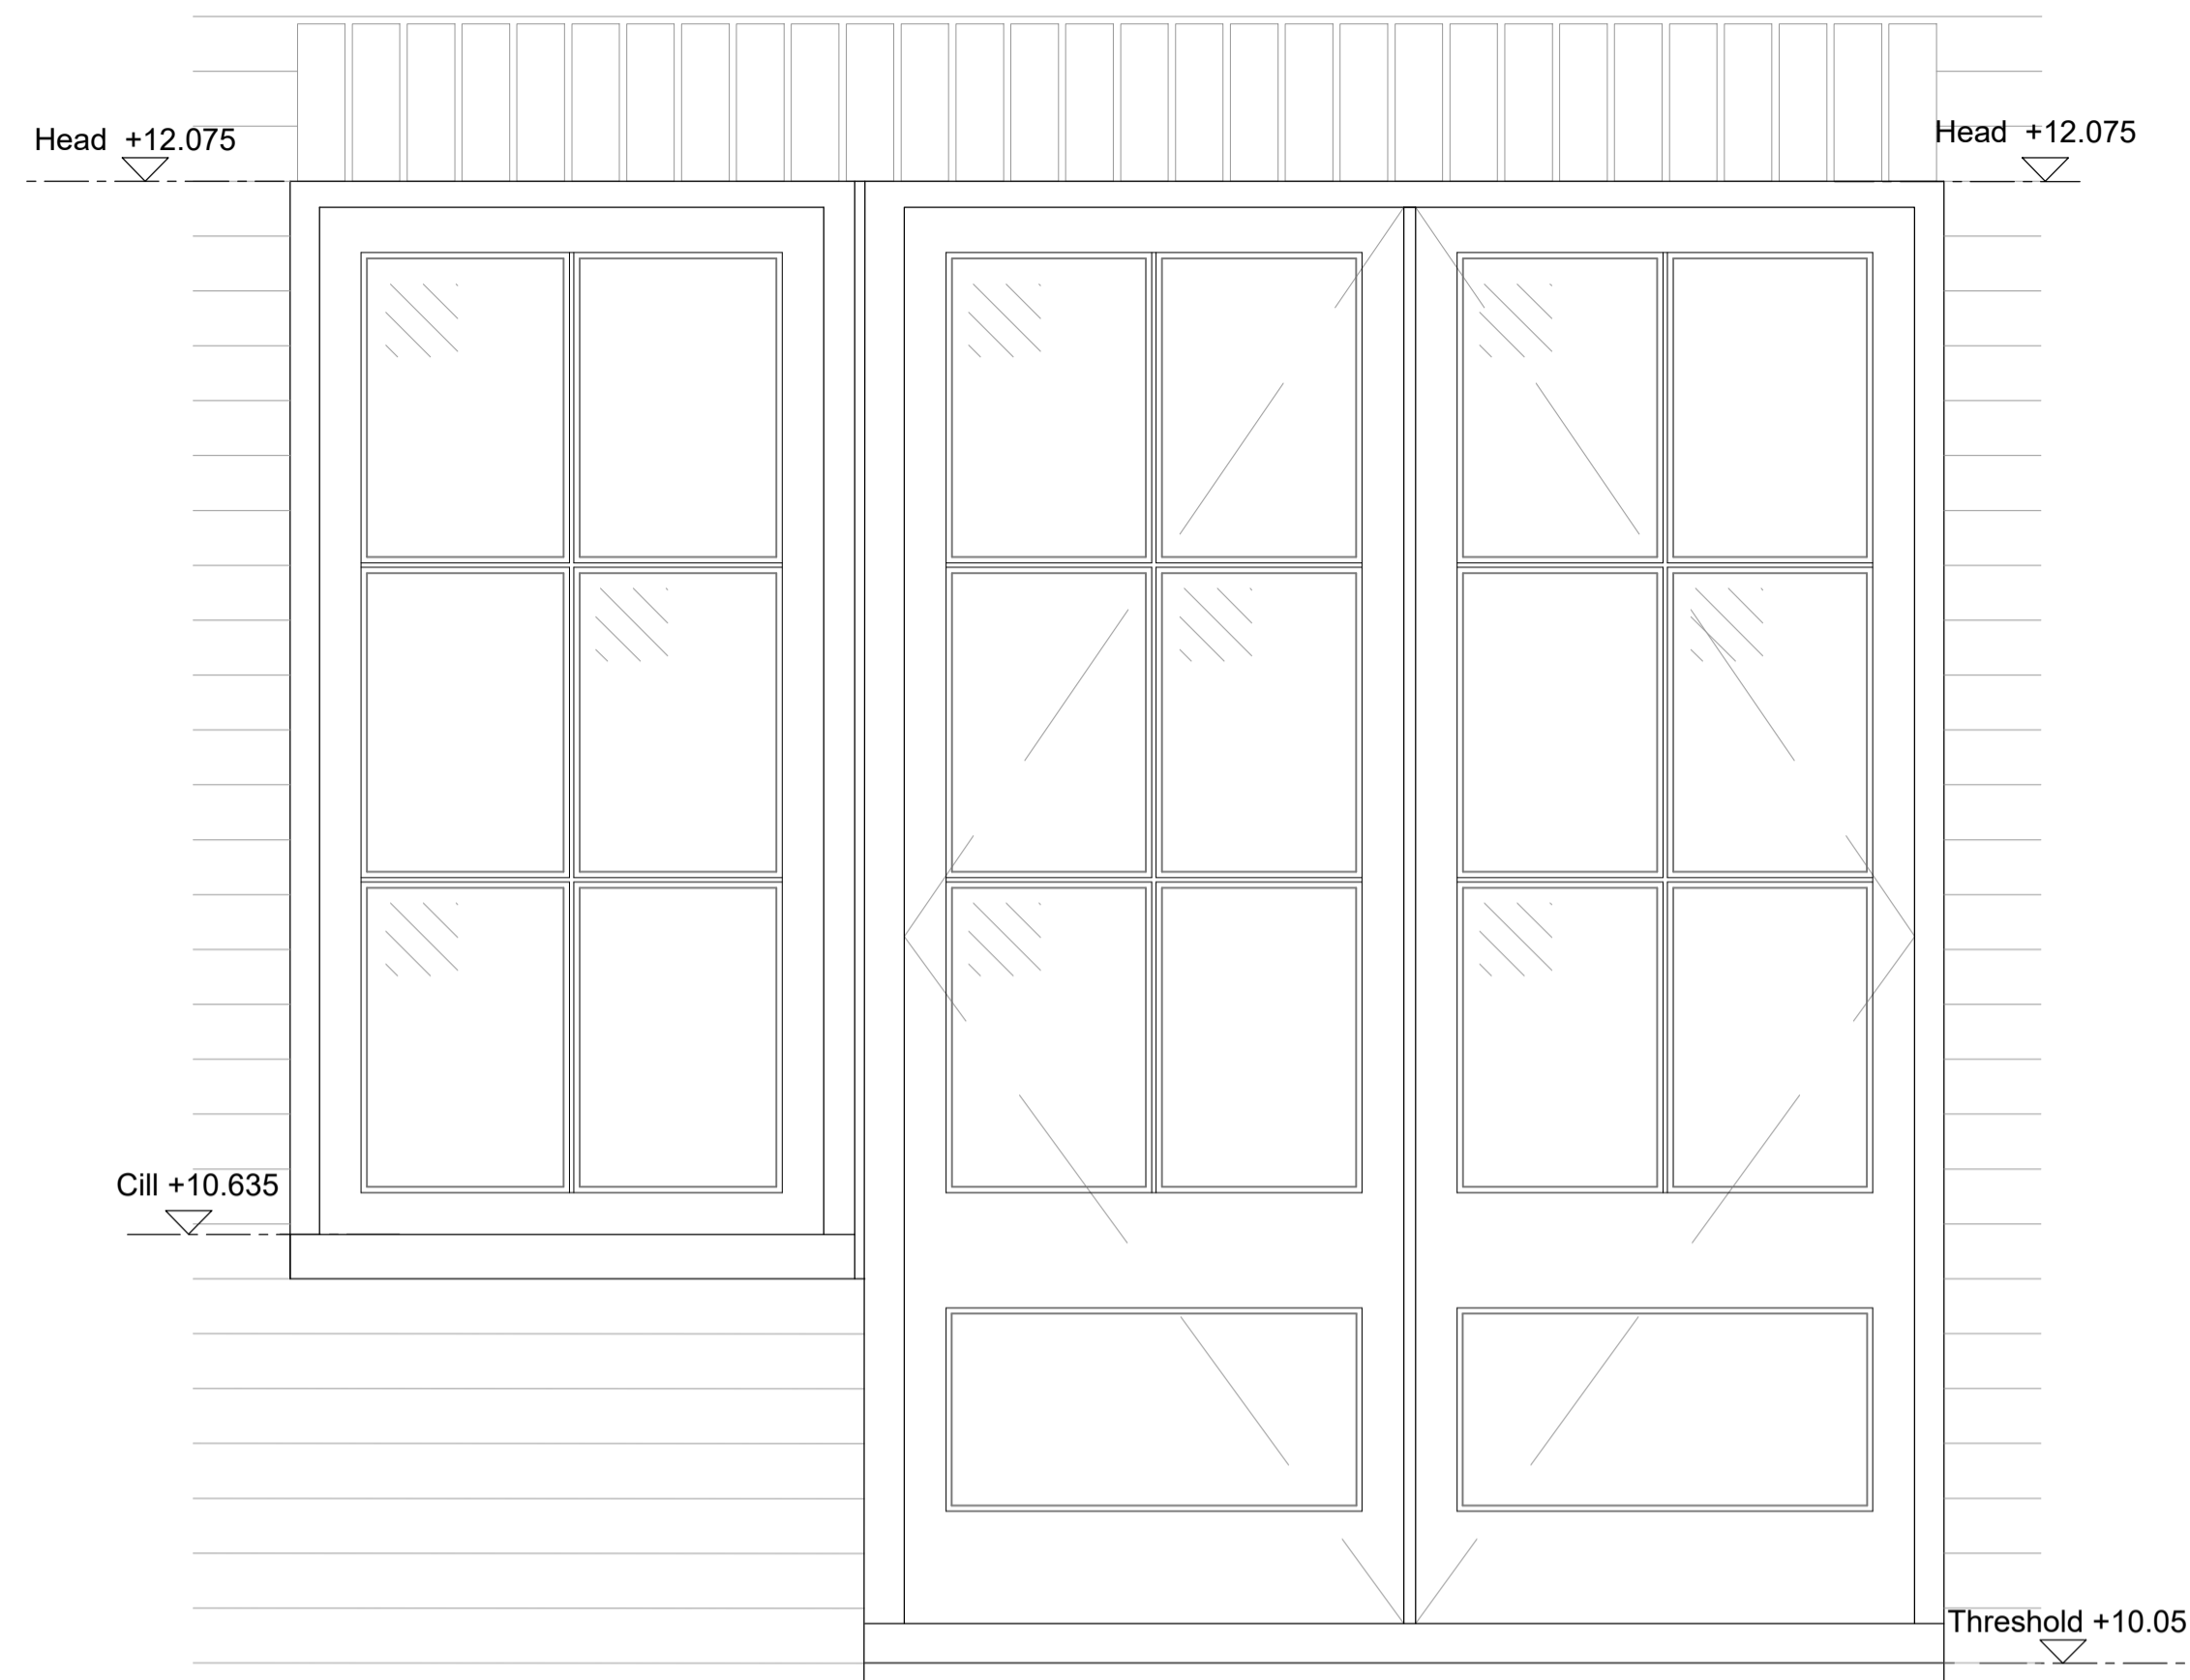


ELEVATION DETAIL - Door D-02 and Window W-02 (Scale 1:20 @ A3)

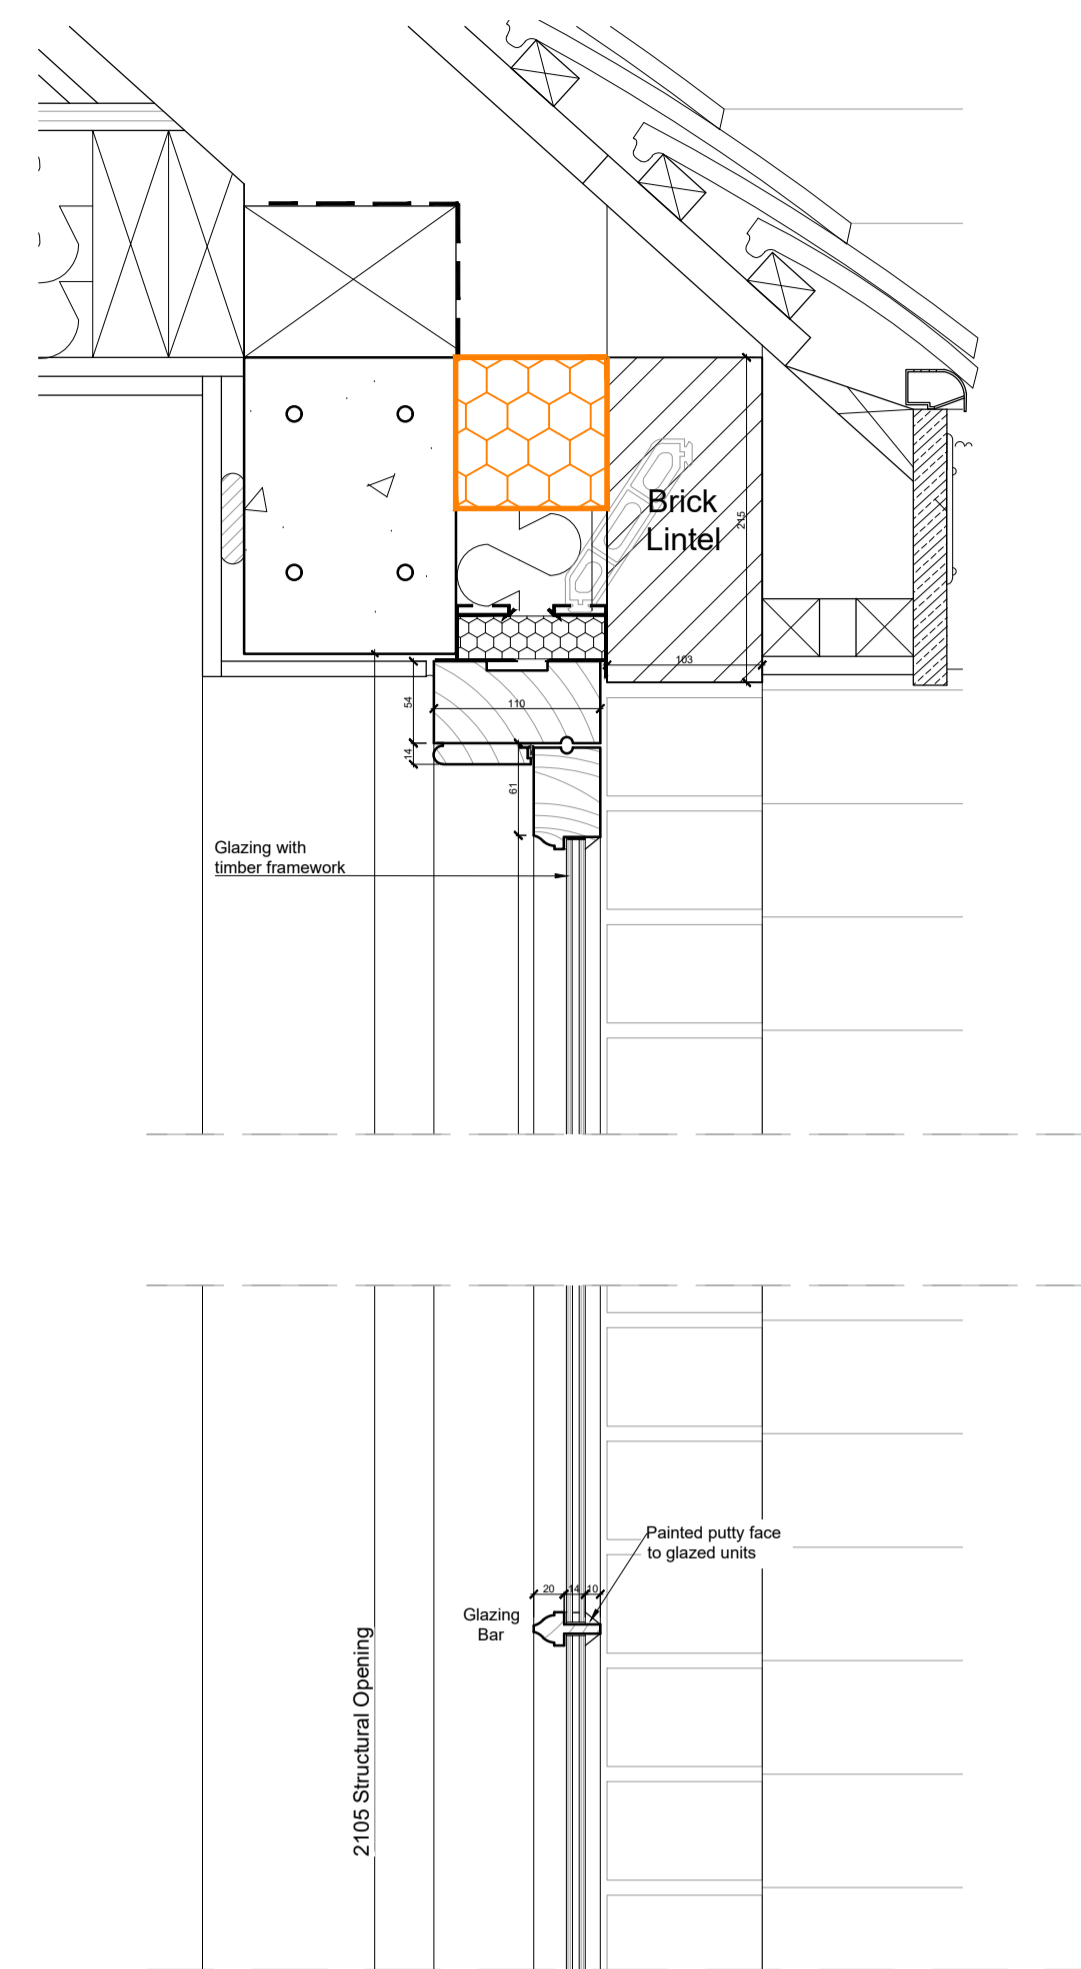

SECTION DETAIL - Door D-02 (Scale 1:5 @ A3)

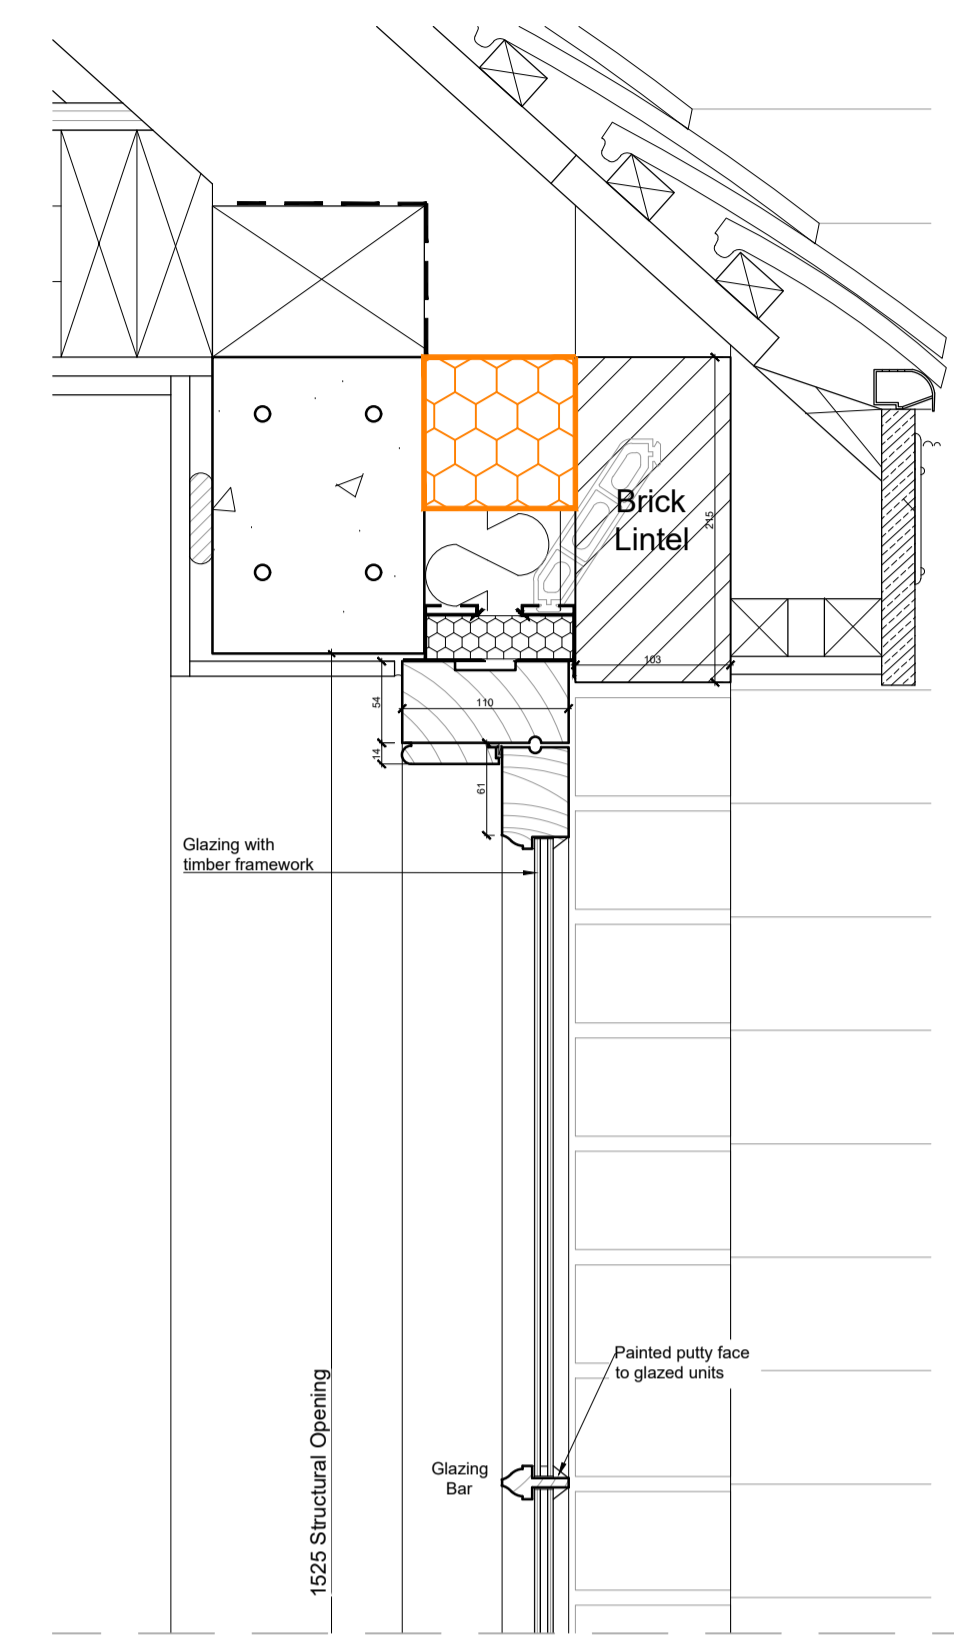

SECTION DETAIL - Window W-02 (Scale 1:5 @ A3)


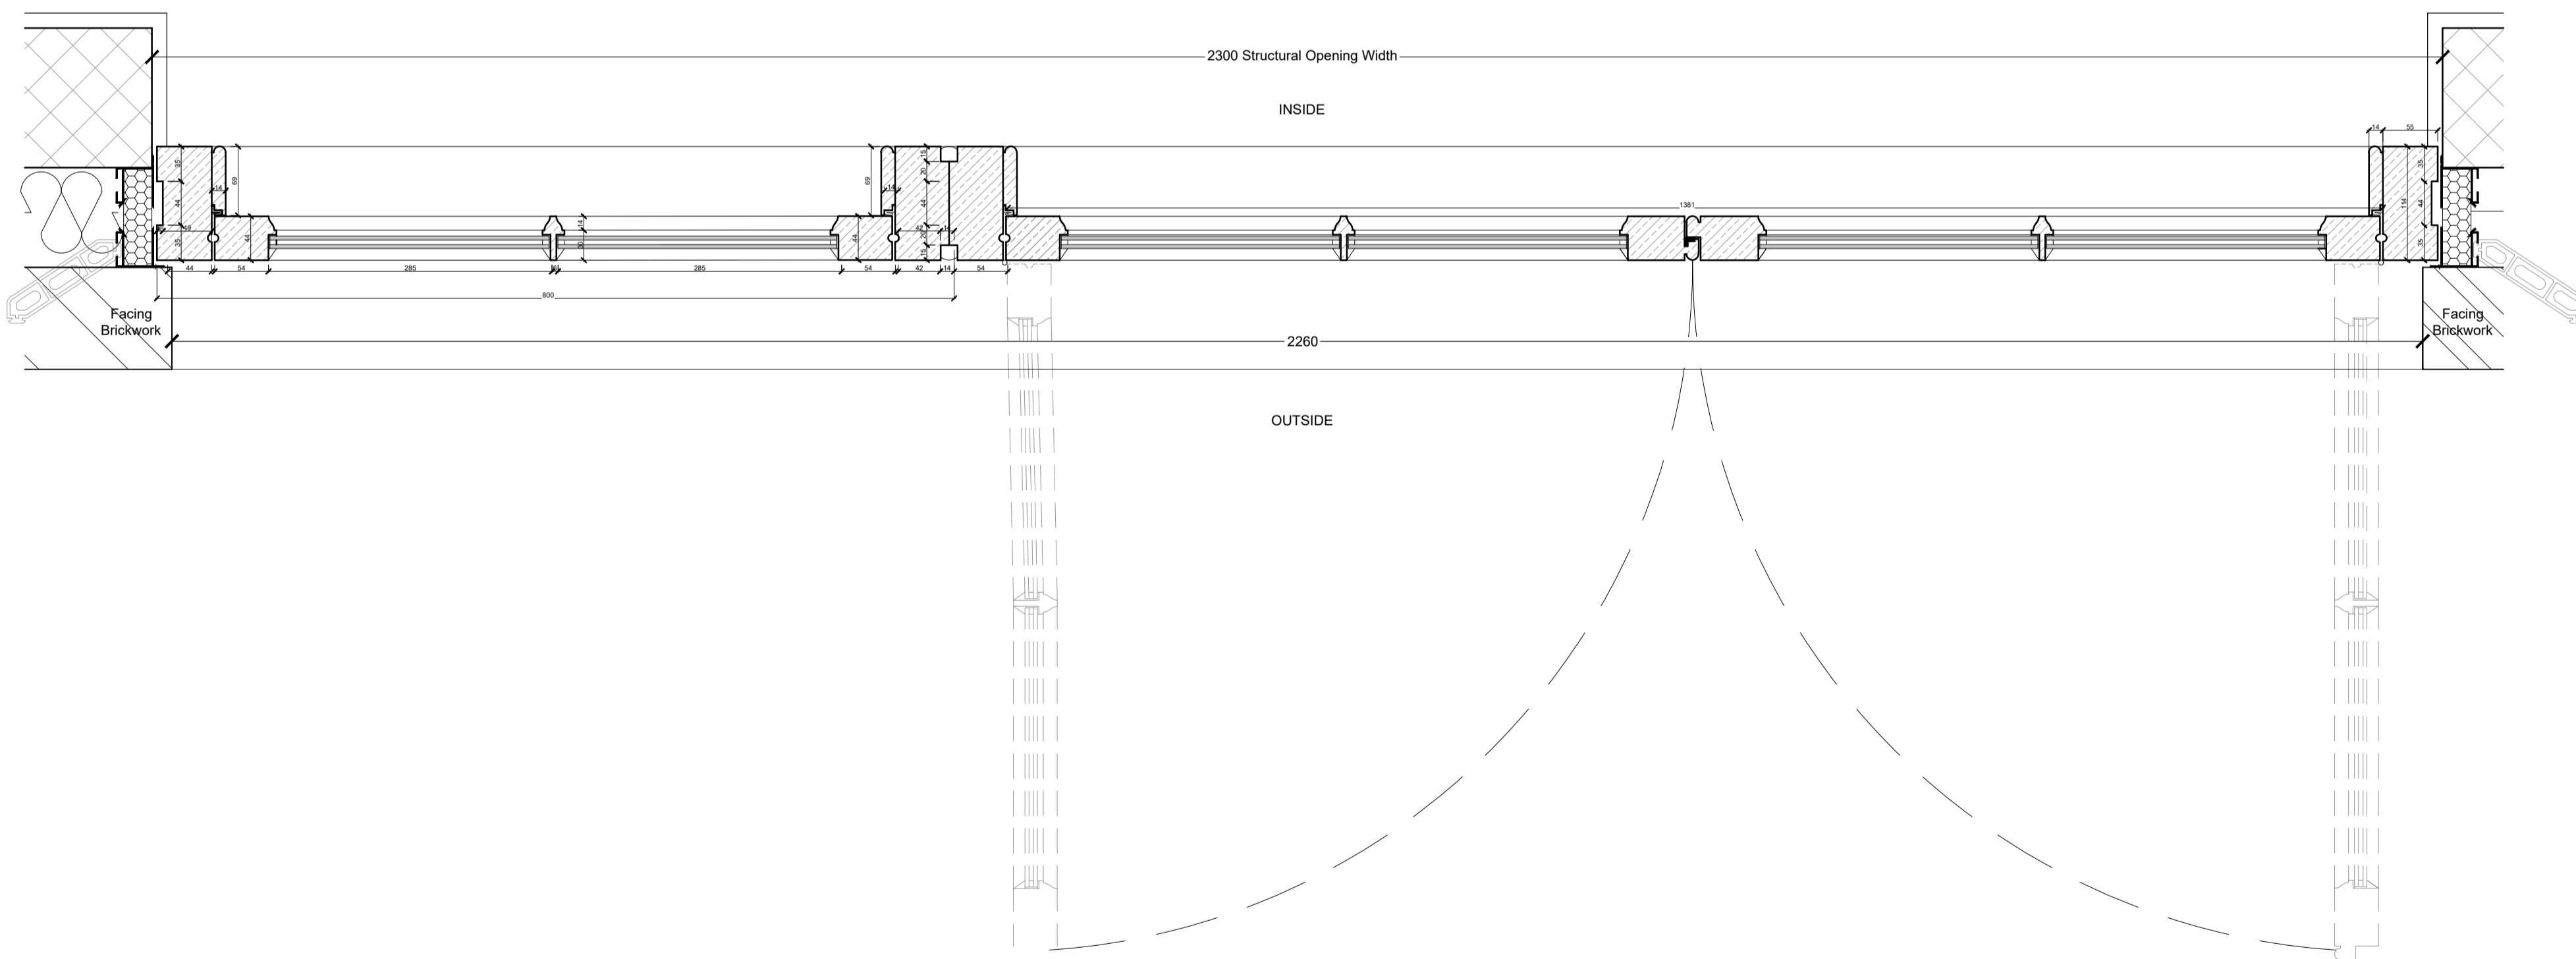


PLAN DETAIL - Door D-02 and Window W-02 (Scale 1:5 @ A3)

notes:

revisions: A | 12.02.2024 | JT | Door and Window positions switched to reflect client comments  
 B | 06.03.2024 | LR | Updated to include scale bar for elevations

revisions:

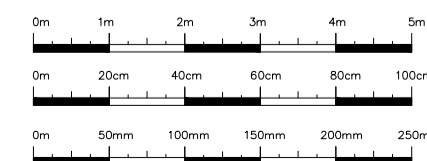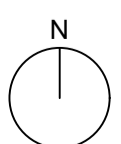

Scale 1:100 @ A1 ; 1:200 @ A3  
 Scale 1:10 @ A1 ; 1:20 @ A3  
 Scale 1:5 @ A1 ; 1:10 @ A3

NOTE: The contractor is responsible for checking all site dimensions and levels. These should be checked prior to the ordering of any components and before the commencement of the works. All discrepancies should be brought to the attention of the Contract Administrator.

Mr & Mrs Cornell  
**Corner Cottage**  
 High Street, Bosham



**Door/Window  
 D-02/W-02 details**

status : Information  
 date : Jan 24  
 scale : 1:5 @ A1 ; 1:10 @ A3  
 drawn : LR  
 checked : JT

PWP Architects Ltd 61 South Street, Havant, Hampshire PO9 1BZ  
 t: 02392 482494 f: 02392 481152  
 e: design@pwp-architects.com  
 w: www.pwp-architects.com

job: 5961 dwg: 6103 rev: B