



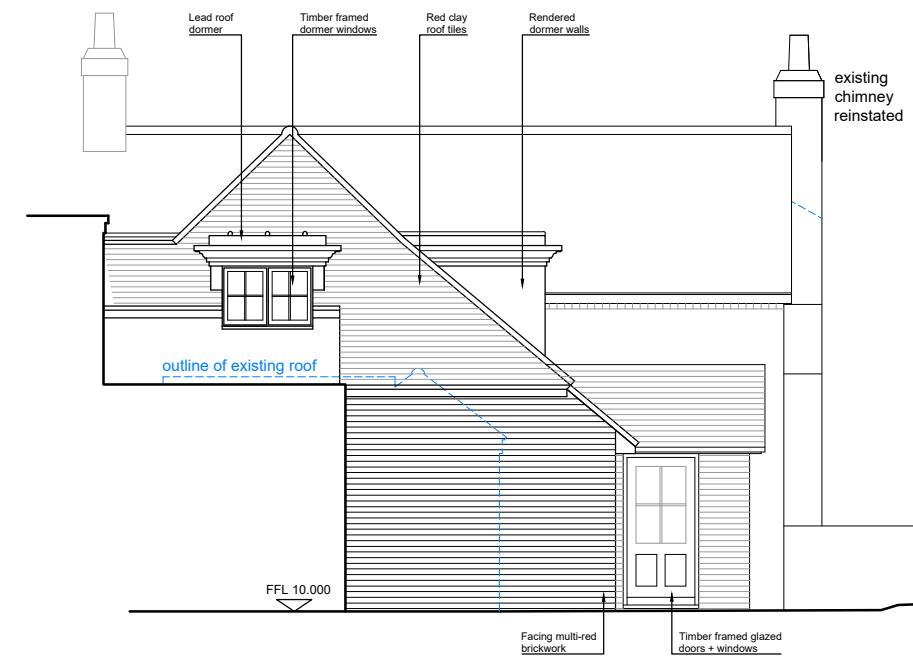

South Elevation

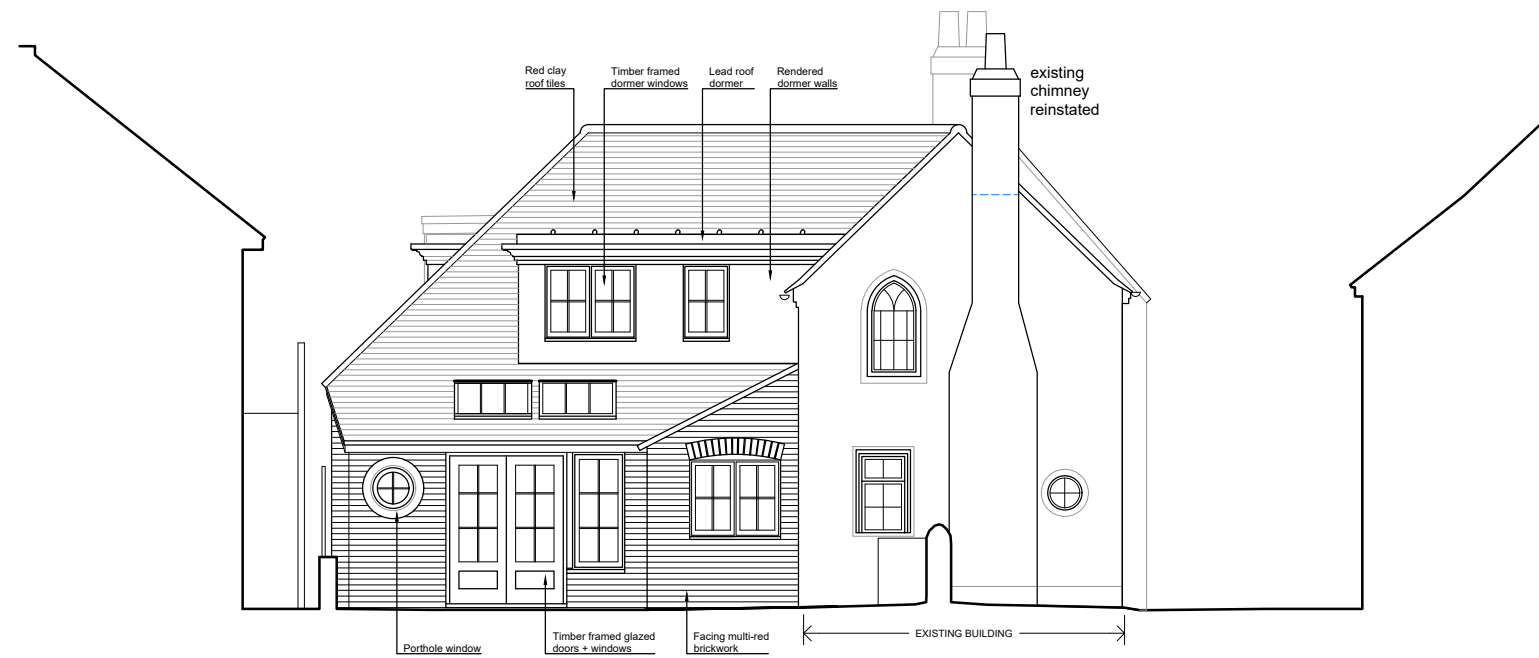

North Elevation




West Elevation

notes:

revisions:

revisions:

 

NOTE: The contractor is responsible for checking all site dimensions and levels. These should be checked prior to the ordering of any components and before the commencement of the works. All discrepancies should be brought to the attention of the Contract Administrator.

Mr & Mrs Cornell
Corner Cottage
 High Street, Bosham
 drawing information title :



Approved Elevations

status :
 date :
 scale :
 drawn :
 checked :

For Approval
 Nov 23
 1:100 @ A3
 JT
 IV

PWP Architects Ltd 61 South Street, Havant, Hampshire PO9 1BZ
 t: 02392 482494 f: 02392 481152
 e: design@pwp-architects.com
 w: www.pwp-architects.com

job: 5961 dwg: 1111 rev: /