





PROPOSED  
SIDE ELEVATION-1


EACH SIDE AND THE BOTTOM OF EVERY  
DORMER WINDOW, AS WELL AS ALL  
EXTERIOR WALLS, WILL BE CLAD IN HARDIE  
PLANK SMOOTH GREY SLATE

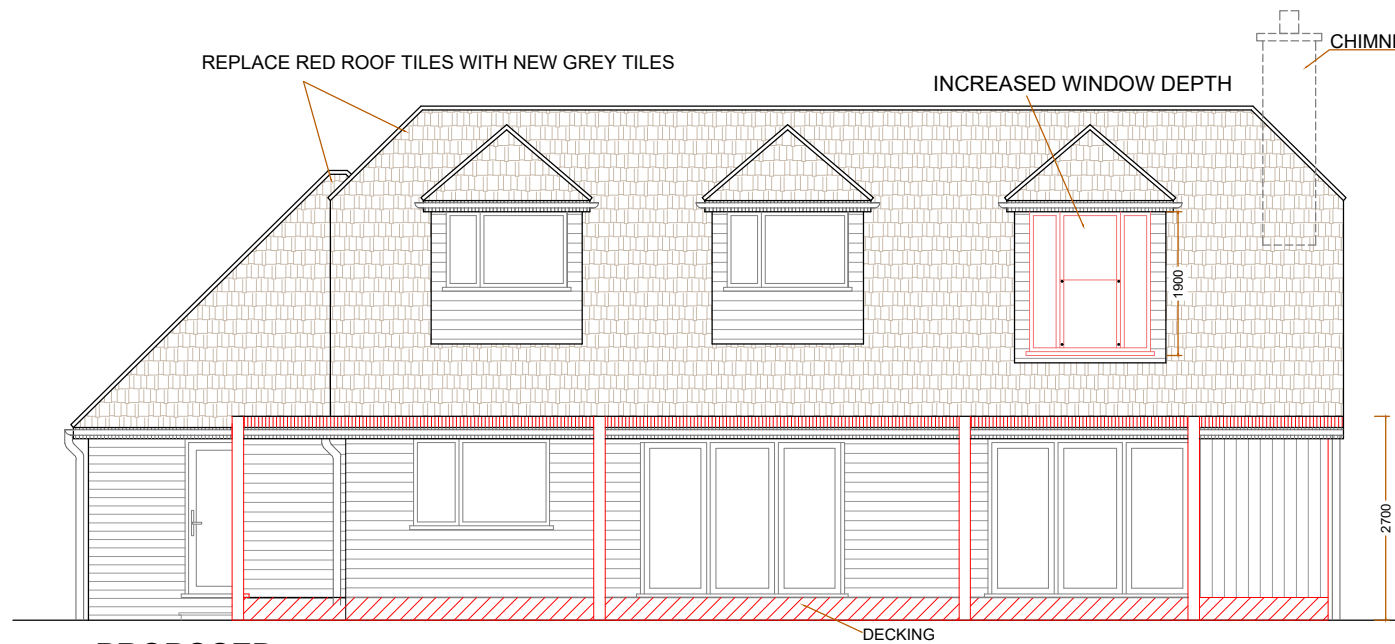

PROPOSED  
REAR ELEVATION

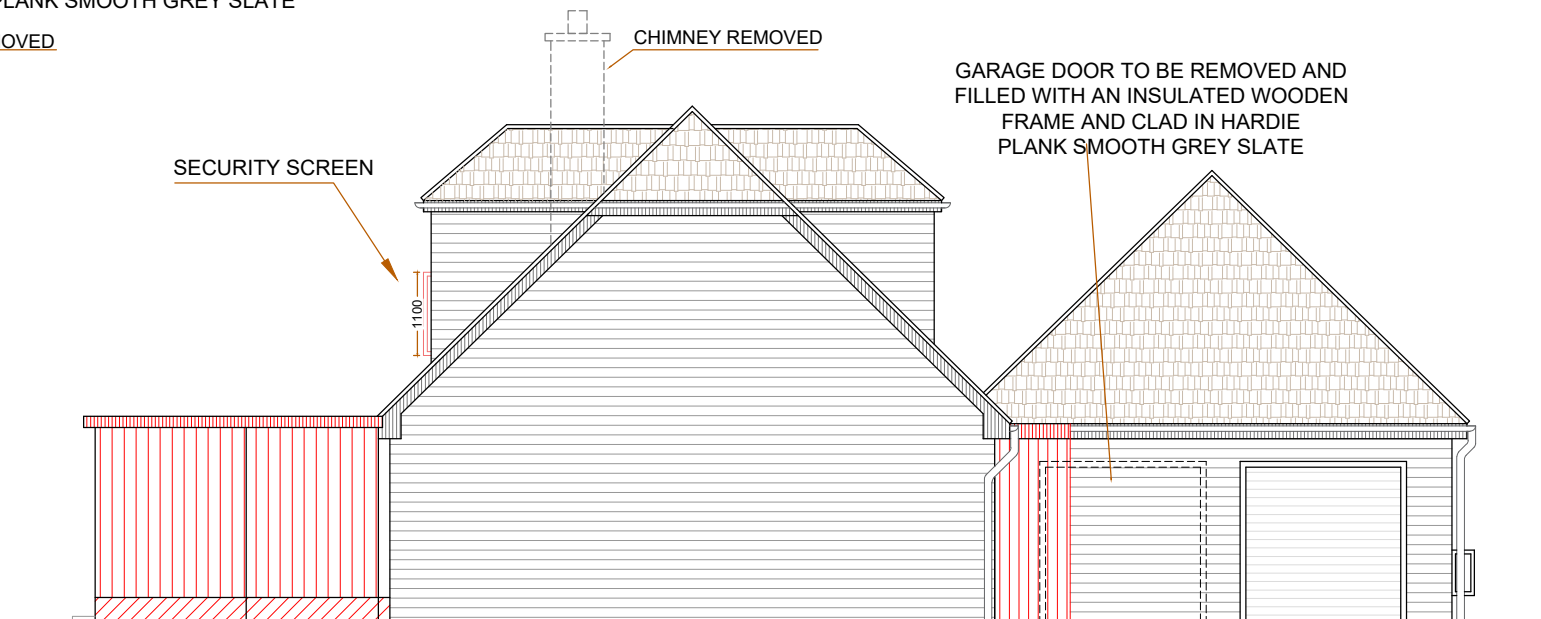

PROPOSED  
SIDE ELEVATION-2

 

SCALE 1:100@A3

Project :  
Planning Application for Proposed  
Changes and Additions

Date : 10/11/23

Sheet Title :  
Proposed Elevations

Sheet no : 06

Address :  
49A Clayton Road Selsey  
CHICHESTER  
PO20 9DF

Applicant :