




East Elevation

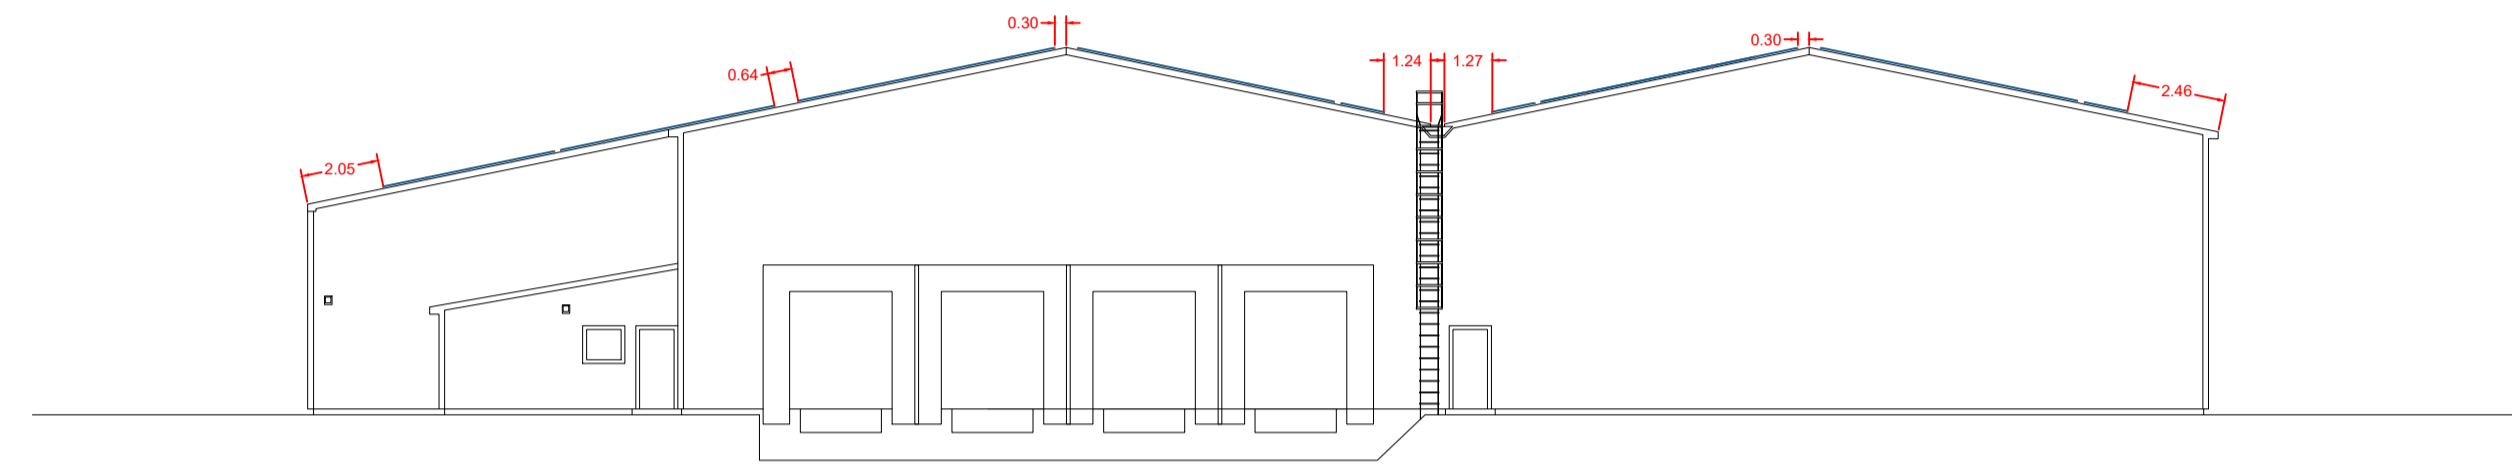

North Elevation

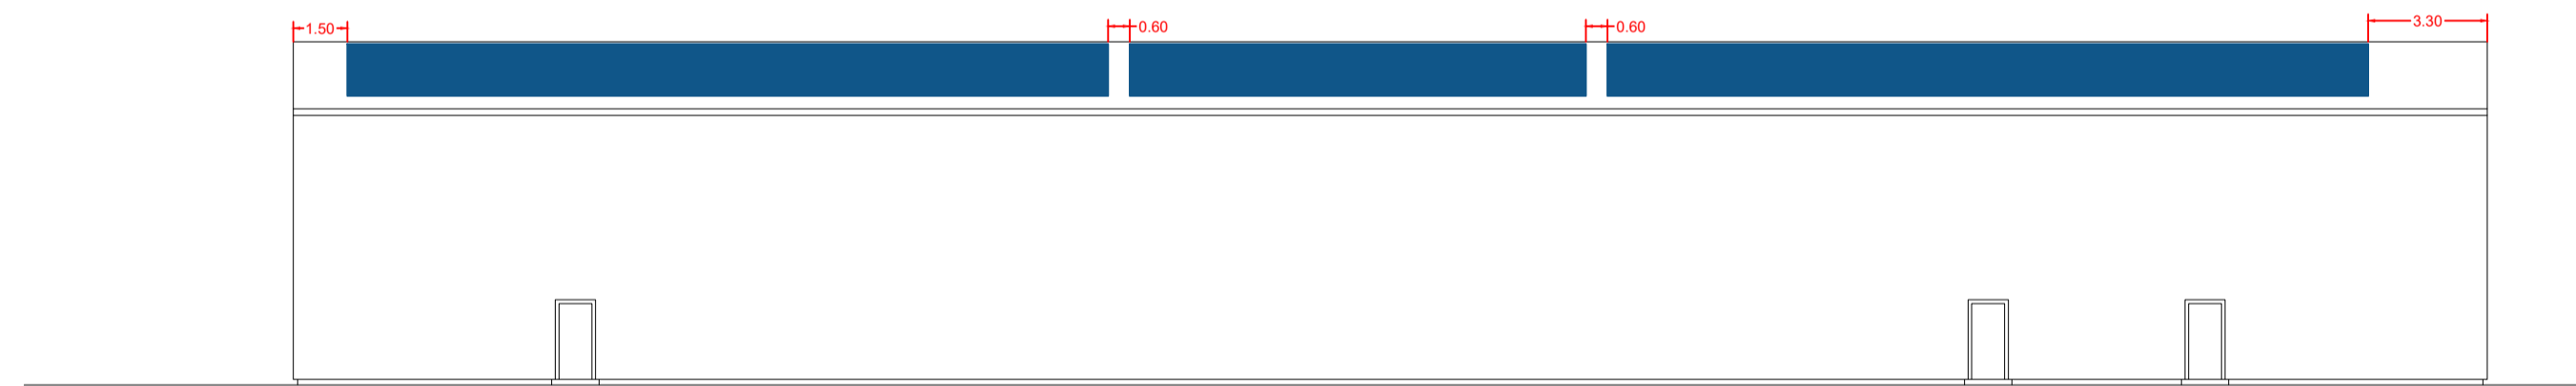

West Elevation

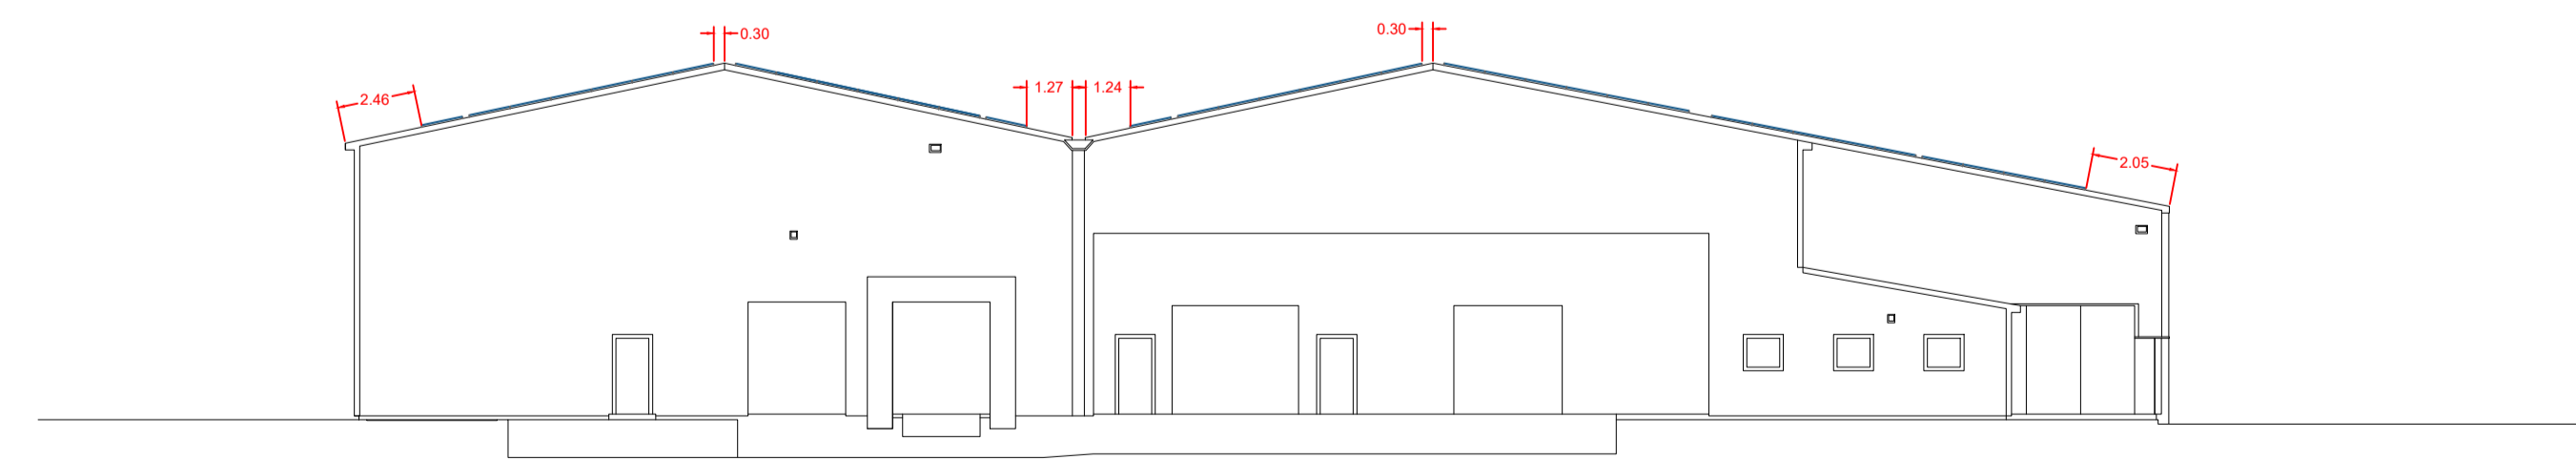

South Elevation



Roof Pitch: 12°
Eaves Height: 7m
Roof Type: Metal Trapezoidal
Inverter Location: Plant room in Eastern building
Permanent Roof Access: Cat ladder from ground to roof

COMPANY DETAILS



EDEN GENERATION LTD
 28 Queen Street, London, EC4R 1BB
 Tel : 0345 257 0017
 projects@edengeneration.co.uk
 www.edengeneration.co.uk
 (Company ID.13182727)

PROJECT KEY

- Obstruction position
- Module/array position
- Building Boundary

NOTES

- Max. module height from roof surface = 0.2m
- No modules protrude higher than roof ridge

PROJECT DETAILS

Landlink - Ham Farm
 Bosham
 Chichester
 PO18 8EH

IMPORT MPAN: 2000027889089

EXPORT MPAN: TBC

PROJECT DESCRIPTION

TOTAL POWER: 365.00 kWp

No. of MODULES: 730

MODULE DETAILS: JA Solar JAM66S30 500/MR

PROPOSED ELEVATIONS

DRAWING No.:

DESIGNED by: MR

APPROVED by: DR

Date: 23.01.2024

ISSUE: V1

SCALE: 1:200 @ A1