


Proposed Ground floor Plan
 1 womens toilet , 2 unisex toilets with one designed for use by disabled and mens facility with two urinals

new sanitary fittings connect to existing foul drainage to the front

Key

- = new build
- = wall removed
- = steel joist
- = masonry in fill

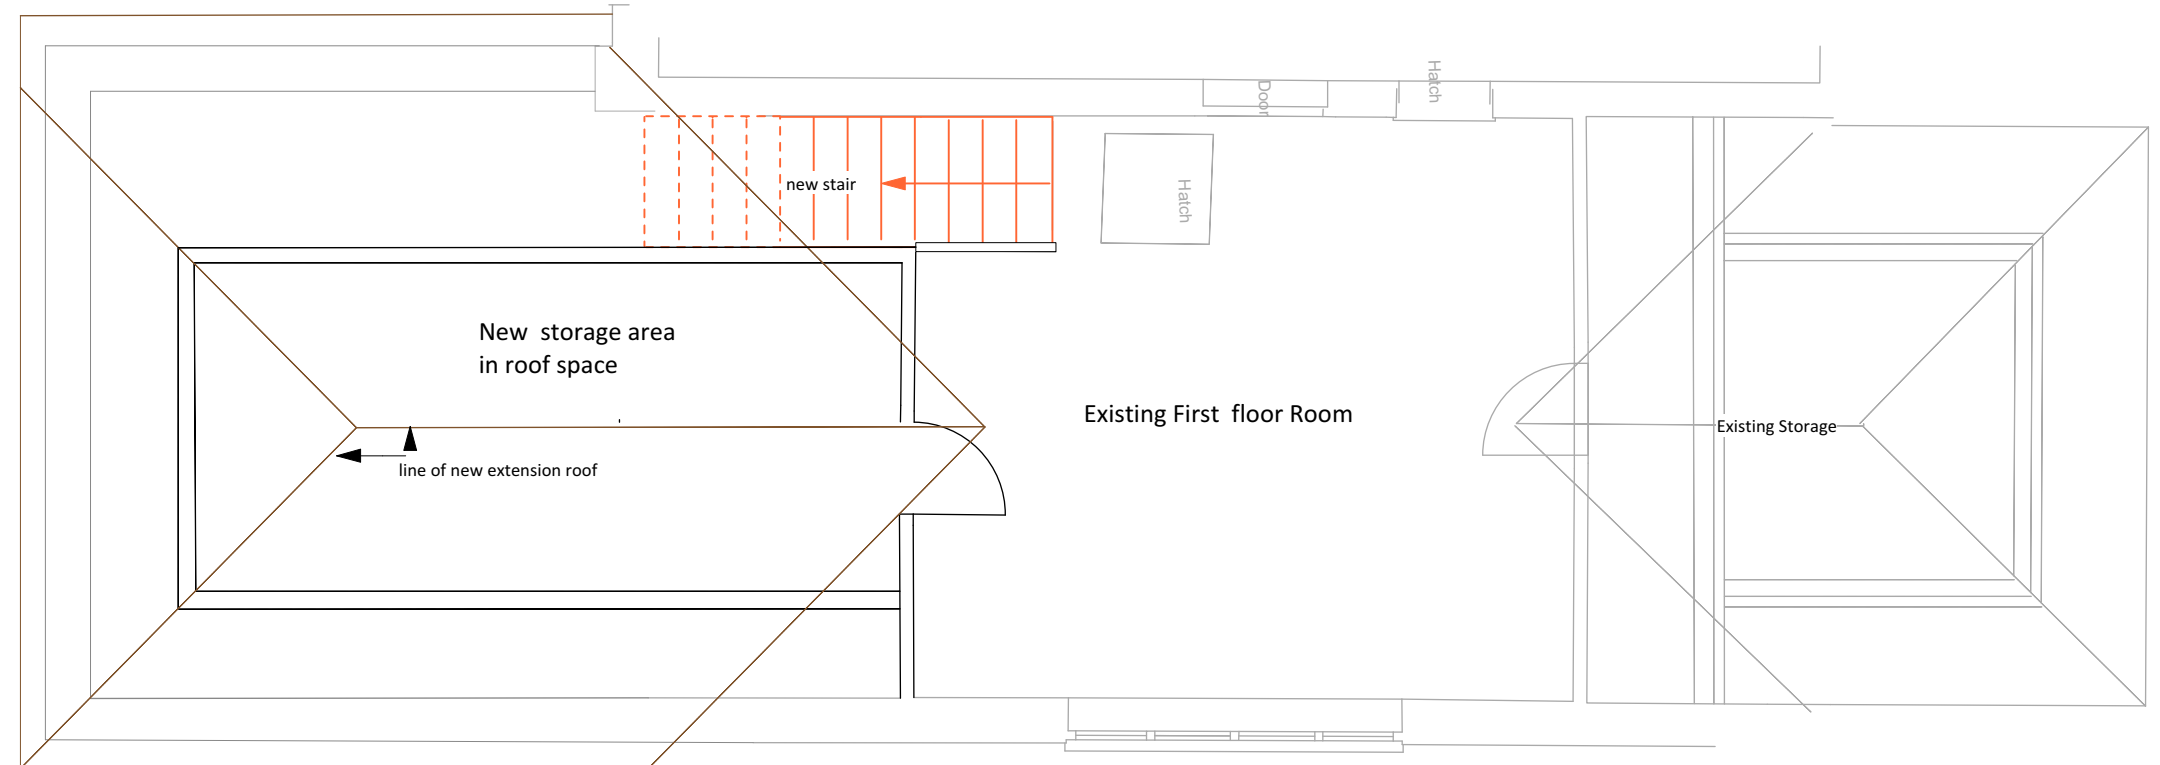

Proposed First Floor Plan

Title **Kirdford Village Hall**



Job :- **Proposed Single Storey Extension**

Drawing :- **Proposed Ground and First Floor Plan**

Scale: 1 :50 Date: March 2024 Drawing No:70391/PGFF/R
 All Dimensions to be checked on site prints to scale @A3

Issue: Planning

S. R. Burrell MRICS
 BSc DipBldgCons
Chartered Surveyor
 Burrell, Plaistow Road, Ifold
 West Sussex. RH14 0TU
 Telephone : 01403 751609
 Email: srburrellmrics@gmail.com

  

Scale bar