


Proposed First Floor Plan

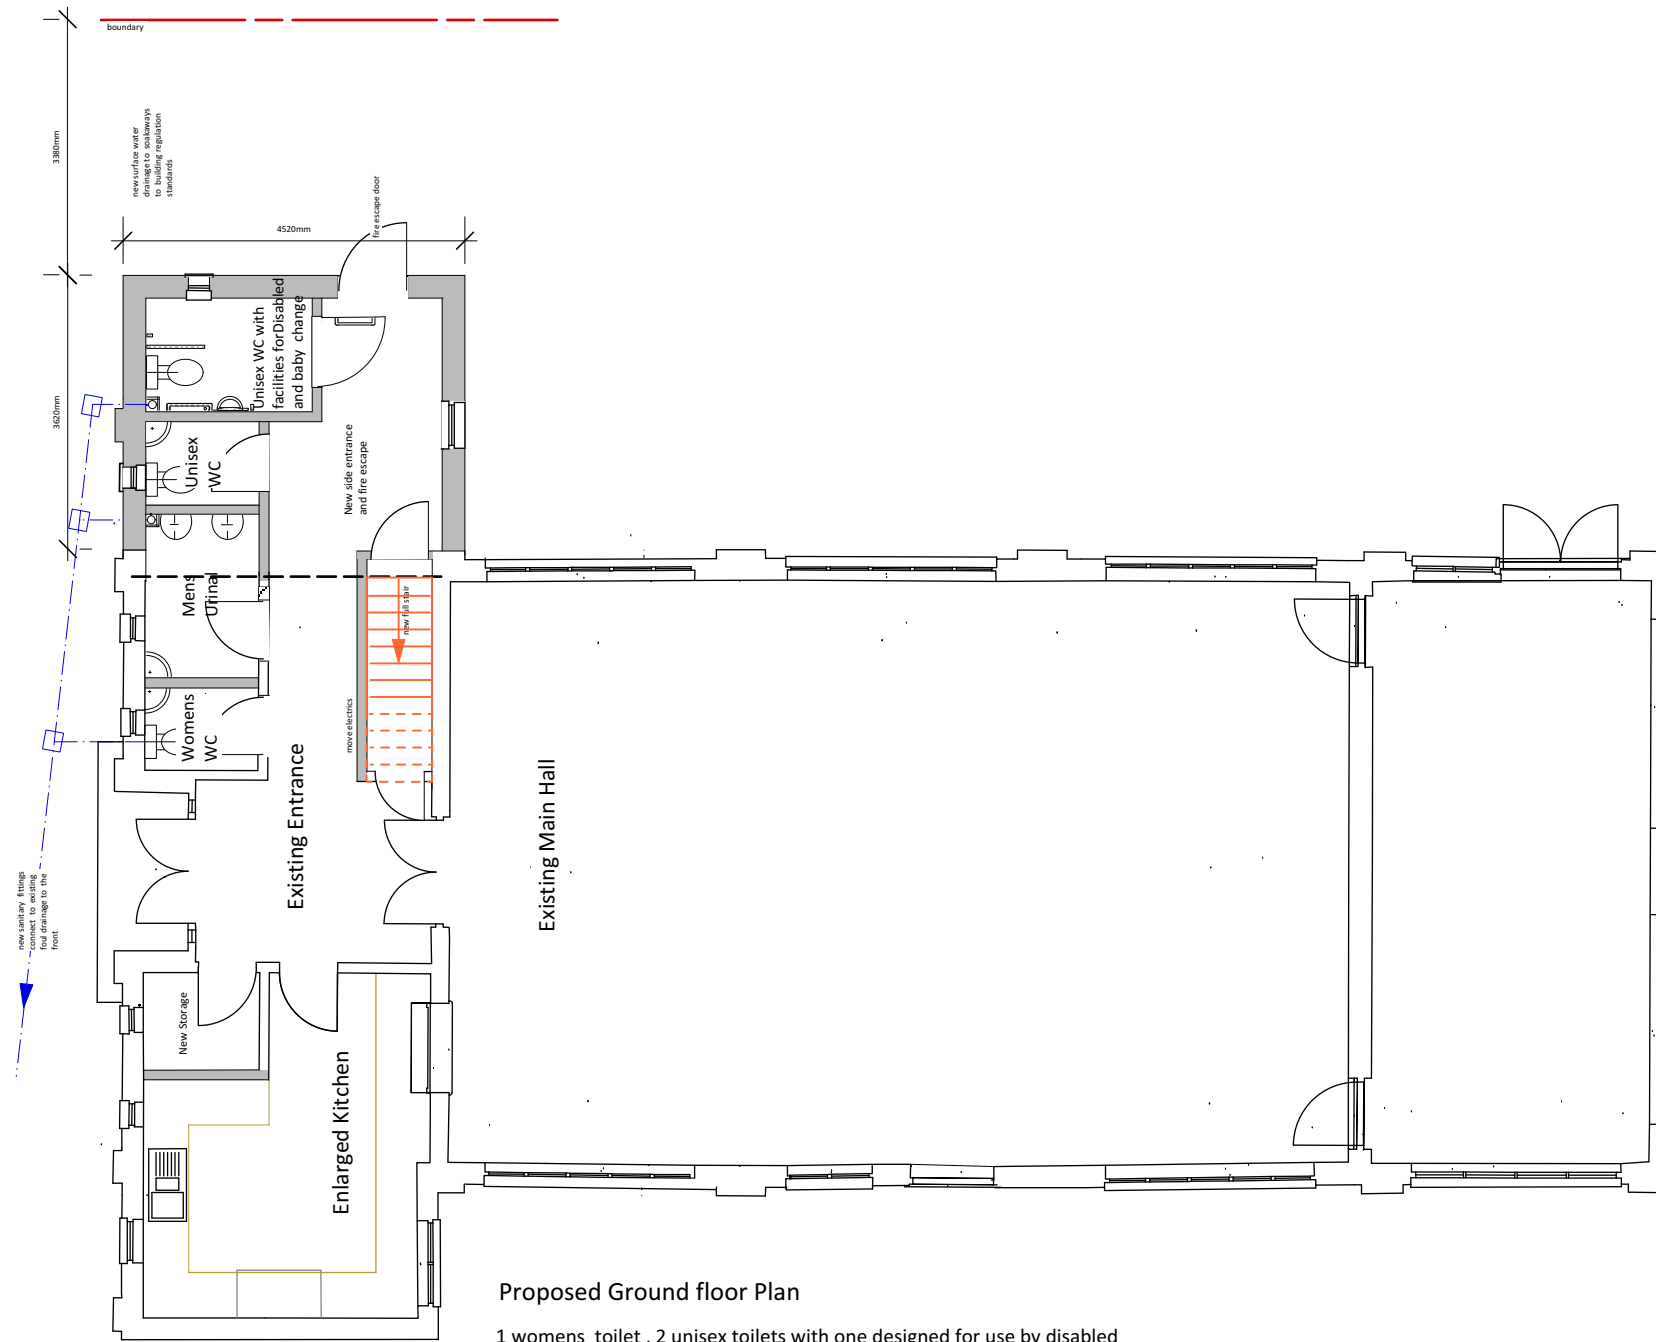

Proposed Ground floor Plan  
 1 womens toilet , 2 unisex toilets with one designed for use by disabled and mens facility with two urinals

Key	
	= new build
	= wall removed
	= steel joist
	= masonry in fill

Title	<b>Kirdford Village Hall</b>
Job :-	Proposed Single Storey Extension
Drawing :-	Proposed Ground and First Floor Plan
Scale: 1 :100	Date: March 2024 Drawing No:70391/PGFF/100/R All Dimensions to be checked on site prints to scale @A3
Issue:	Planning
<b>S. R. Burrell MRICS</b> BSc DipBldgCons Chartered Surveyor	Burrell, Plaistow Road, Ifold West Sussex. RH14 0TU Telephone - 01403 751609 Email: srburrellmricts@gmail.com

