



Existing First Floor

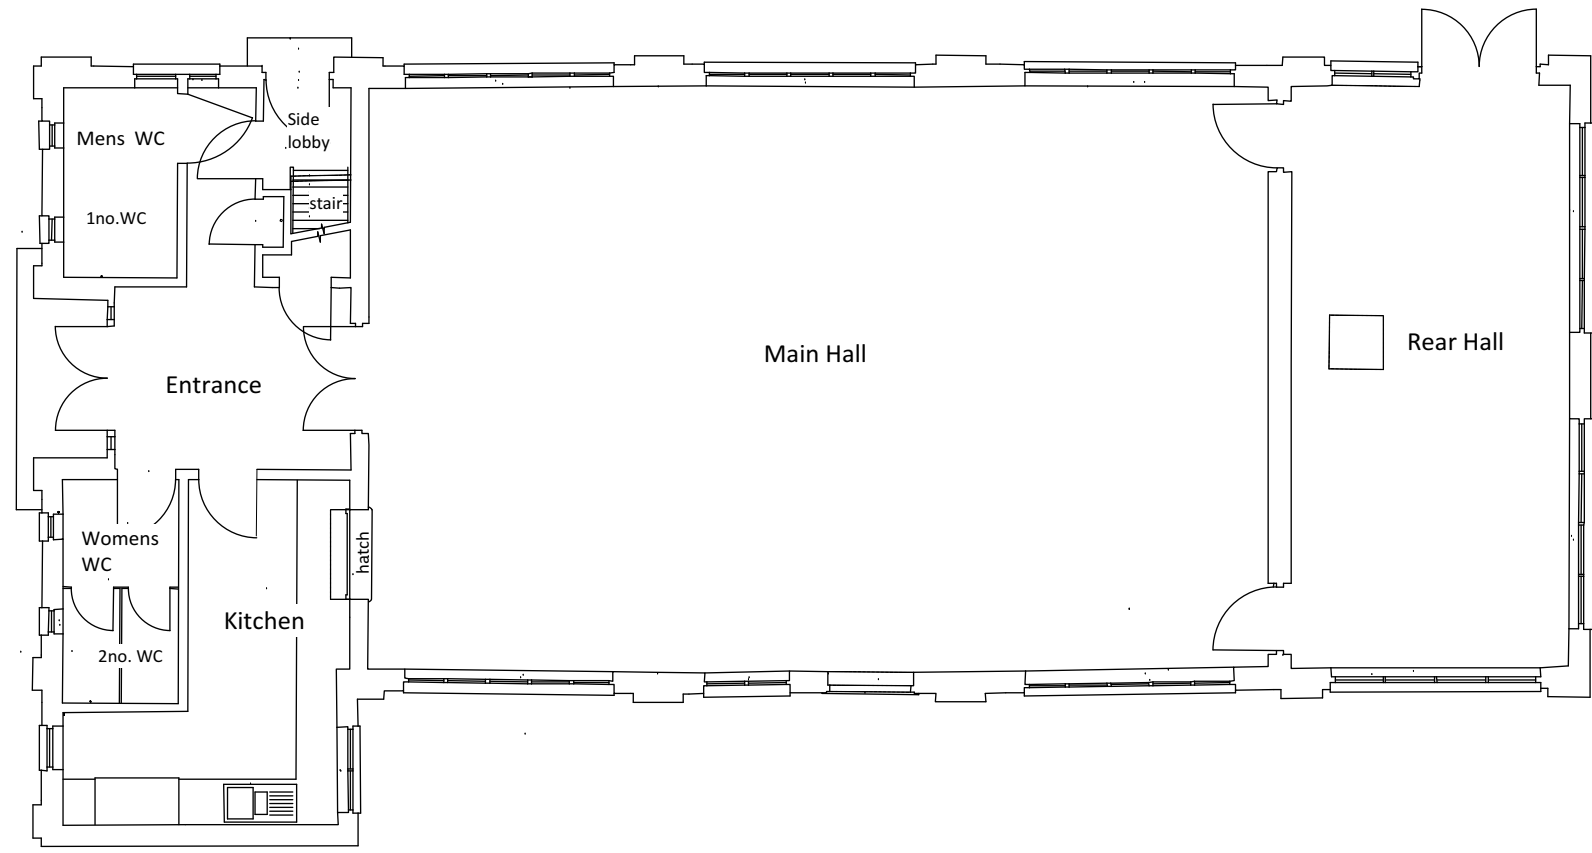

Existing Ground Floor

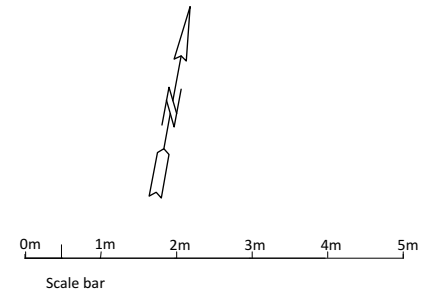

Title **Kirdford Village Hall**

Job :- **Proposed Single Storey Extension**

Drawing :- **Existing Ground Floor plan**

Scale: 1 :100 Date: March 2024 Drawing No:70391/ExFP  
All Dimensions to be checked on site prints to scale @A3

Issue: Planning

**S. R. Burrell MRICS**  
BSc DipBldgCons  
**Chartered Surveyor**

Burrell, Plaistow Road, Ifold  
West Sussex. RH14 0TU  
Telephone : 01403 751609  
Email:srburrellmrics@gmail.com

