


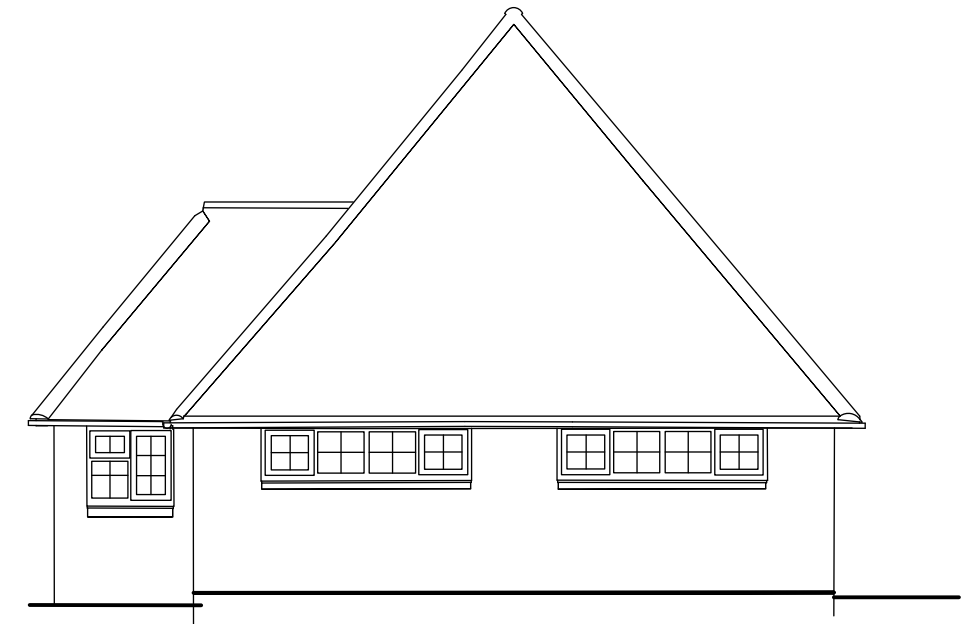


Side South Elevation



Front West Elevation



Rear East Elevation

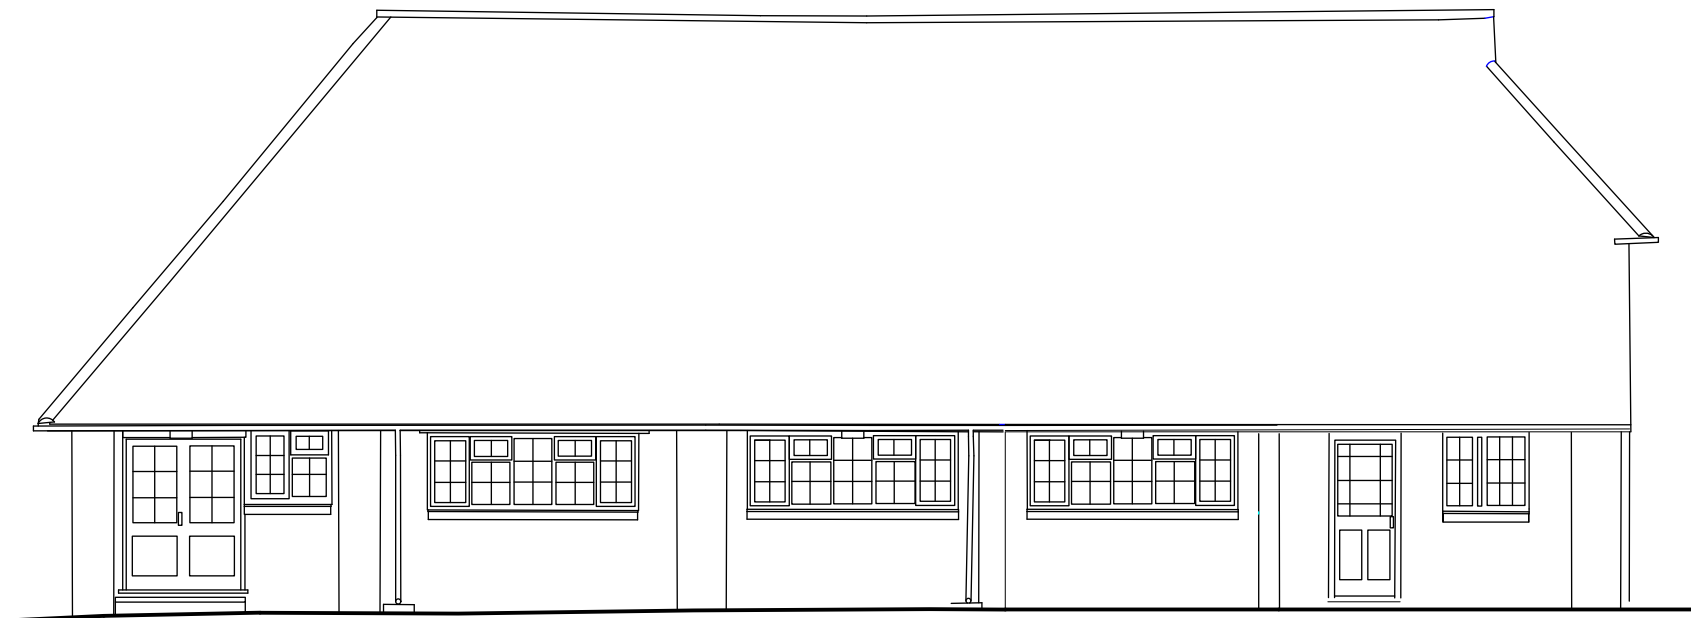

Side North Elevation

Title **Kirdford Village Hall**

Job :- **Proposed Single Storey Extension**

Drawing :- **Existing Elevation**

Scale: 1 :100 Date: March 2024 Drawing No:70391/ExEL
All Dimensions to be checked on site prints to scale @A3

Issue : Planning

S. R. Burrell MRICS
BSc DipBldgCons
Chartered Surveyor

Burrell, Plaistow Road, Ifold
West Sussex. RH14 0TU
Telephone : 01403 751609
Email: srburrellmrics@gmail.com

