


01

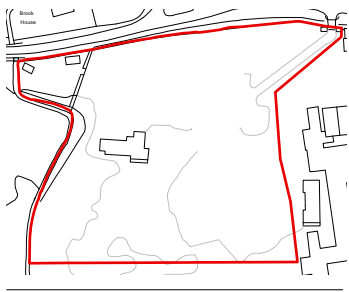

Notes
To be read in conjunction with drawing series:

2215-OPDS-EX-000 series
2215-OPDS-EX-100 series
2215-OPDS-EX-200 series
2215-OPDS-EX-300 series

2215-OPDS-00-000 series
2215-OPDS-00-100 series
2215-OPDS-00-200 series
2215-OPDS-00-300 series

Key
19 Dormer windows
20 Roof (pitched)




PLANNING

Rev	Description	Issue Date

Stage	Planning
Project	Earnley Place
Client	Private
Drawing No.	2215-OPDS-EX-103
Title	EX Roof Plan
Scale	1:100@A3
Drawn	JB

04

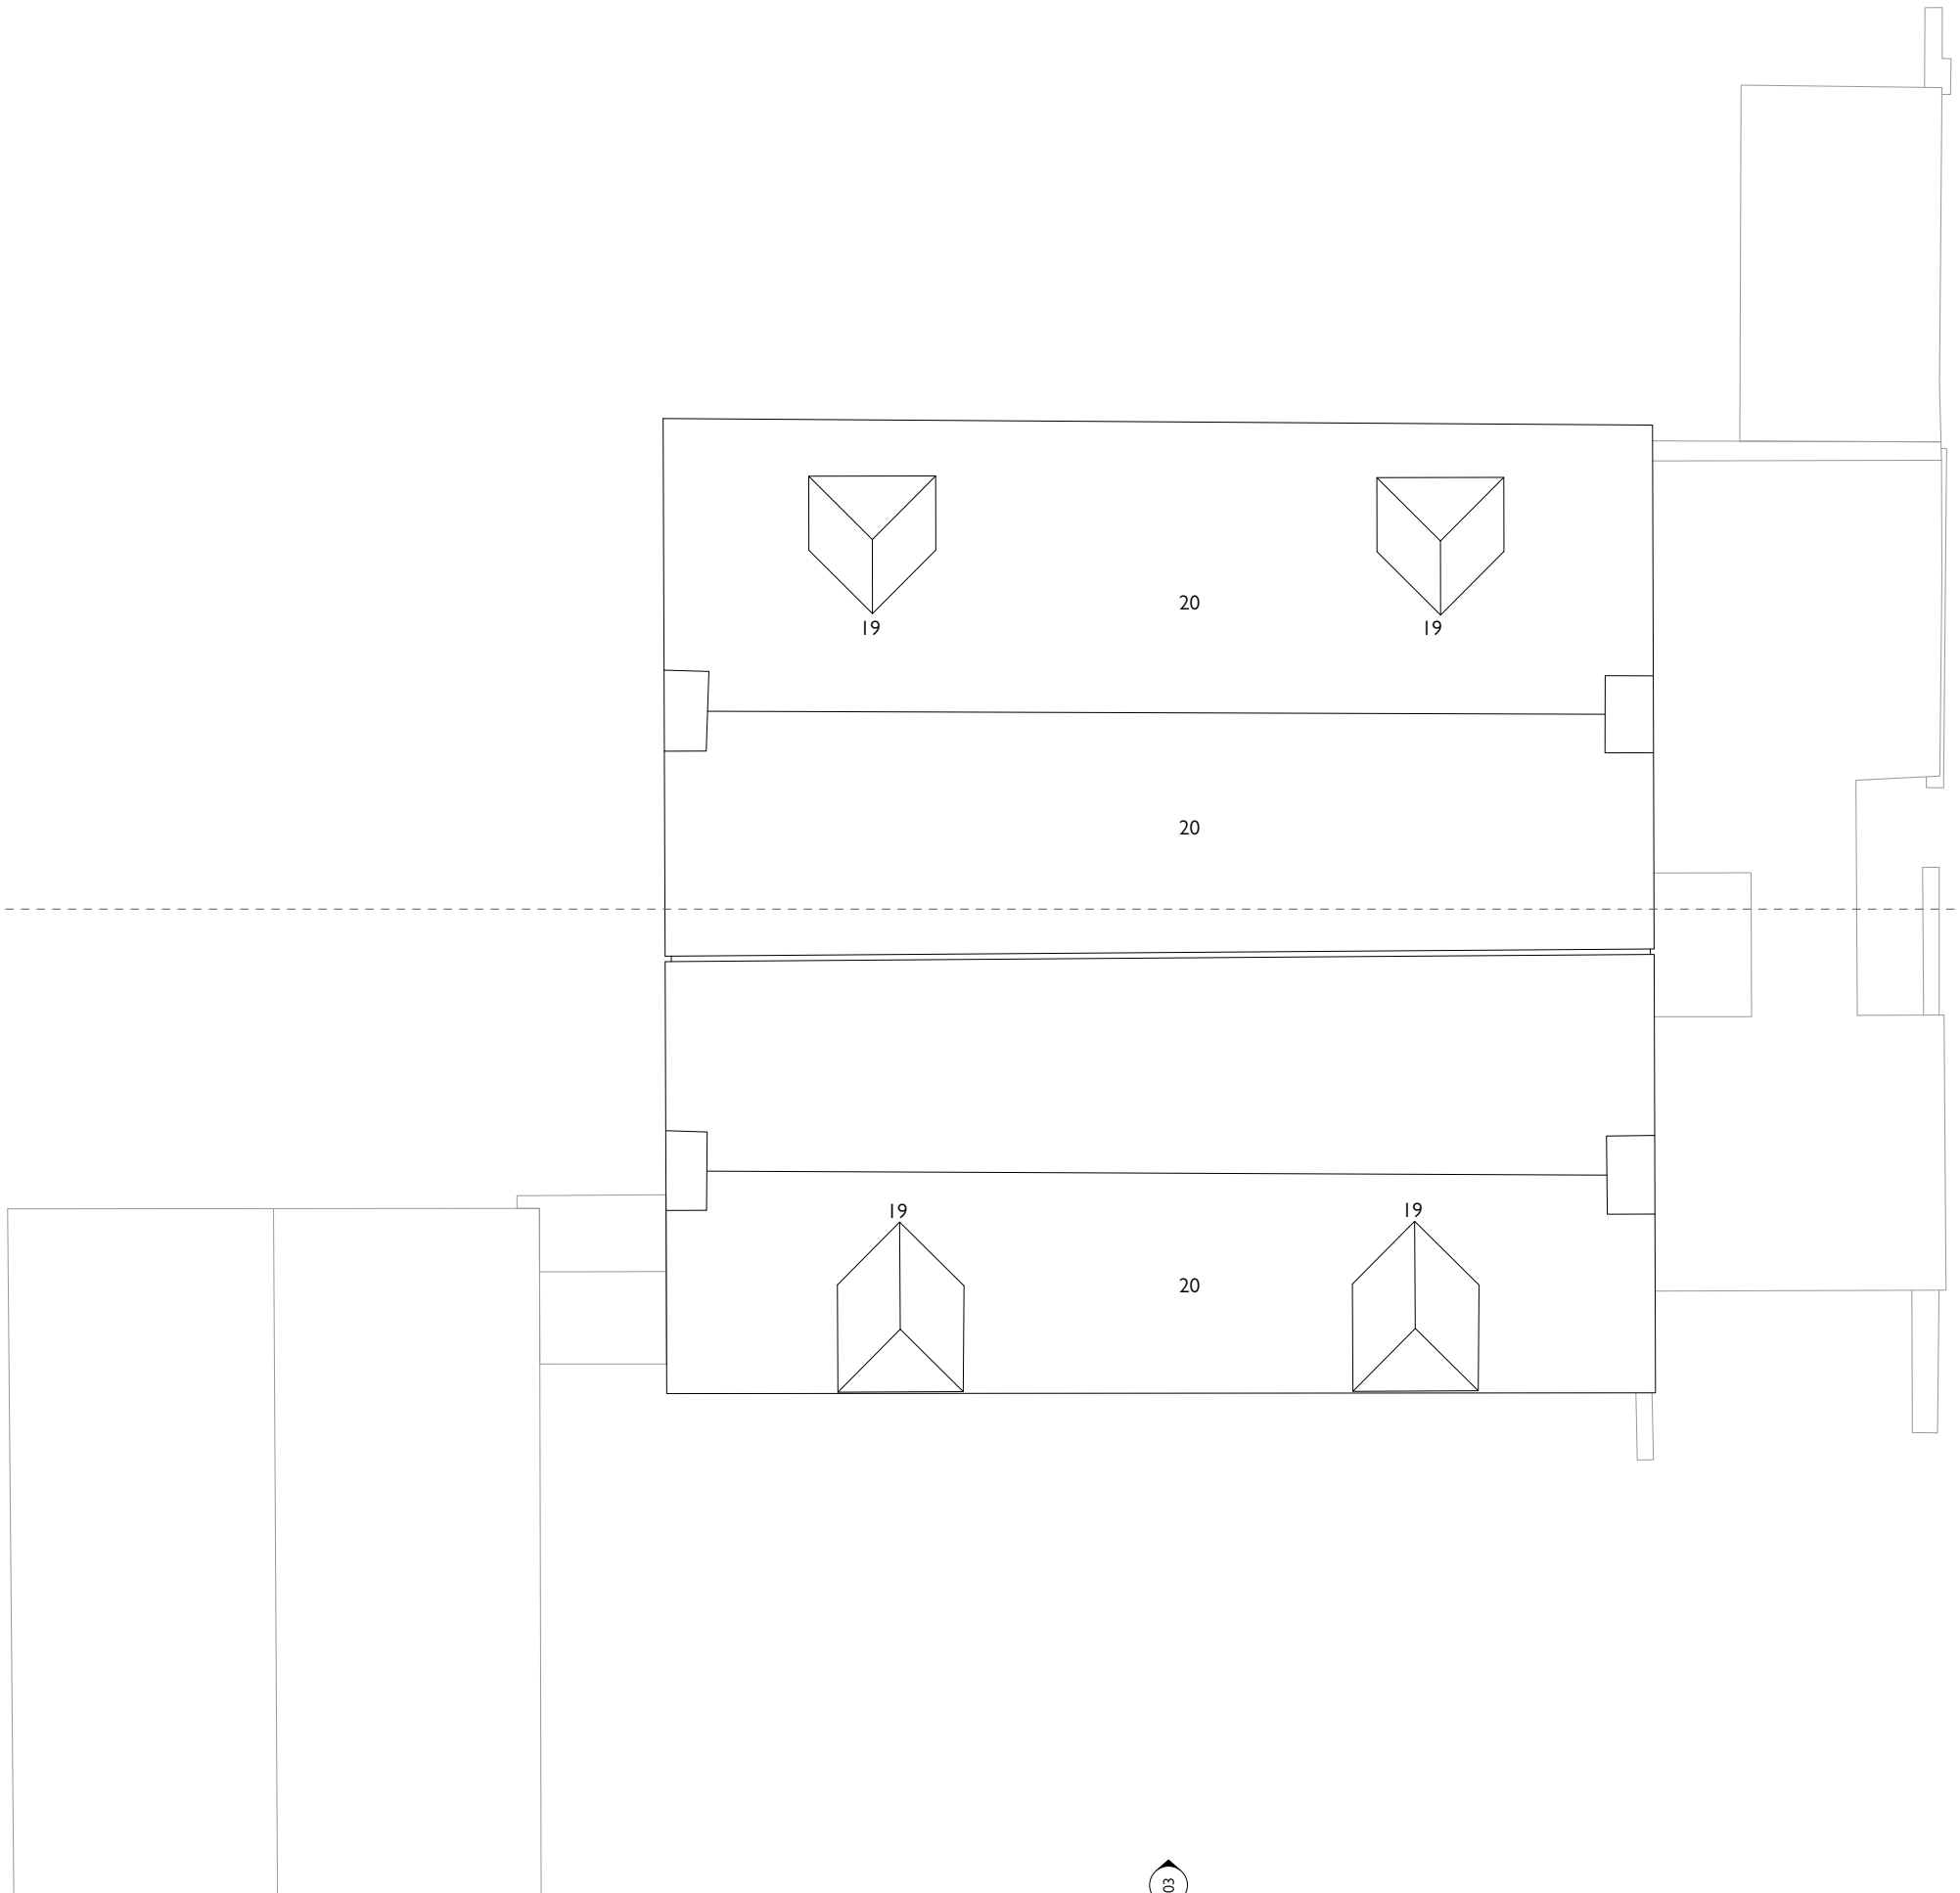

03

02

01