


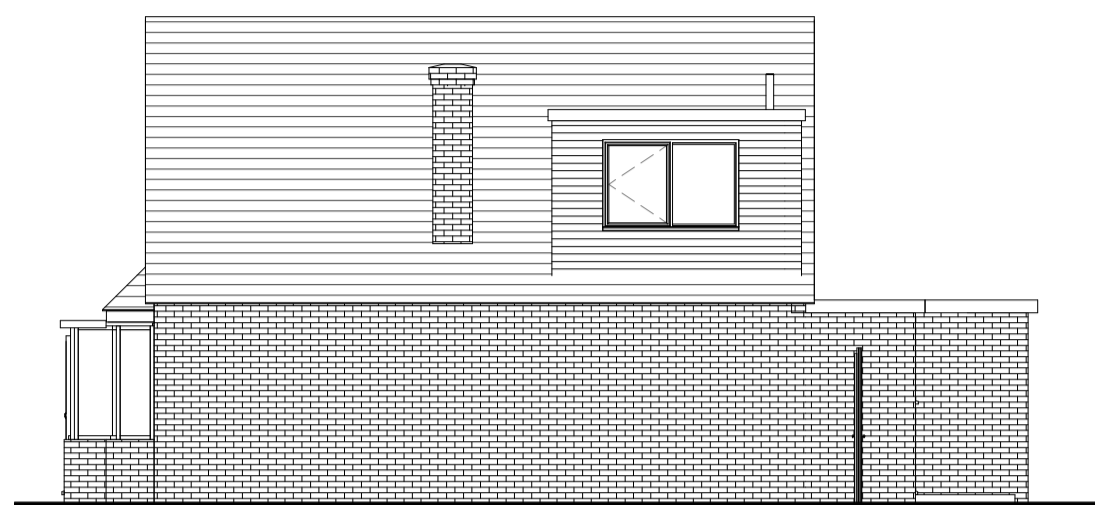


1 East Elevation Existing
1 : 100



3 North Elevation Existing
1 : 100




5 West Elevation Existing
1 : 100

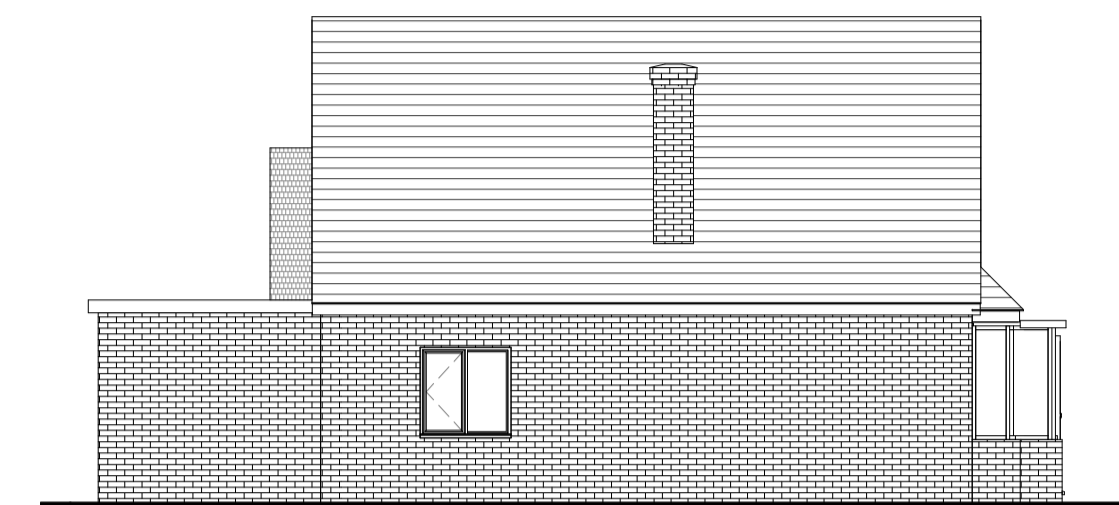


7 South Elevation Existing
1 : 100




2 East Elevation Proposed
1 : 100

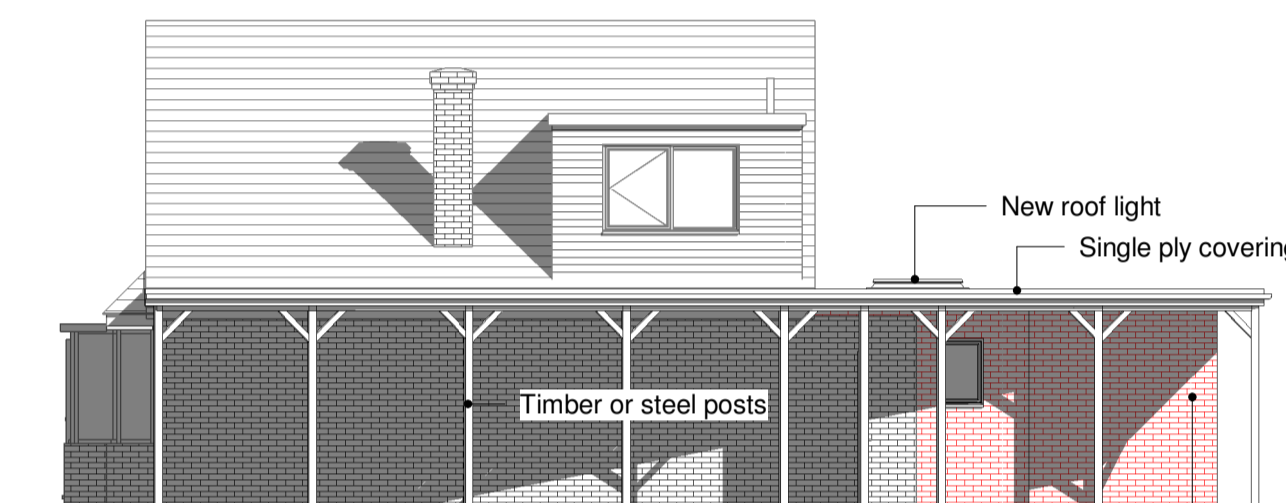


4 North Elevation Proposed
1 : 100

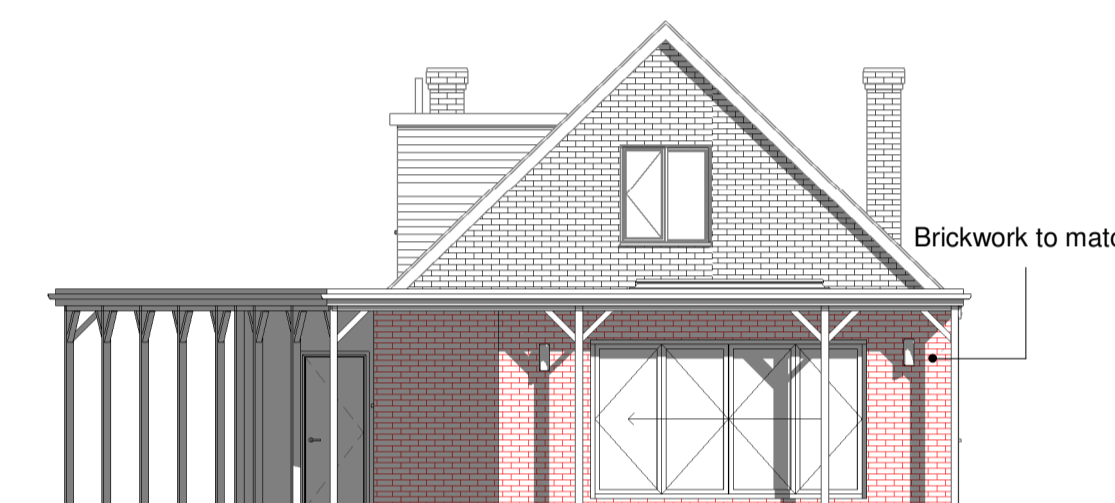

6 West Elevation Proposed
1 : 100

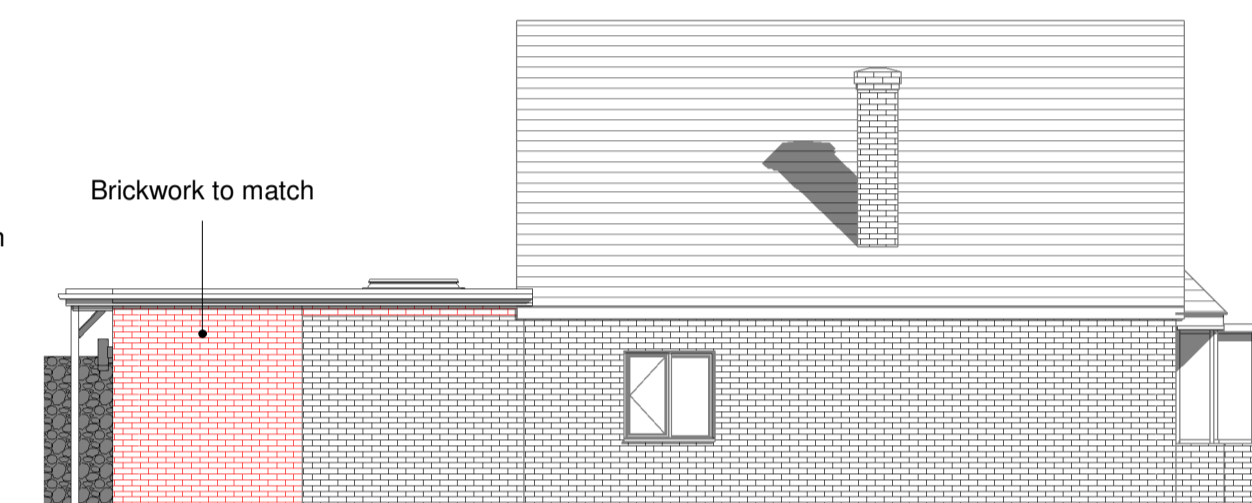

8 South Elevation Proposed
1 : 100

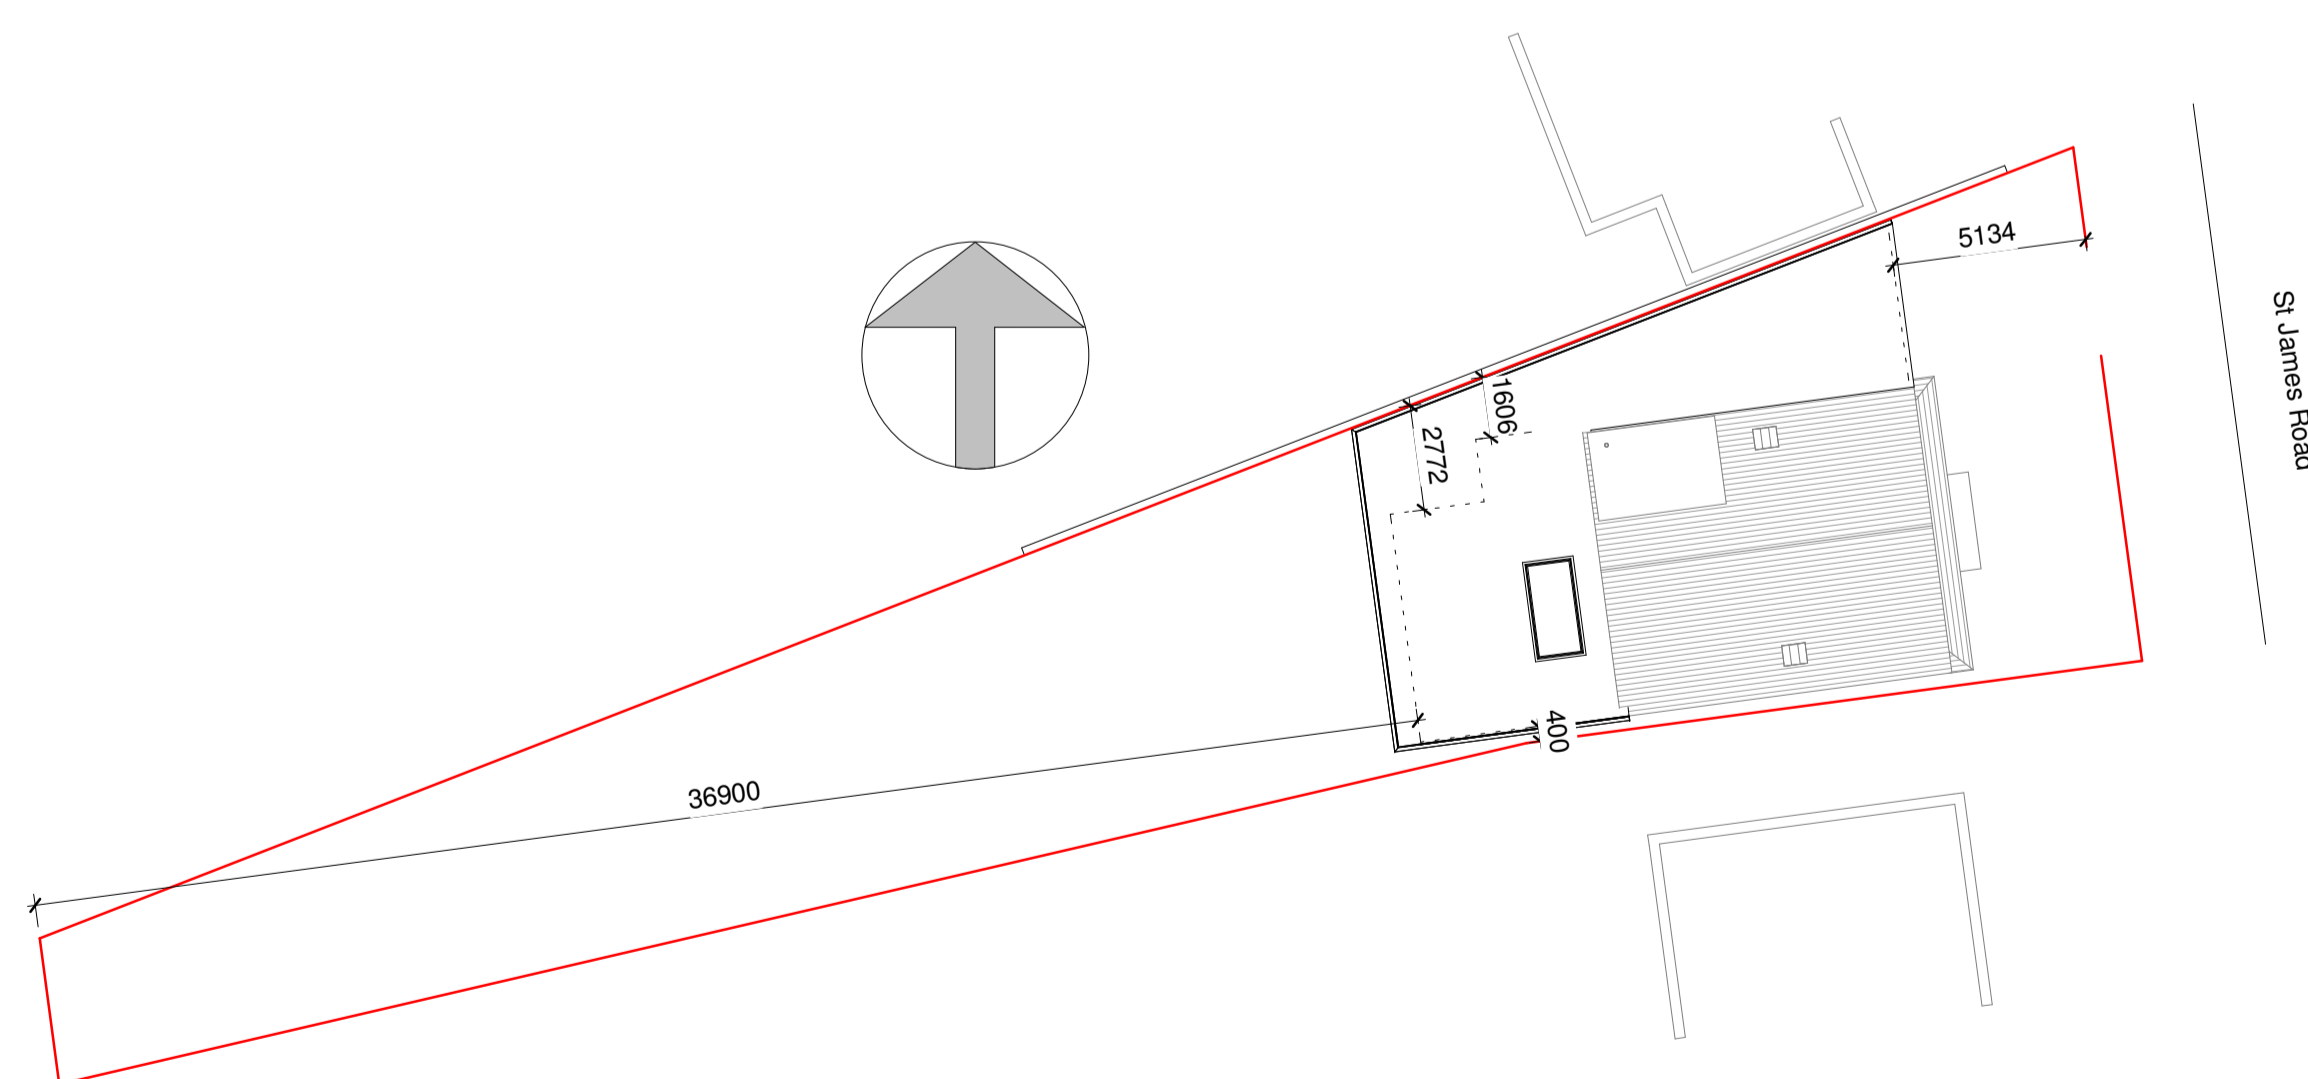

9 Block Plan Proposed
1 : 200



Project Details

Client Name **Deborah DiStefano**
Project Name **Extension**
Client Address **93 St James Road Chichester PO197HR**

Drawing Details

Sheet Name **Elevations and Block Plan**
Drawing number **204/01**
Stage **Planning**
Date **04.10.23**
Drawn by **AP**
Scale @ A1 **As indicated**

Revisions

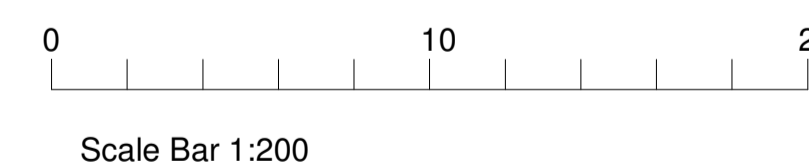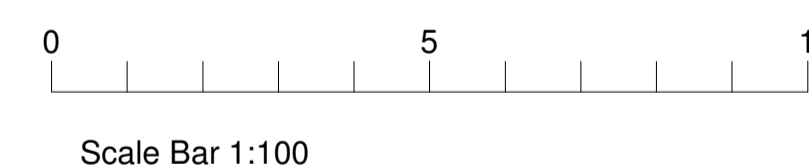

Notes

Do not scale except for planning purposes. Use figured dimensions only.
Contractor is responsible for taking all measurements on site including all fabricated items.
This drawing is subject to copyright and must not be reproduced without the consent of Forty Four Properties Ltd.