

**Project Details**

Client Name **Deborah DiStefano**

Project Name **Extension**

Client Address **93 St James Road  
Chichester  
PO197HR**

**Drawing Details**

Sheet Name **Floor Plans**

Drawing number **204/02**

Stage **Planning**

Date **04.10.23**


Drawn by **AP**

Scale @ A1 **As indicated**

**Revisions**



Scale Bar 1:50

 


Scale Bar 1:100

**Notes**


Do not scale except for planning purposes. Use figured dimensions only.

Contractor is responsible for taking all measurements on site including all fabricated items.


This drawing is subject to copyright and must not be reproduced without the consent of Forty Four Properties Ltd.

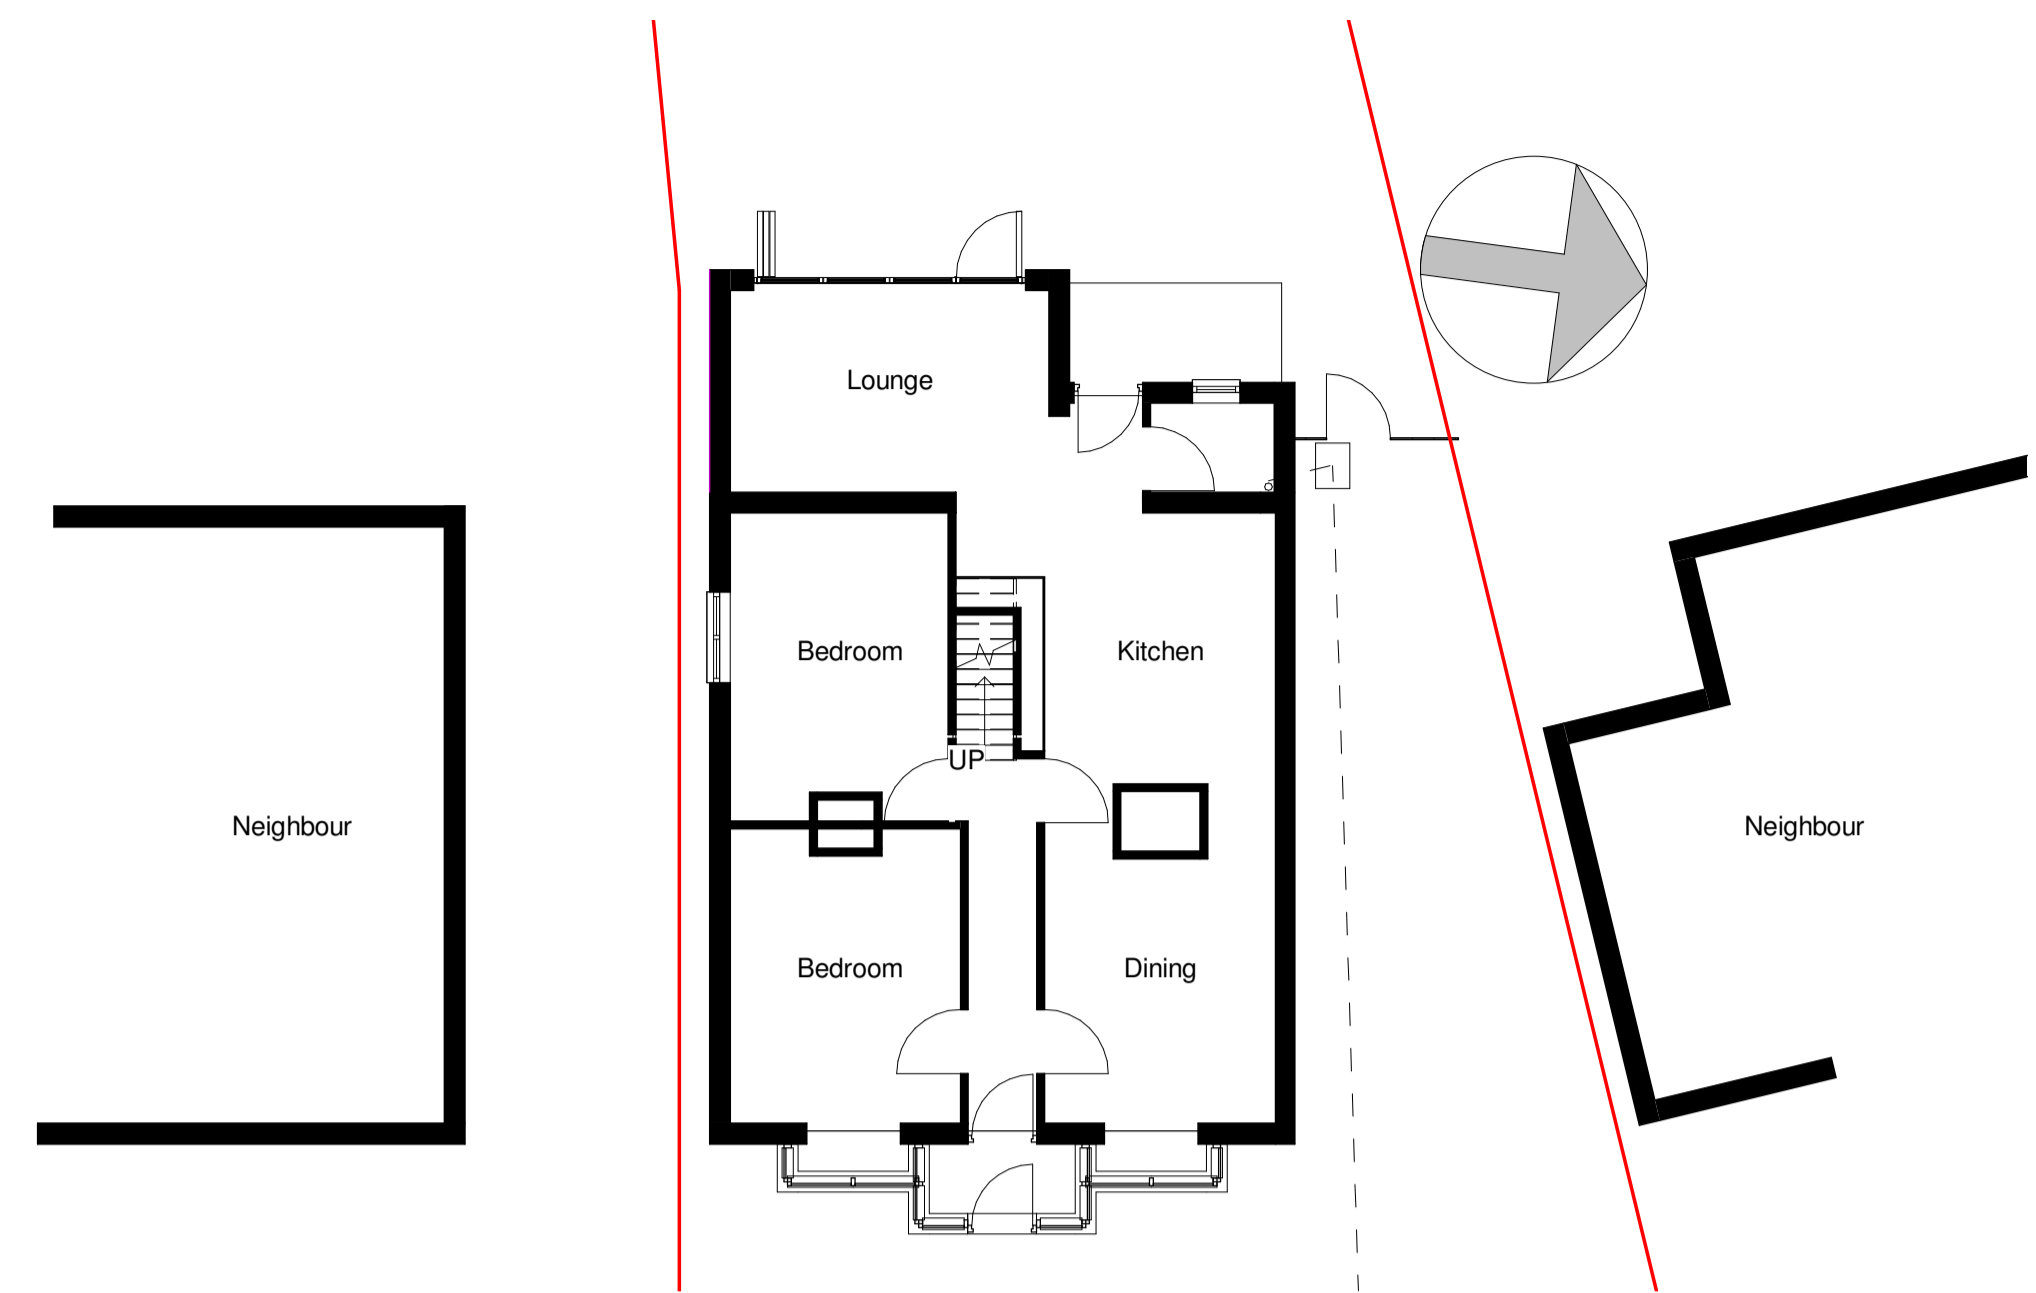


**1 FFL Existing**  
1 : 100

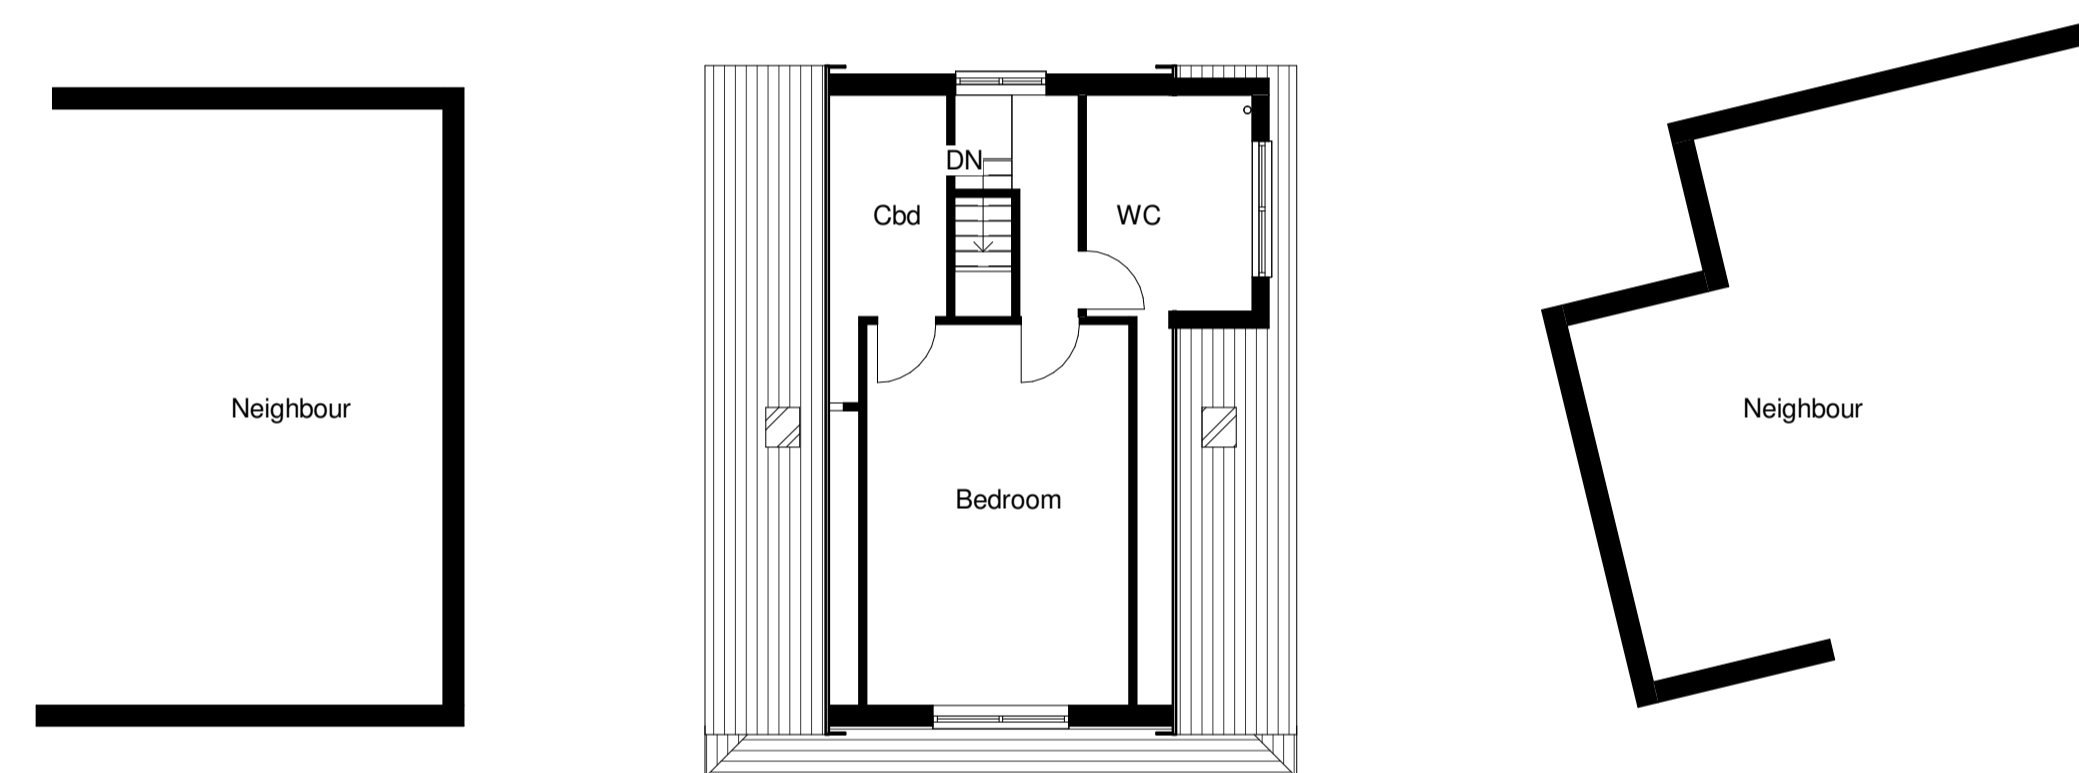

**4 1st Floor Existing**  
1 : 100

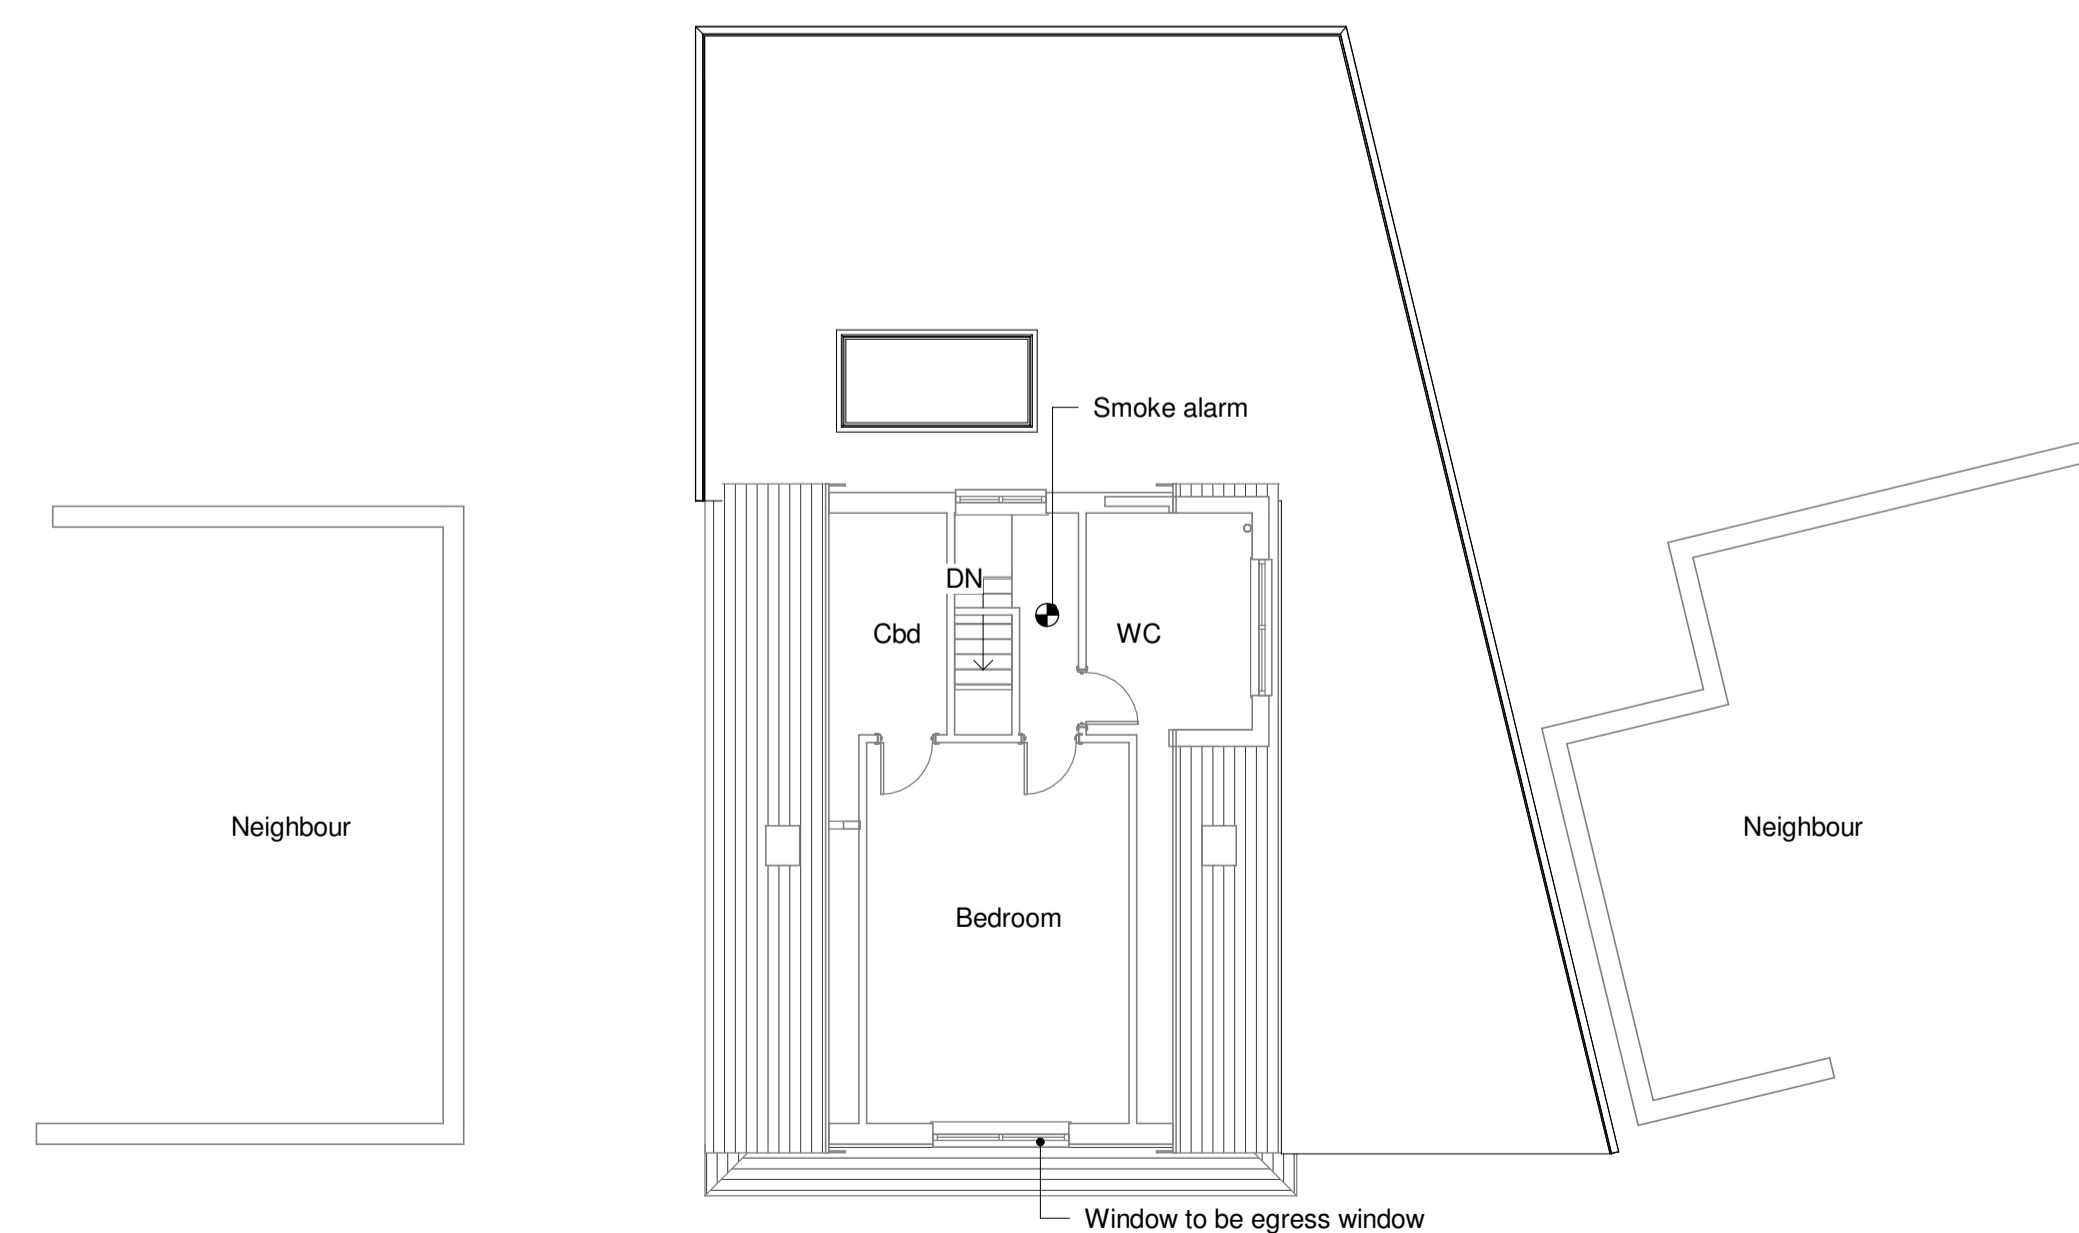

**5 1st Floor Proposed**  
1 : 100

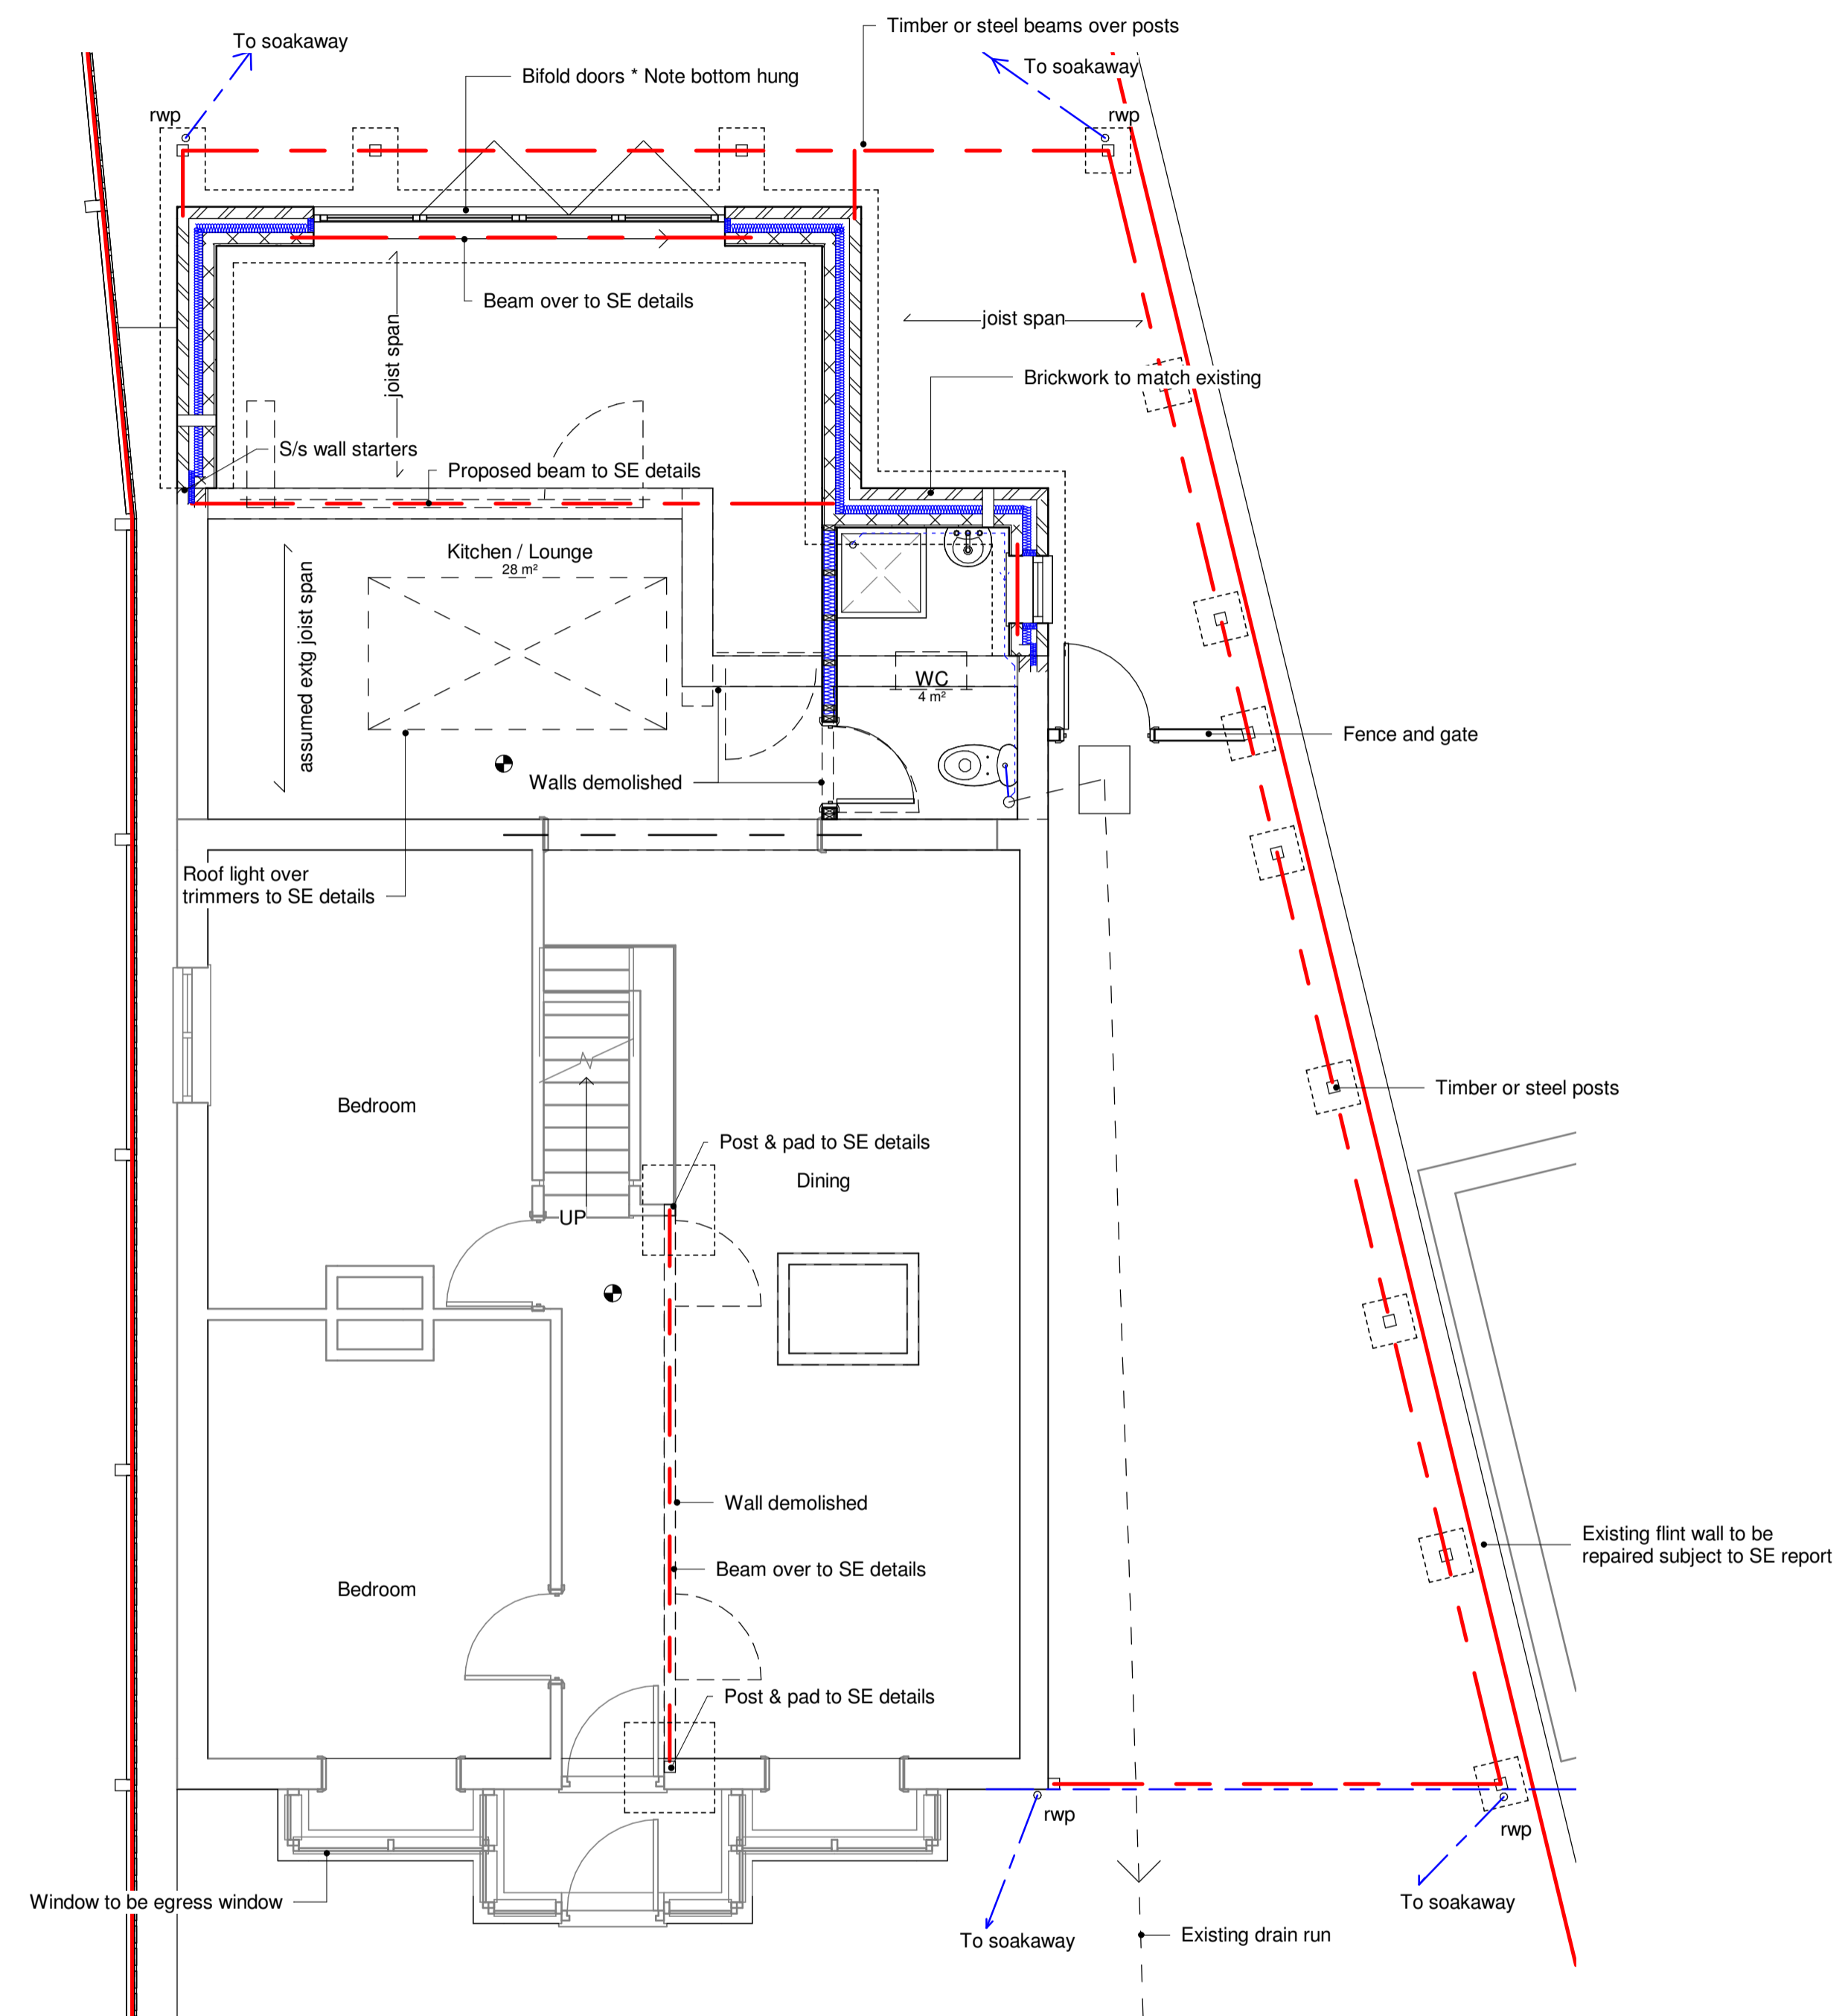

**BB FFL Proposed**  
1 : 50