
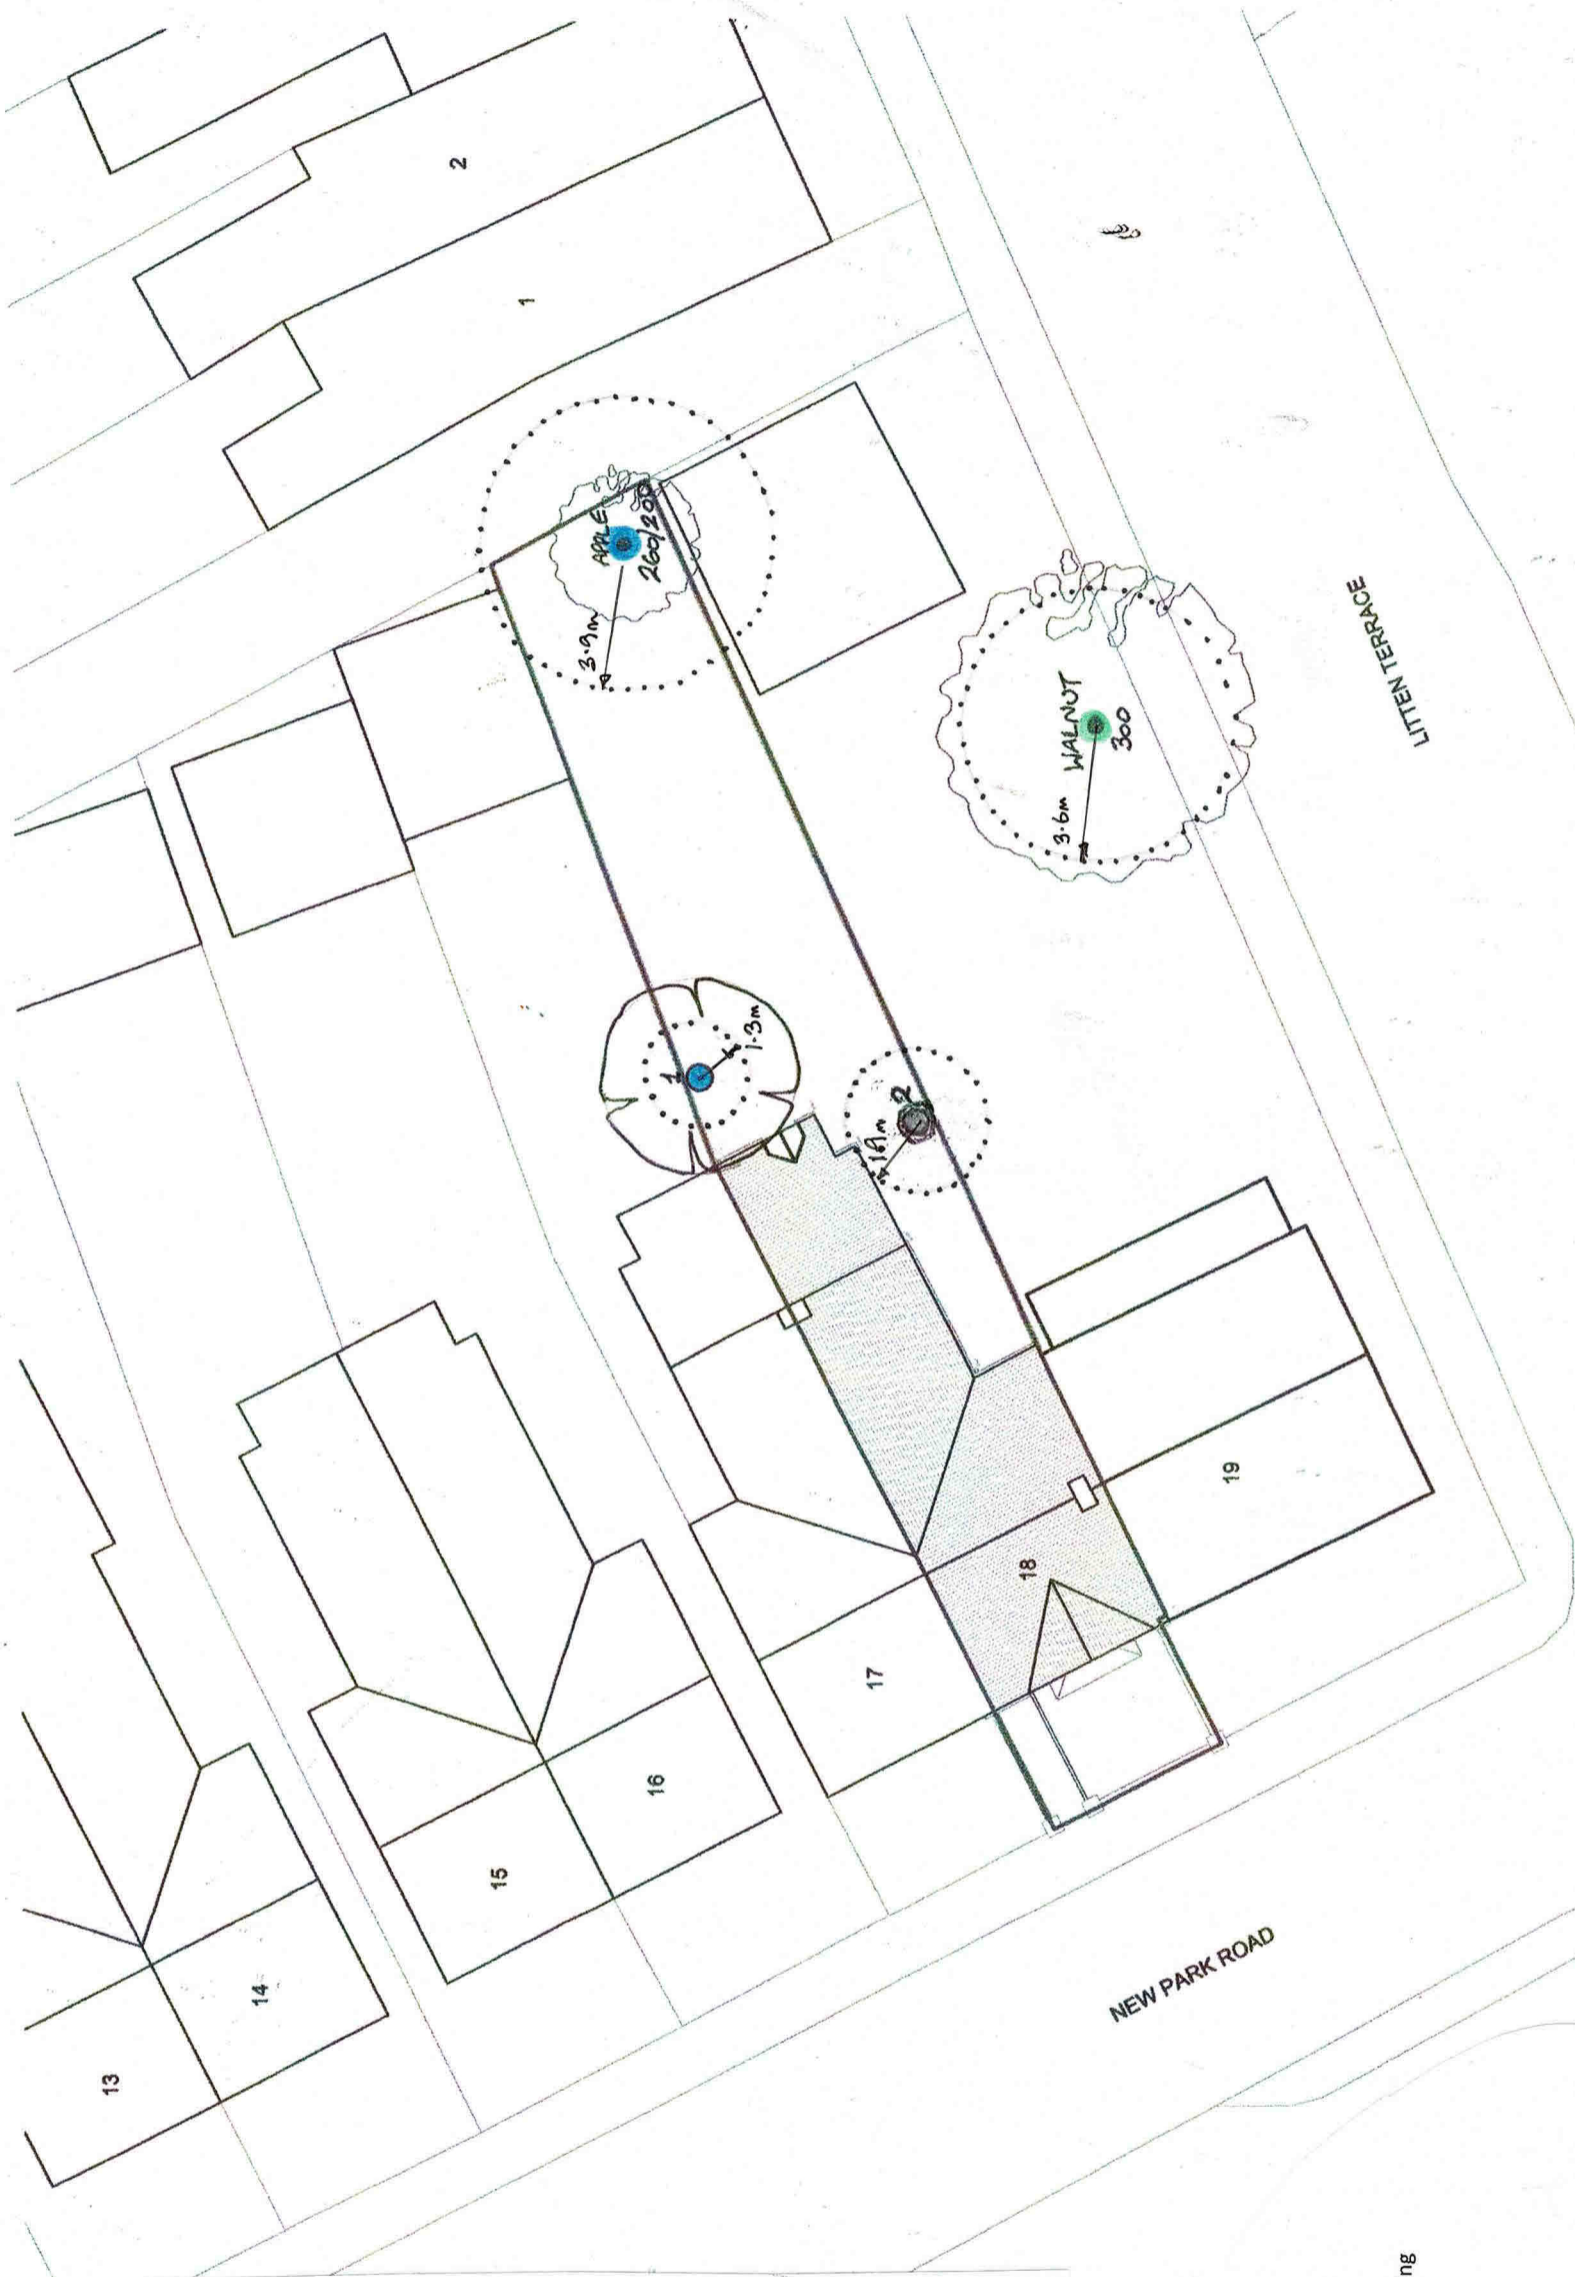


Application site boundary

	
project	18 New Park Road Chichester West Sussex
client	Mr & Mrs M Sylvester-Brown
title	Tree Constraints Plan
dwg	BJH 01/02
scale	1:200
date	February 2024
job	1342
drawn by	bjh
10 Southleigh Grove, Hayling Island, Hampshire PO11 0SH	



- Key:**
- = Trees of A (high) grading
 - = Trees of B (moderate) grading
 - = Trees of C (low) grading
 - = Trees of U (fell) grading
 - = Radial Root Protection Zone in accordance with Section 6.2 of BS5837:2012.

Revisions: P1 Issued to Client for Information

20/01/2024



PROJECT: 18 New Park Road, Chichester

SHEET: Site Plan as Existing

DRAWING NO: A1009 100

SCALE: 1:200



REV: P1

DATE: Jan 2024

PRELIMINARY

