





NW elevation as existing

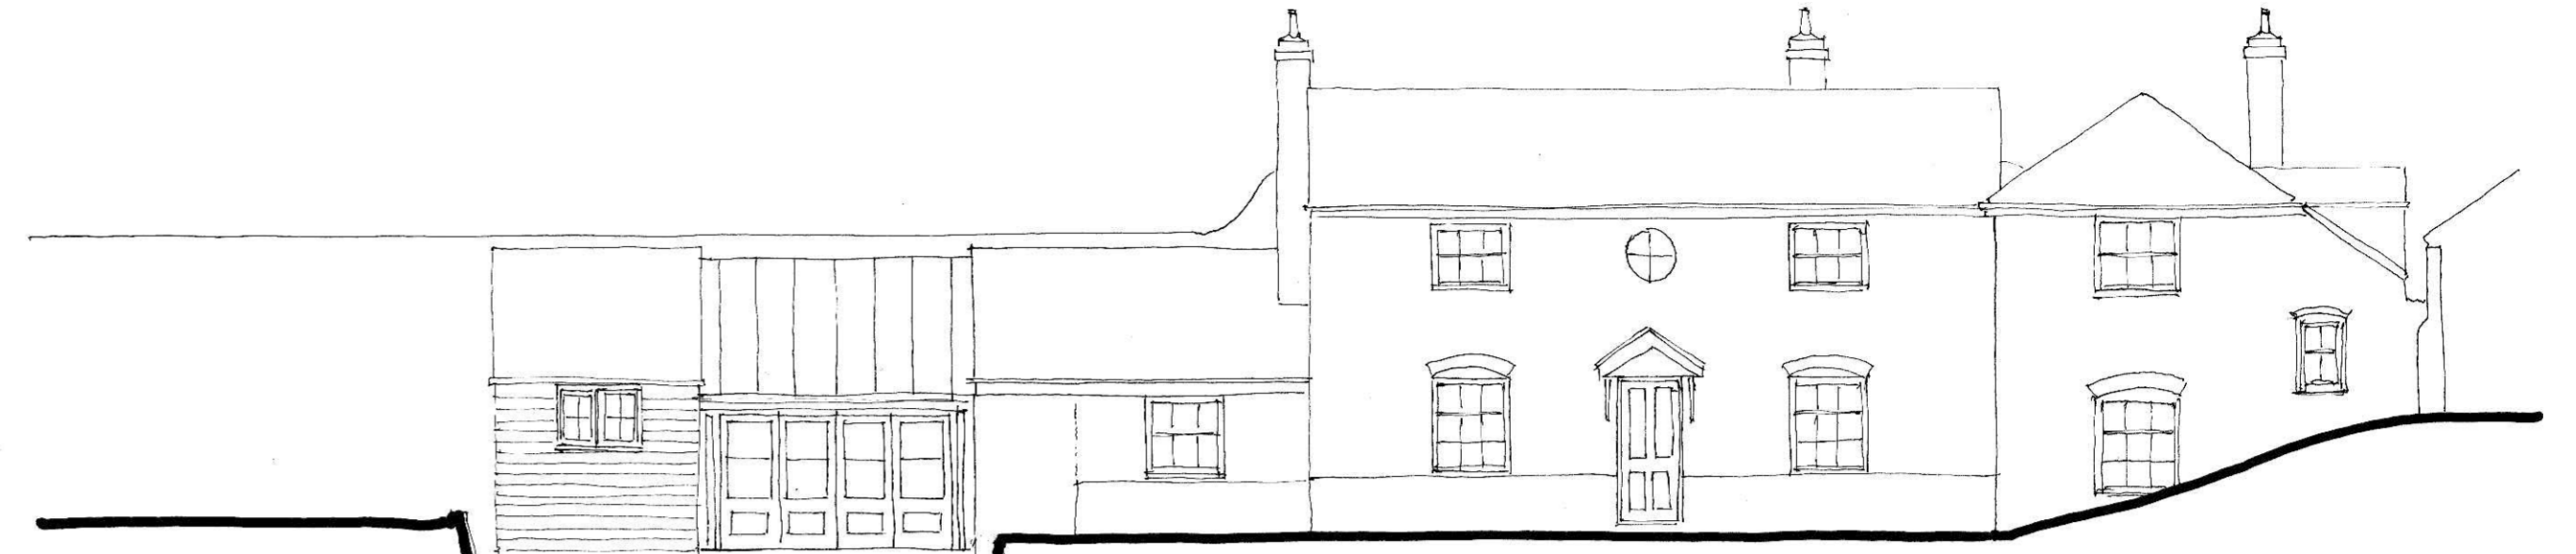


proposed extension NW elevation as proposed

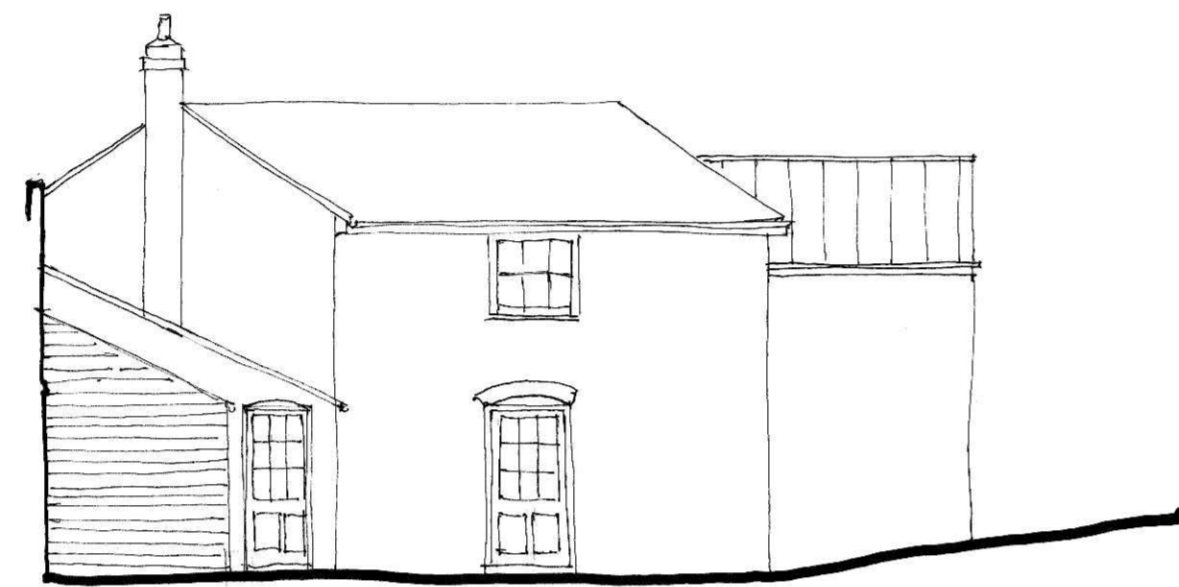


NE elevation as existing



NE elevation as proposed

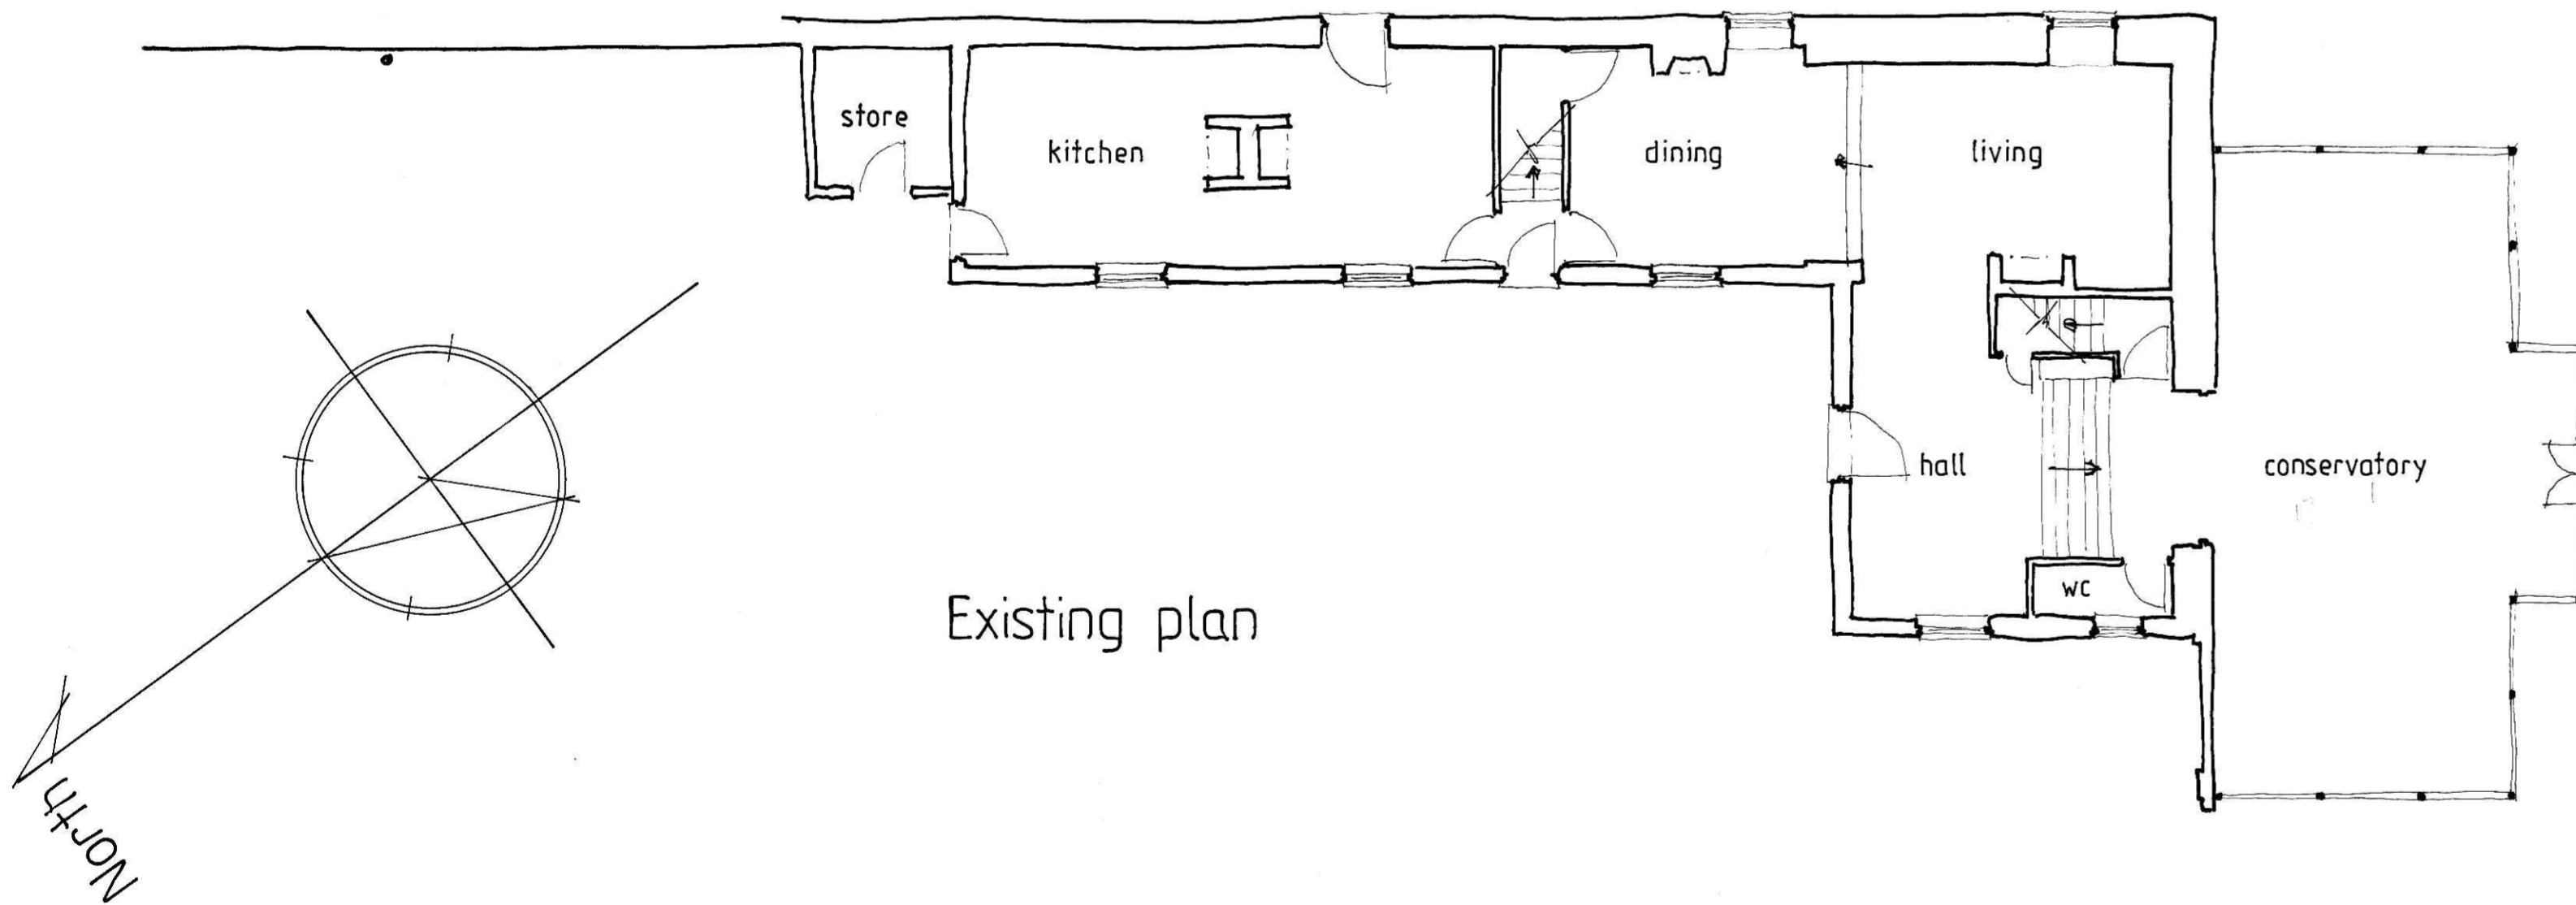

Existing plan

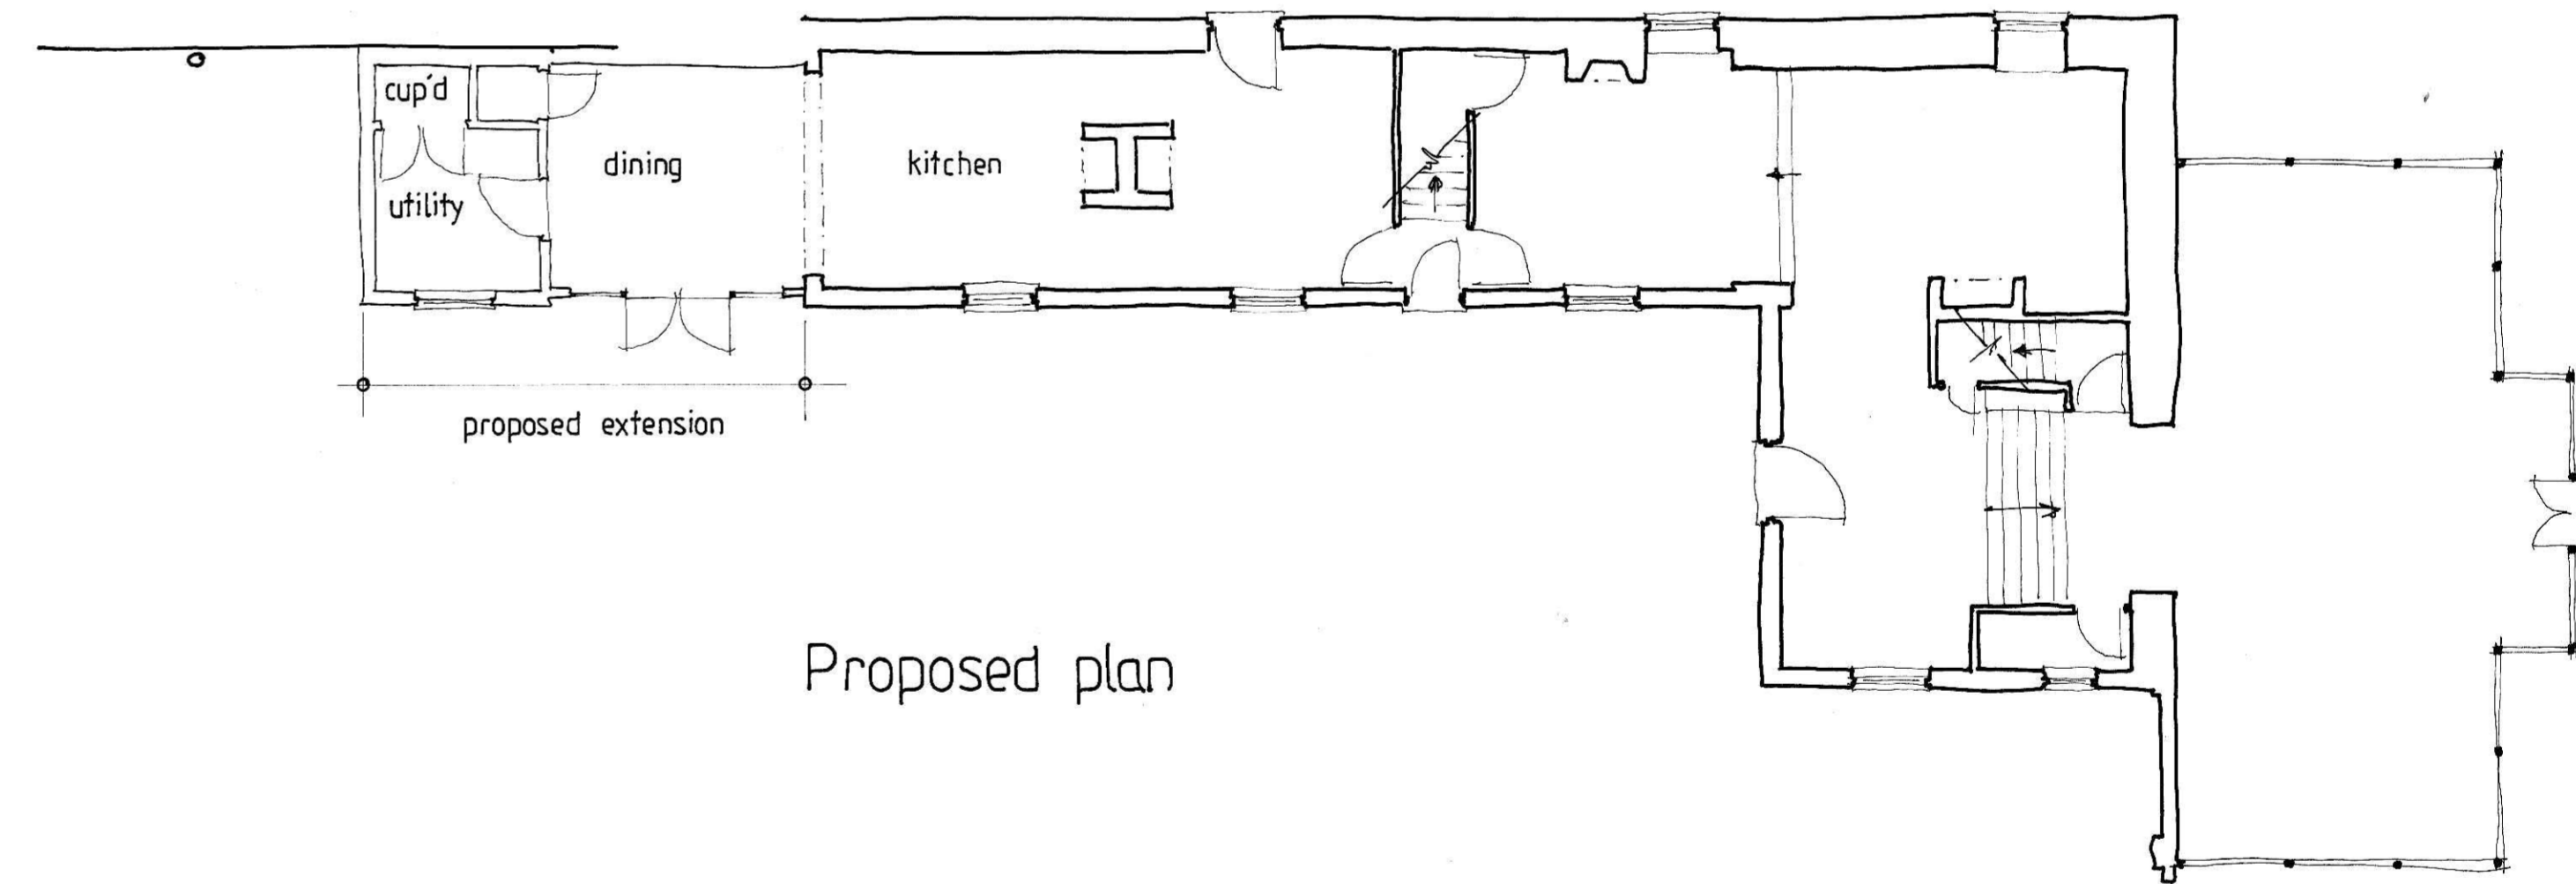

Proposed plan

Gardener's Cottage, Waldershare Park

Ground floor plan & elevations as existing & as proposed

Scale: 1:100 at A1

Drwg.: GCW/1019/03

Drwg. by: T. Ellis June 2020 Tel.: 01233 770498

Notes:

See drwg. GCW/1019/02 for 1:50 scale proposals

Proposed materials:

Brick plinth in Flemish bond

Painted feather edged weatherboarding

Painted joinery (purpose made)

Roof in natural slate

Patent glazing to dining area roof

Cast iron rain water goods

Scale bar:

