



Proposed roof plan

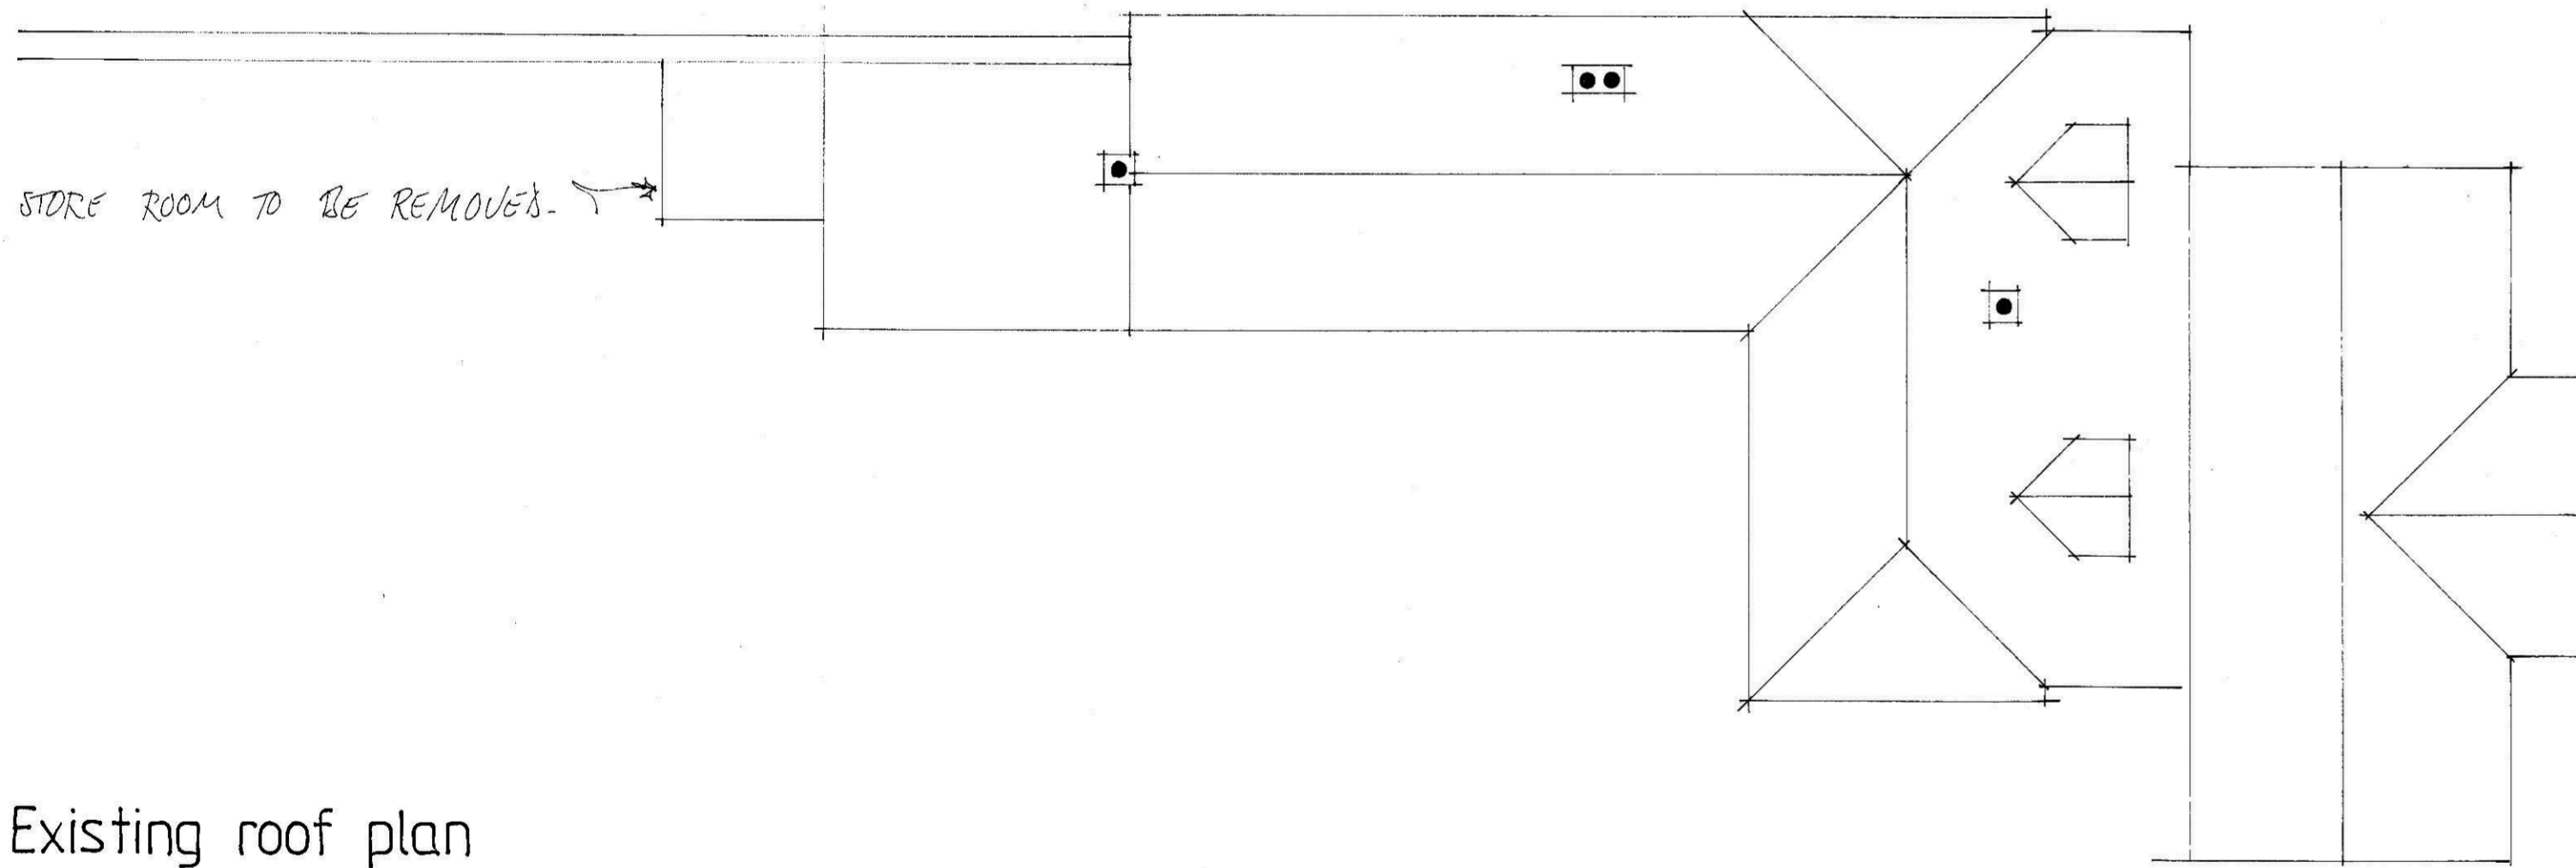

Existing roof plan

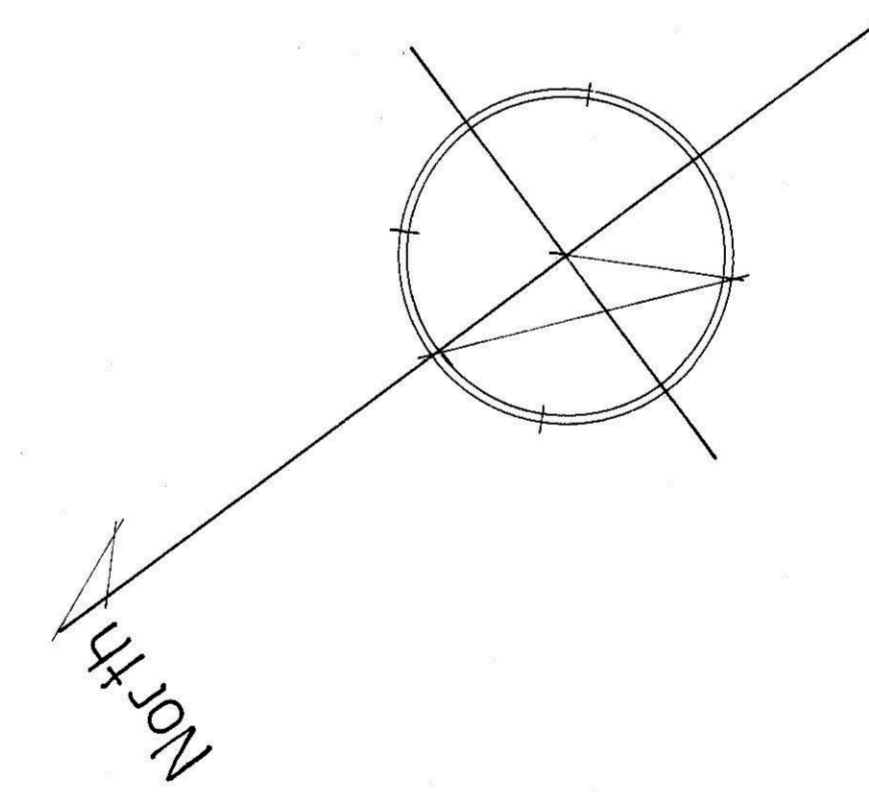

Gardener's Cottage, Waldershare Park

Roof plan as existing & as proposed

Scale: 1:100 at A1

Drwg: GCW/1019/04

Drwg. by: T. Ellis March 2024 Tel: 01233 770498

Scale bar:

