




FRONT ELEVATION

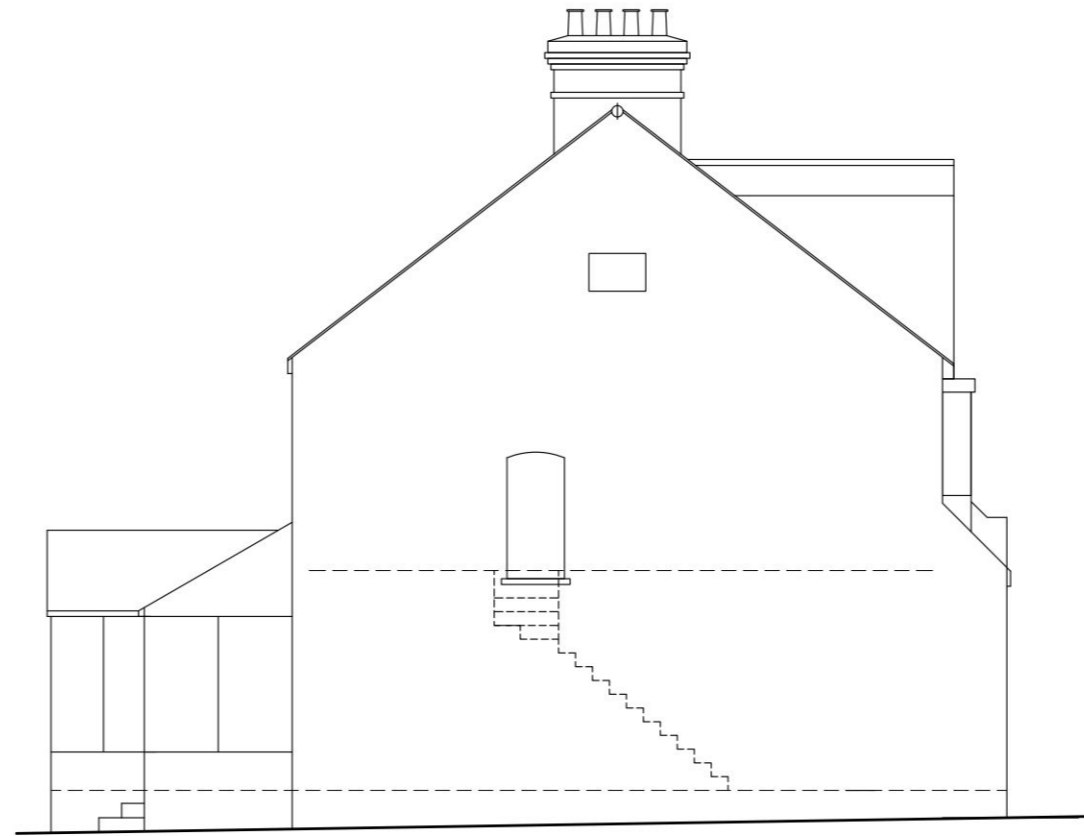


SIDE (NW) ELEVATION

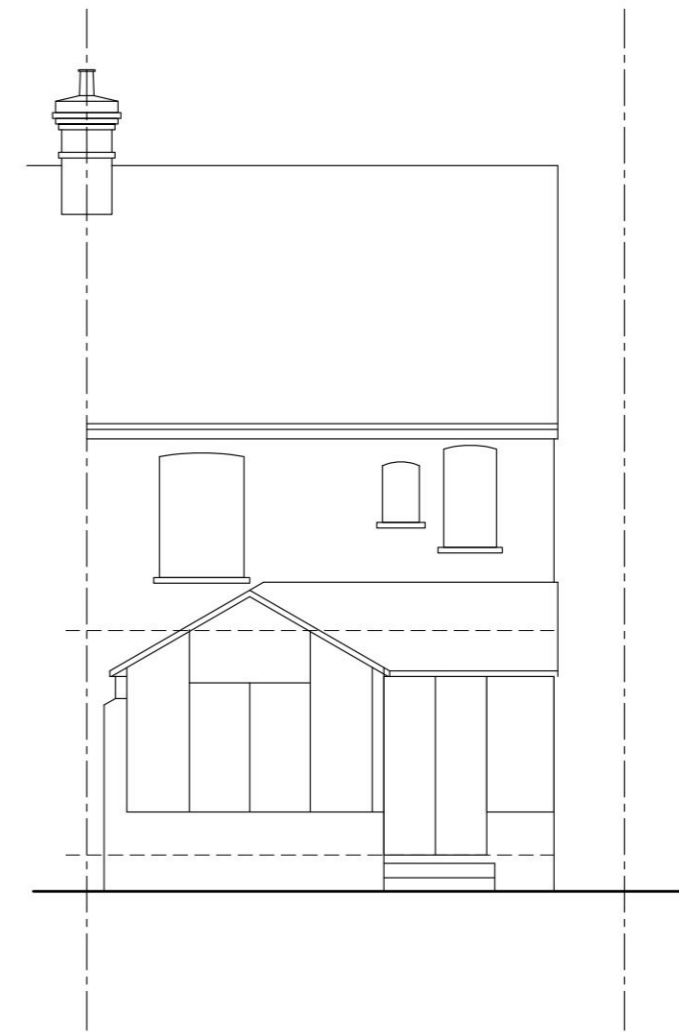

REAR ELEVATION

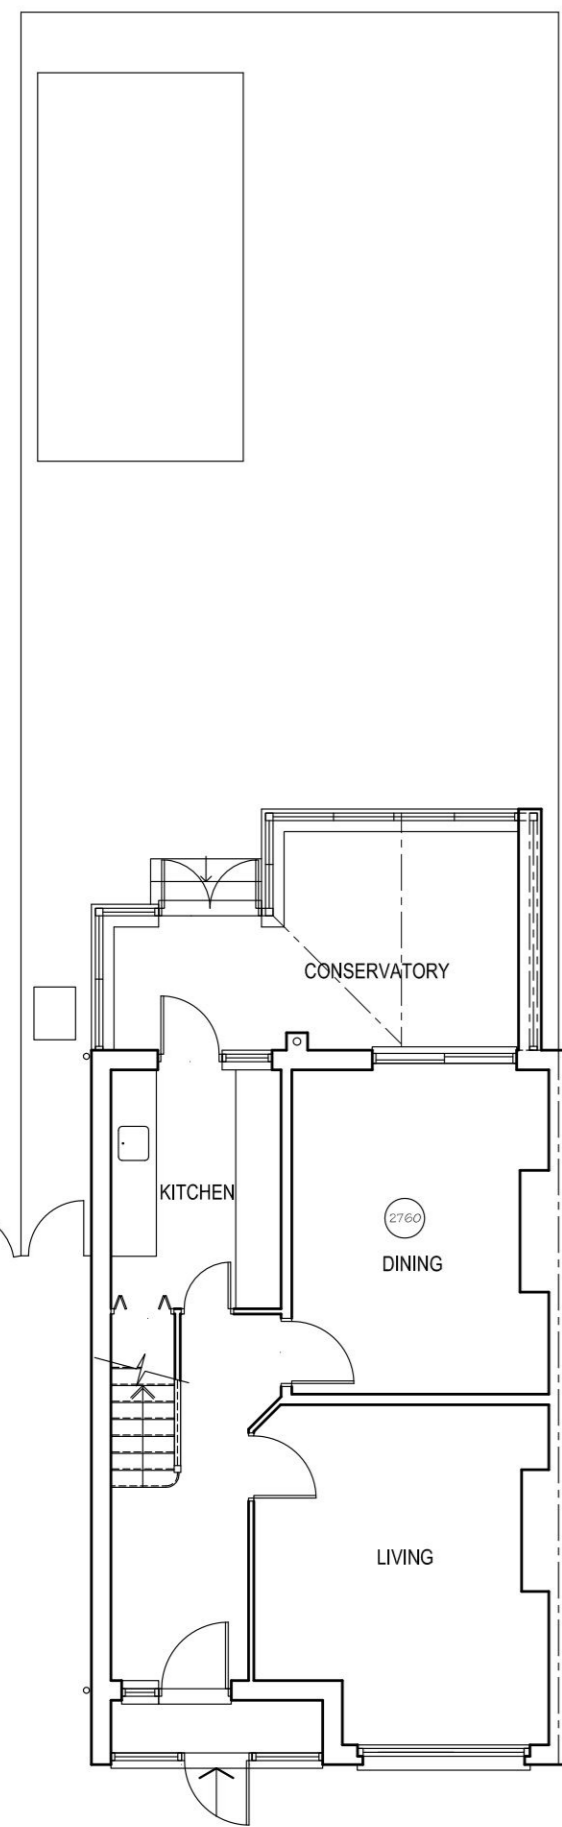

GROUND FLOOR PLAN 1:100

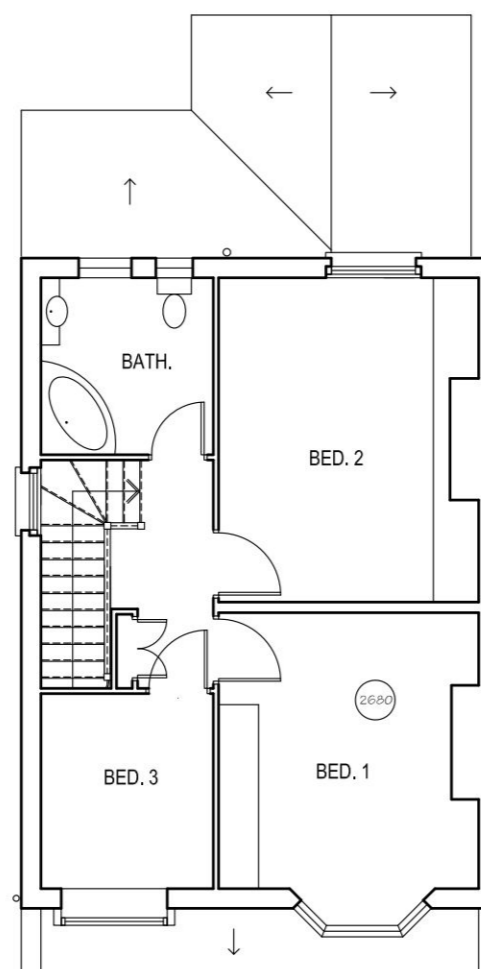

FIRST FLOOR PLAN 1:100

**ALAN SHARD
ASSOCIATES**

ARCHITECTS SURVEYORS
Thursley House
53 Station Road
Guildford
Surrey
GU4 8HA
Tel: 01483 577896
Fax: 01483 576236


E-mail: [REDACTED]

www.sharparch.co.uk

5 MALDEN HILL GARDENS
NEW MALDEN
KT3 4HS
AS EXISTING

FEB 24

scale 1:100

 

Sheet Size - A2