




SIDE (NW) ELEVATION 1:100

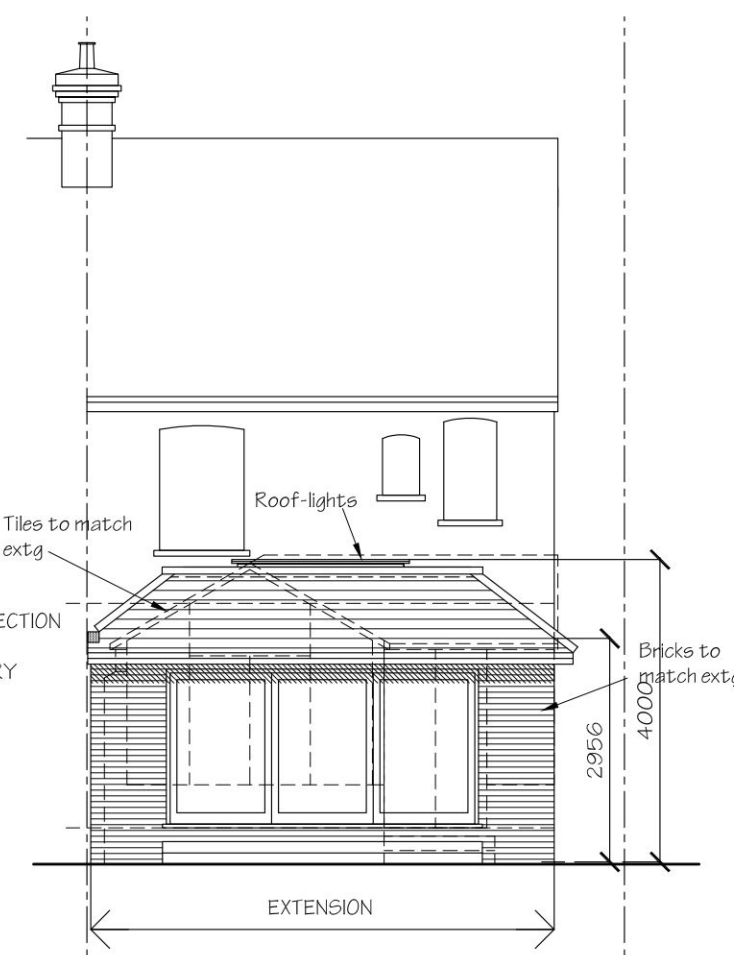



REAR ELEVATION 1:100

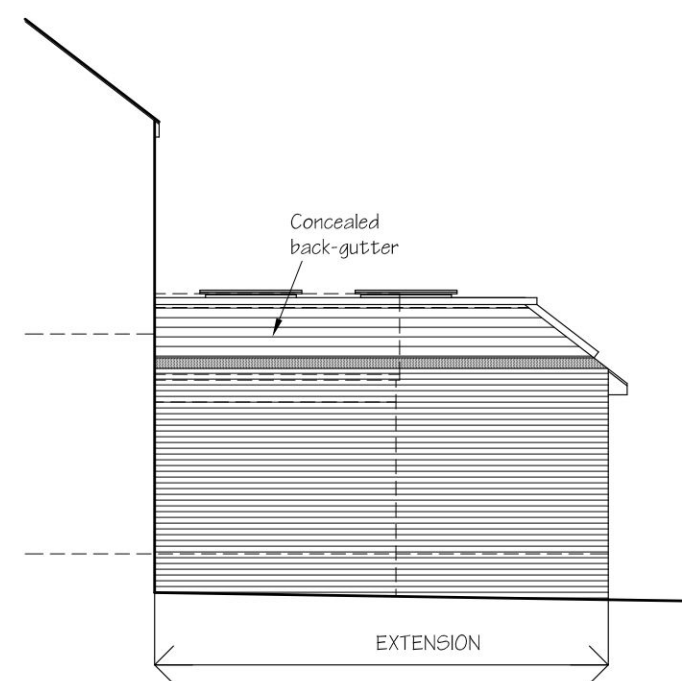


SIDE (SE) ELEVATION 1:100

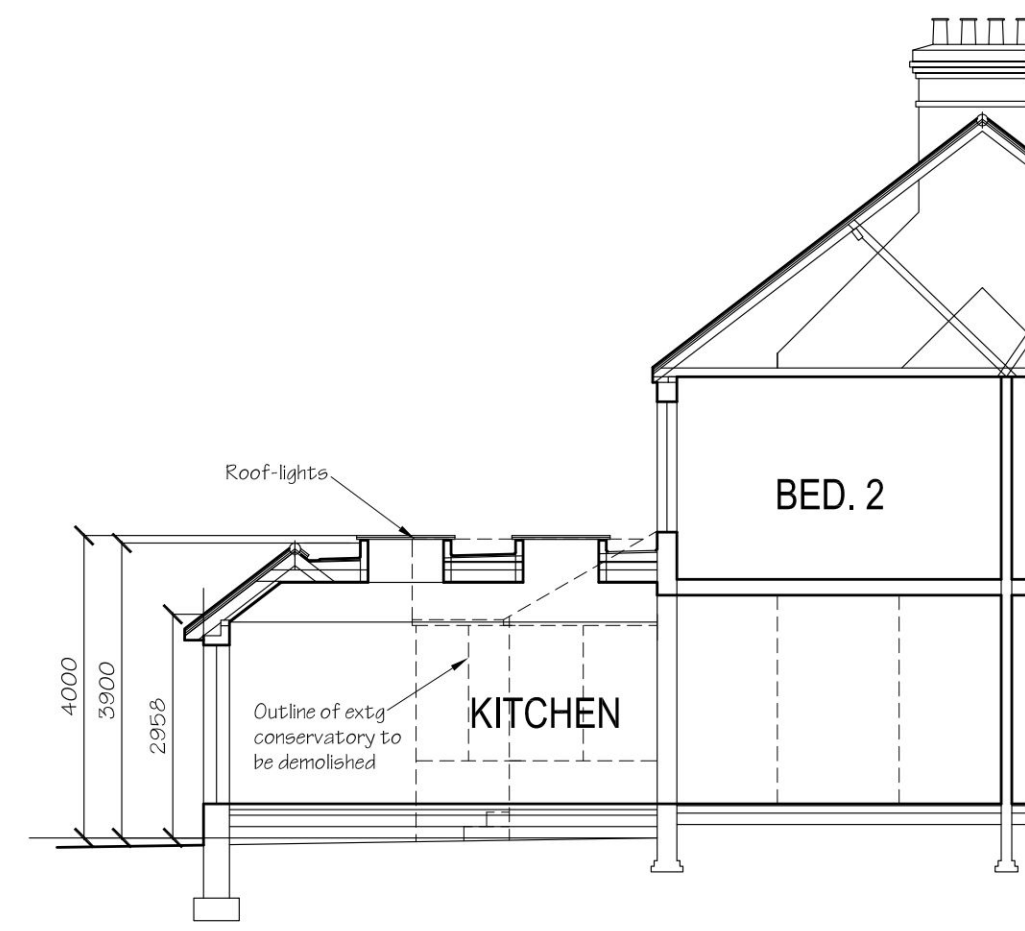

SECTION A-A 1:100

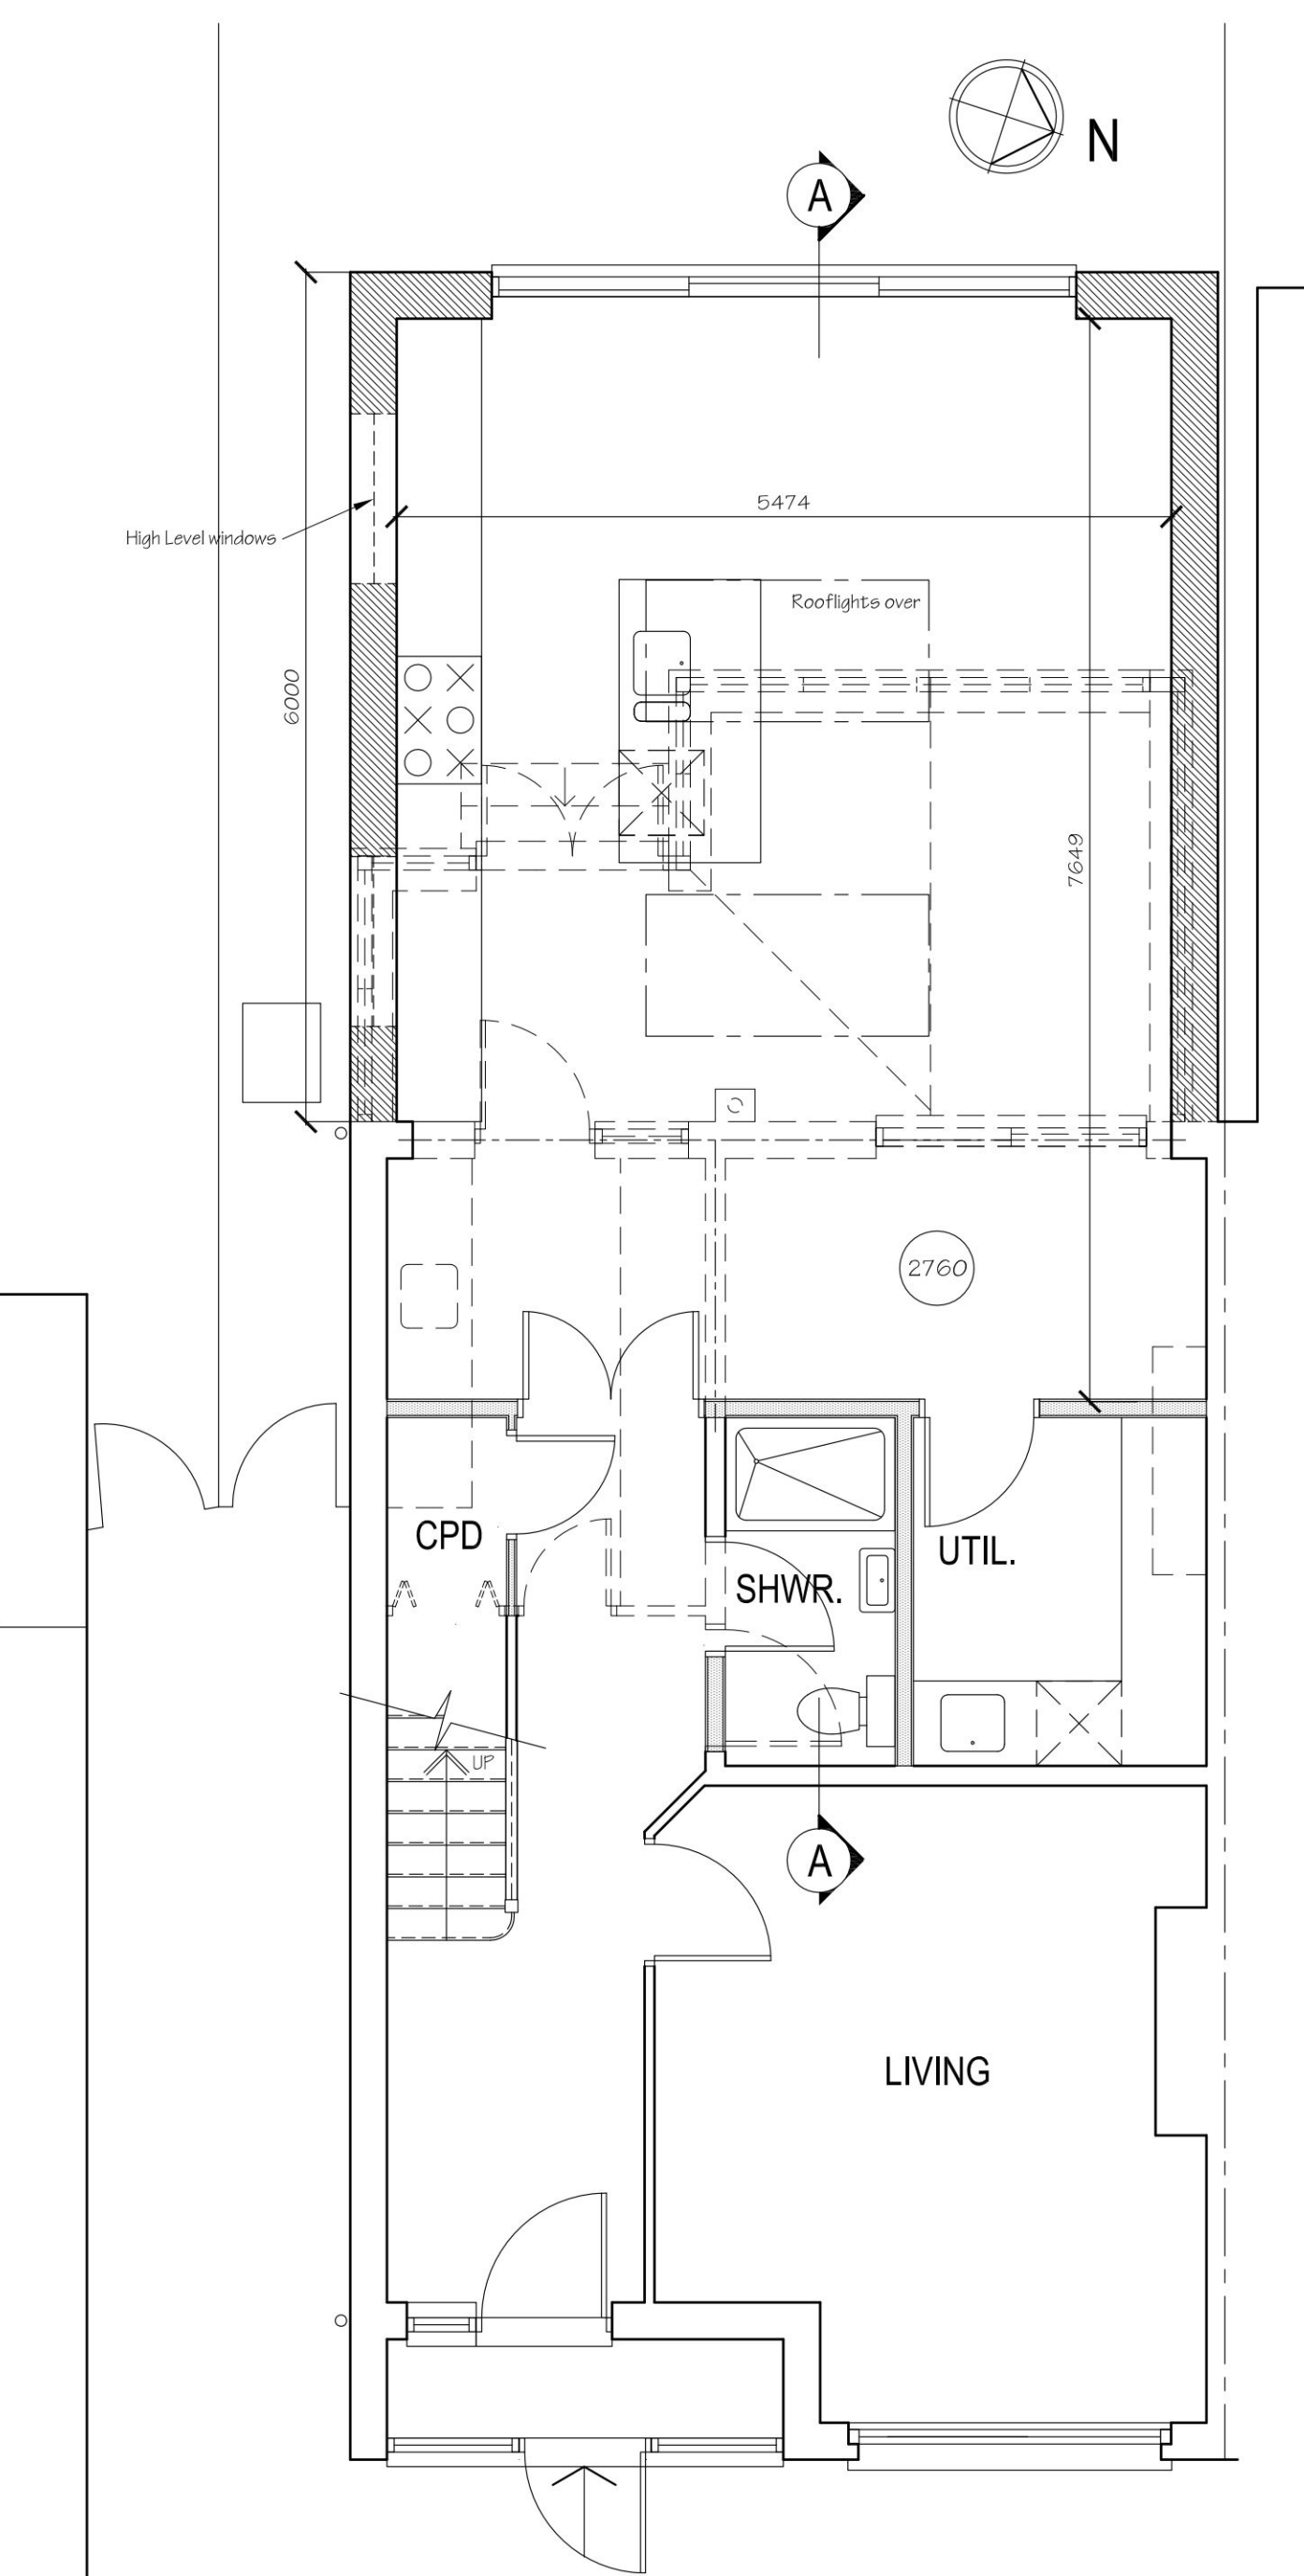 

GROUND FLOOR PLAN 1:50

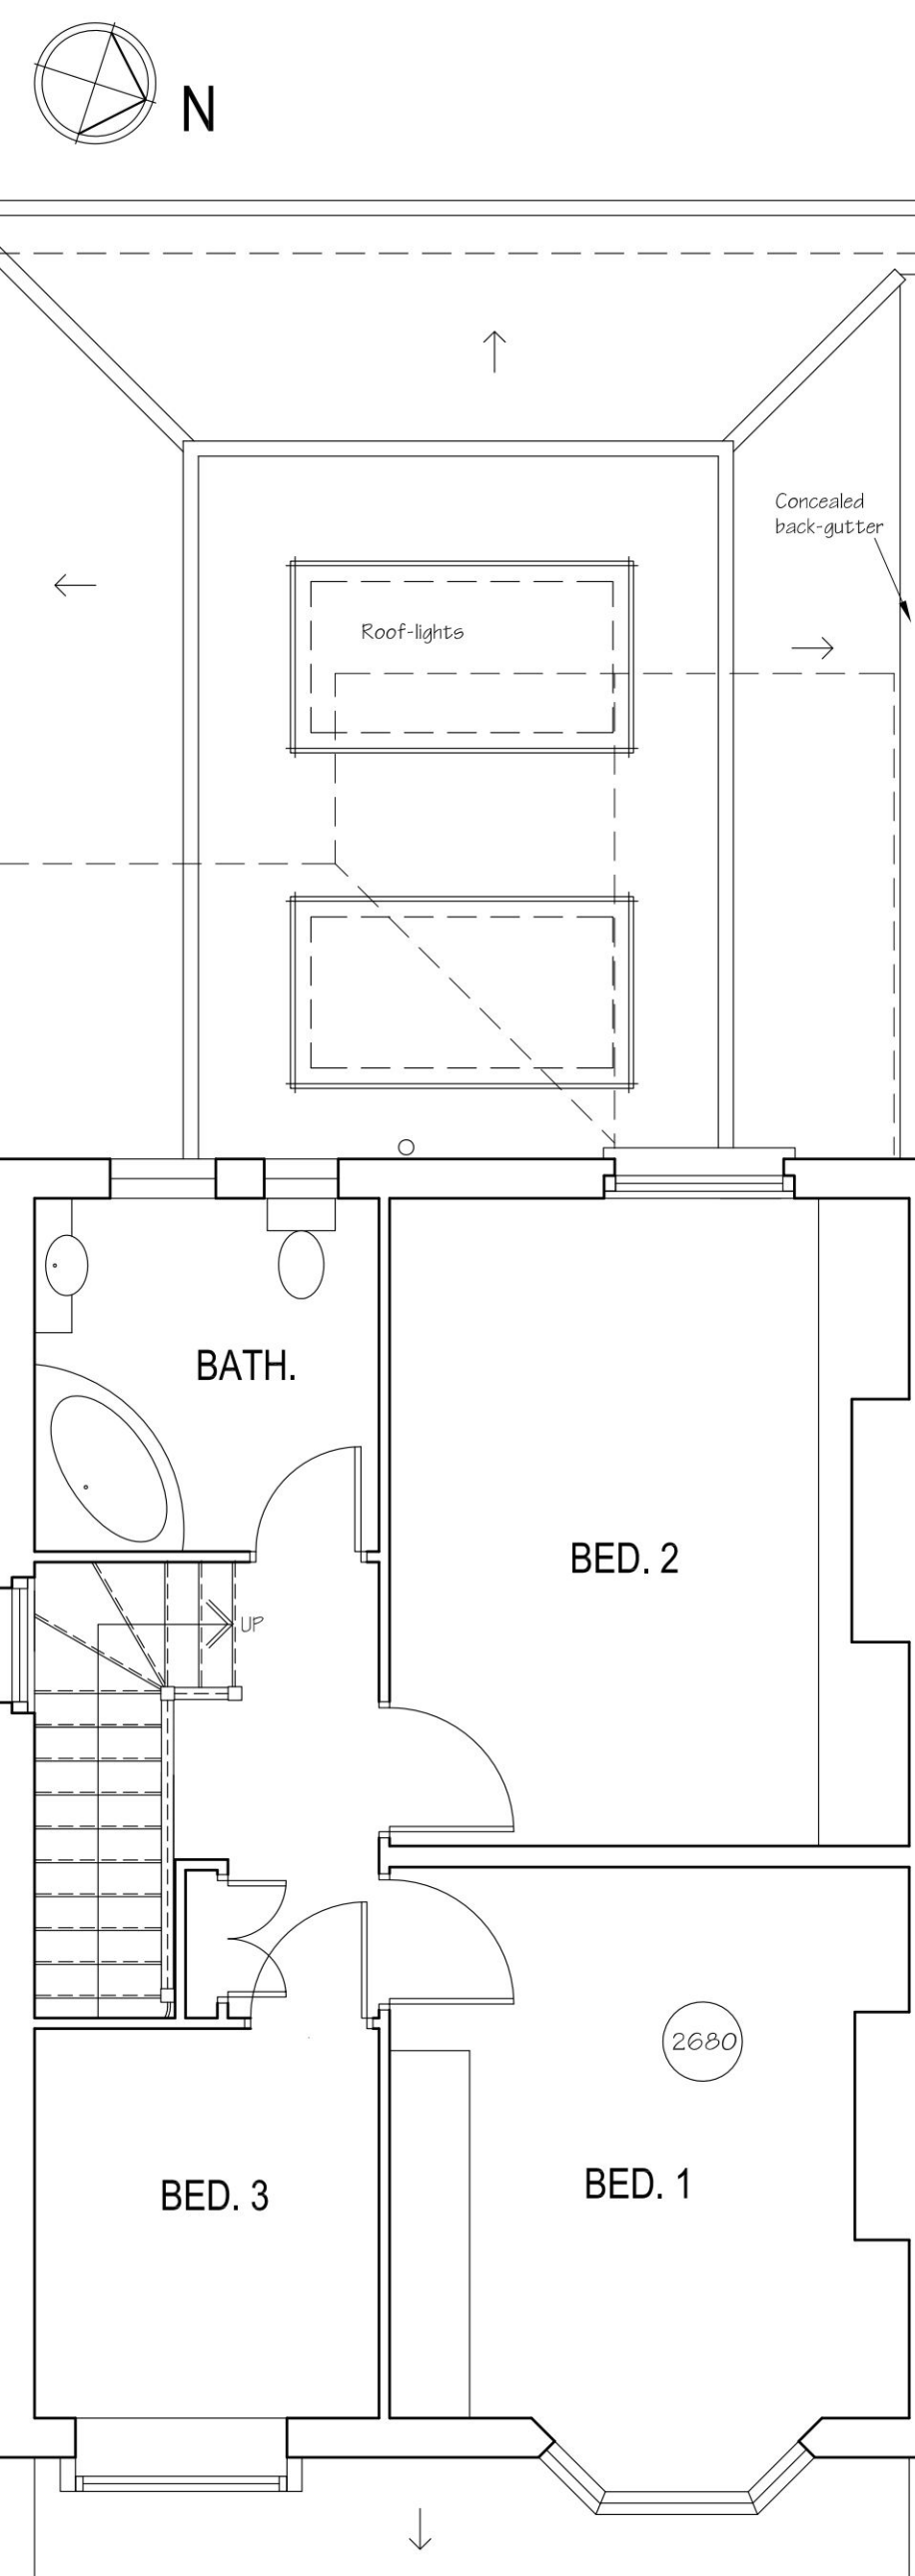

FIRST FLOOR PLAN 1:50

Notes:

All dimensions must be checked on-site and not scaled from this drawing.

All work must be carried out in accordance with statutory requirements, all relevant British Standards and codes of practice.

This drawing to be read in conjunction with Drg.No. 1656/03 (latest revision)

Date	Revisions
© copyright	
ALAN SHARD ASSOCIATES	
ARCHITECTS SURVEYORS Thursley House 53 Station Road Guildford Surrey GU4 8HA Tel: 01483 577896	
email: [REDACTED]	
www.sharparch.co.uk	
Client Mr W Westwood	
Job Title 5 MALDEN HILL GARDENS NEW MALDEN KT3 4HS	
Drawing Title PROPOSED EXTENSION PLANS, ELEVATIONS, SECTION	
FOR PLANNING (PRIOR APPROVAL) APPLICATION	
Scale 1:50 1:100	Sheet size A1
Date MAR 24	

Drg No
1656/04