



Front Elevation
South West Elevation

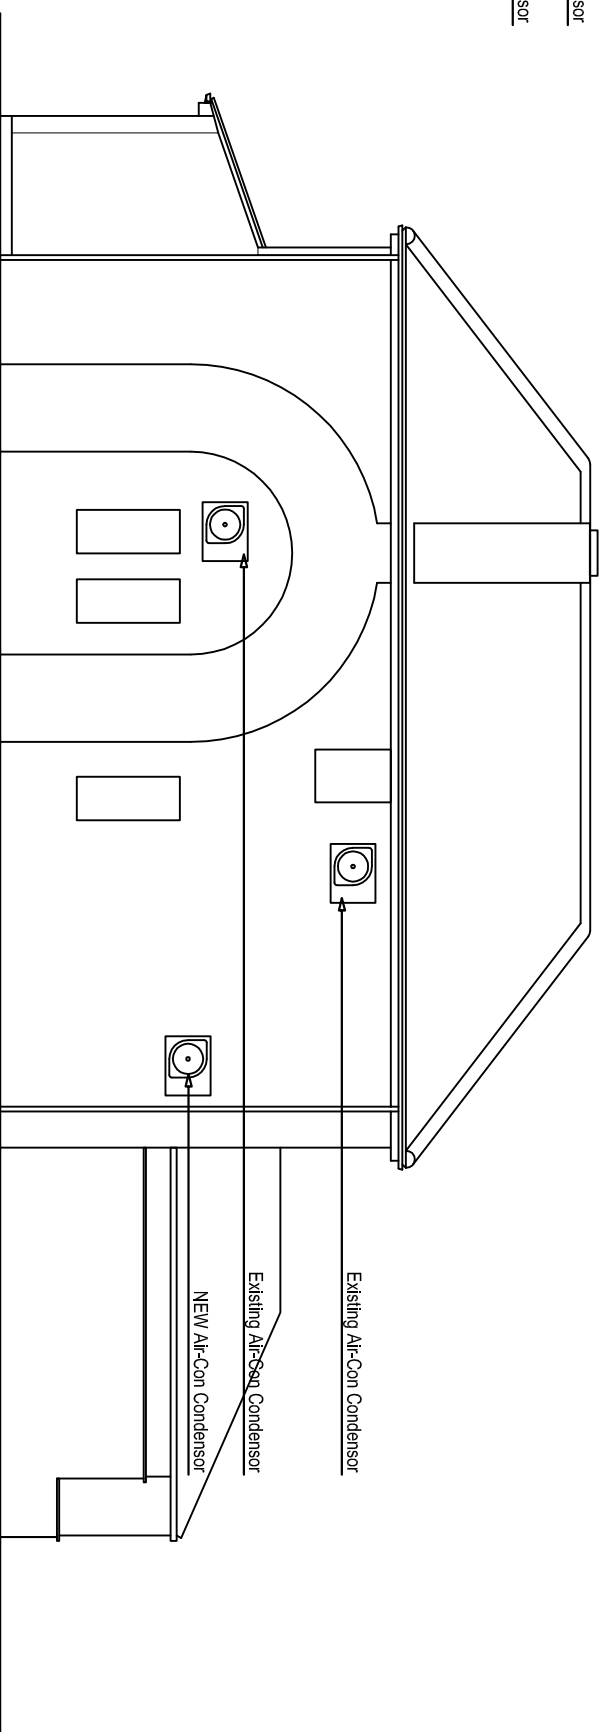

Side Elevation
South East Elevation

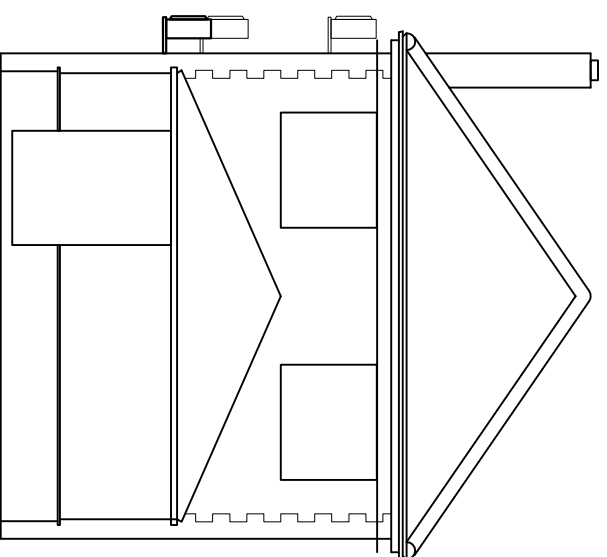

Rear Elevation
North East Elevation

PRELIMINARY

With the exception of planning application purposes ~ do not scale from this drawing for critical dimensions. If in doubt - ASK

Client:
Mr B Leeson, 8 Gipsy Lane,
Rochester, NN29 7DL.

Date:
16th March 2024

Scale (at A3):
1: 100

Revision:
-

Title:
PROPOSED ~
Elevations

Drawing Number:
24/000/009
Sheet 2 of 2

Jon Spencer

Technical Drawing Services
jstids@btopenworld.com
mobile: 07507 423785
15 Cheltenham Close
Rushden, Northants
NN10 0YN
01933 316 044