




**SINGLE STOREY REAR  
EXTENSION AND  
INTERNAL ALTERATIONS**

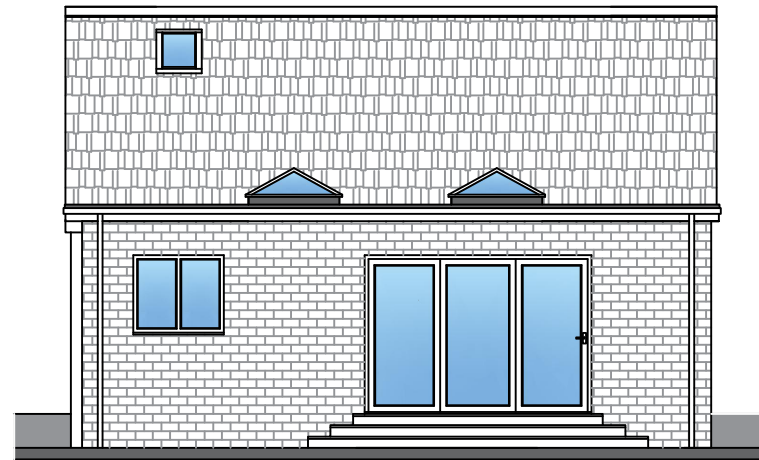

Proposed Rear Elevation  
Scale 1:100

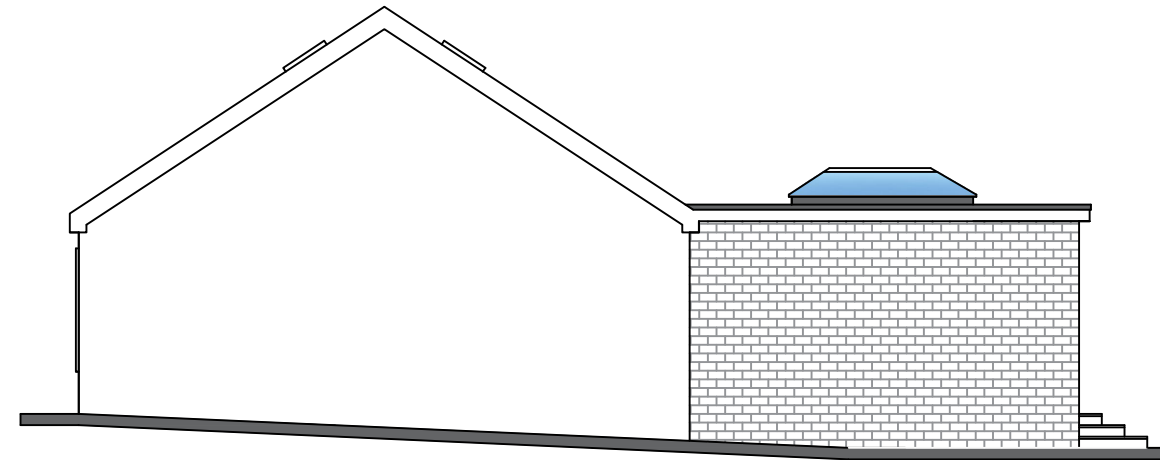

Proposed North East Elevation  
Scale 1:100

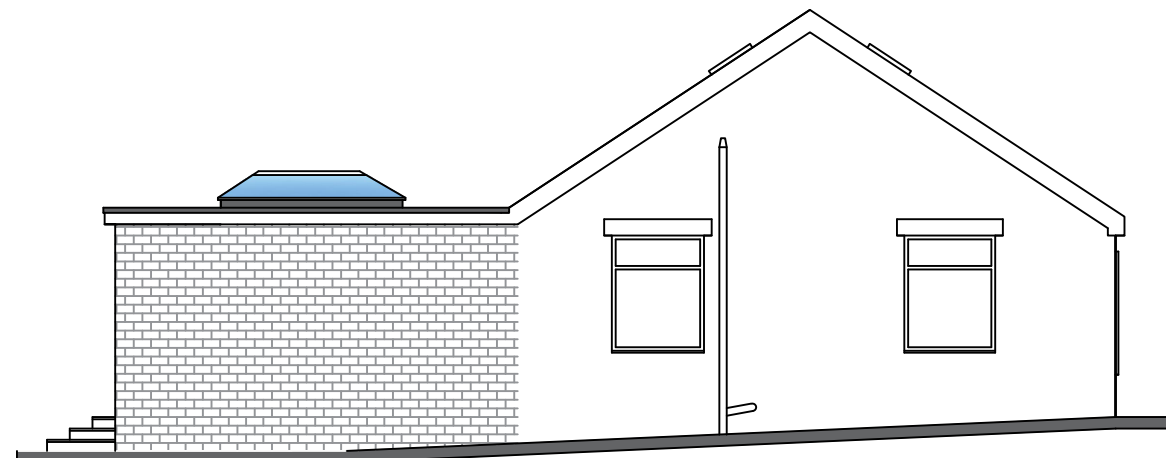

Proposed South West Elevation  
Scale 1:100



Proposed Front Elevation  
Scale 1:100

DRAWING TITLE:

**PROPOSED  
ARRANGEMENT**  
Elevations

CLIENT:

50 Ravenswood Avenue  
Blackpool,  
Lancashire,  
FY3 7SU

SCALE:

1:100

DRAWN BY:

MD

DRAWING NO:

DG - 24 - 006- RAVE

REV:

C