

**SINGLE STOREY REAR
EXTENSION AND
INTERNAL ALTERATIONS**

DRAWING TITLE:

SITE PLANS

CLIENT:

50 Ravenswood Avenue
Blackpool,
Lancashire,
FY3 7SU

SCALE:

As Shown

DRAWN BY:

MD

DRAWING NO:

DG - 24 - 007- RAVE



REV:

B



Location Plan

Scale 1:1250

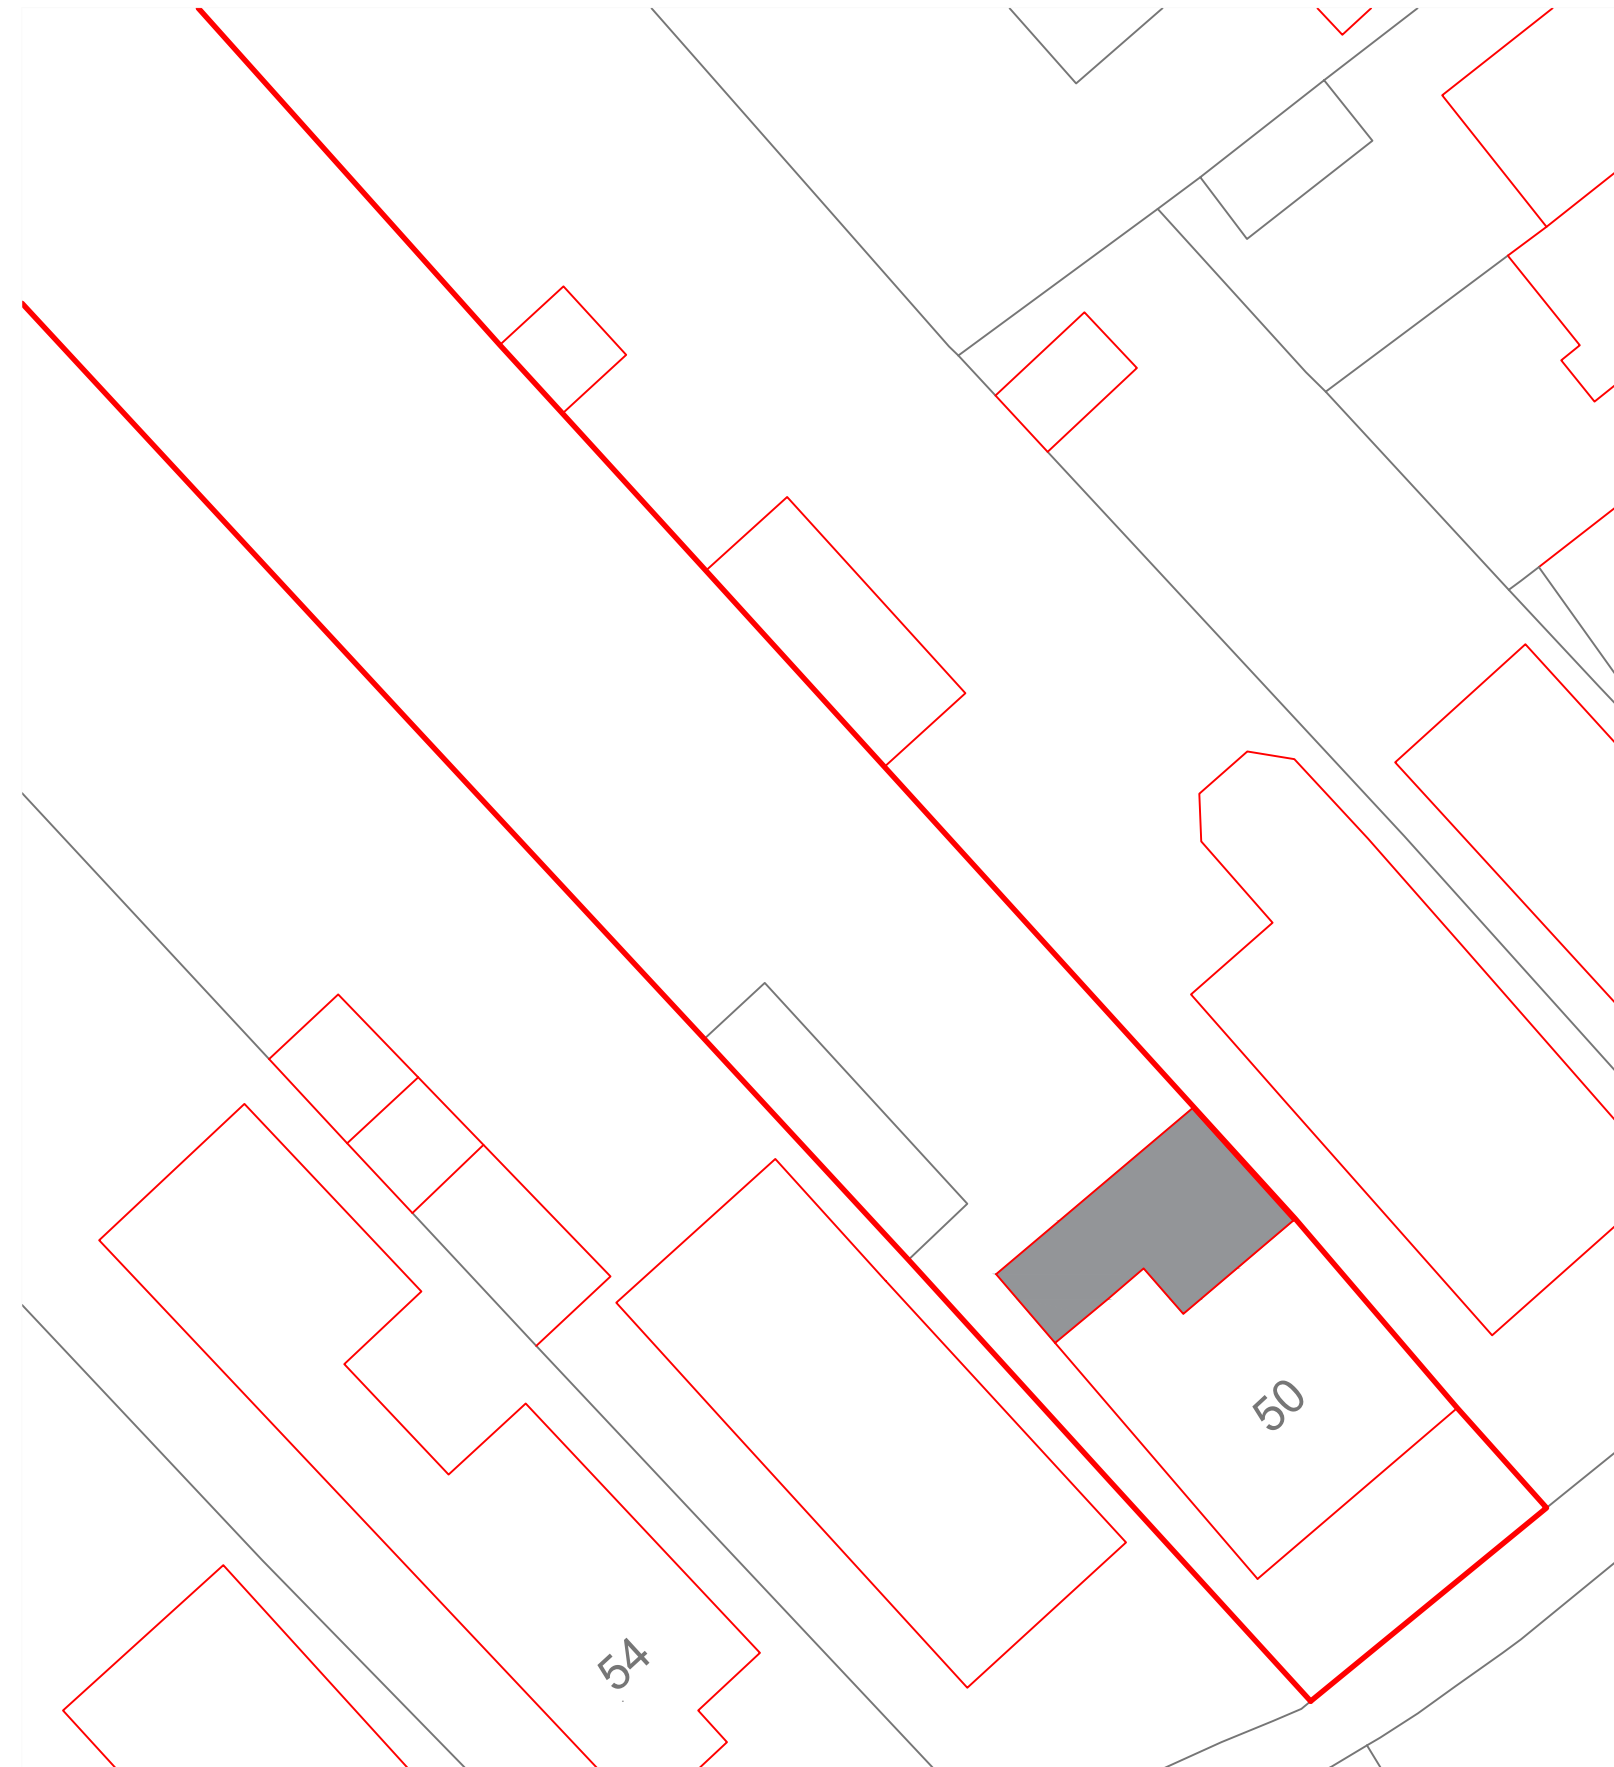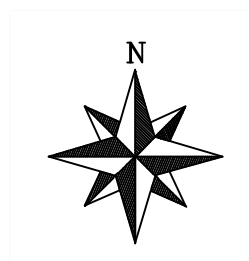

Proposed Site Plan

Scale 1:250