

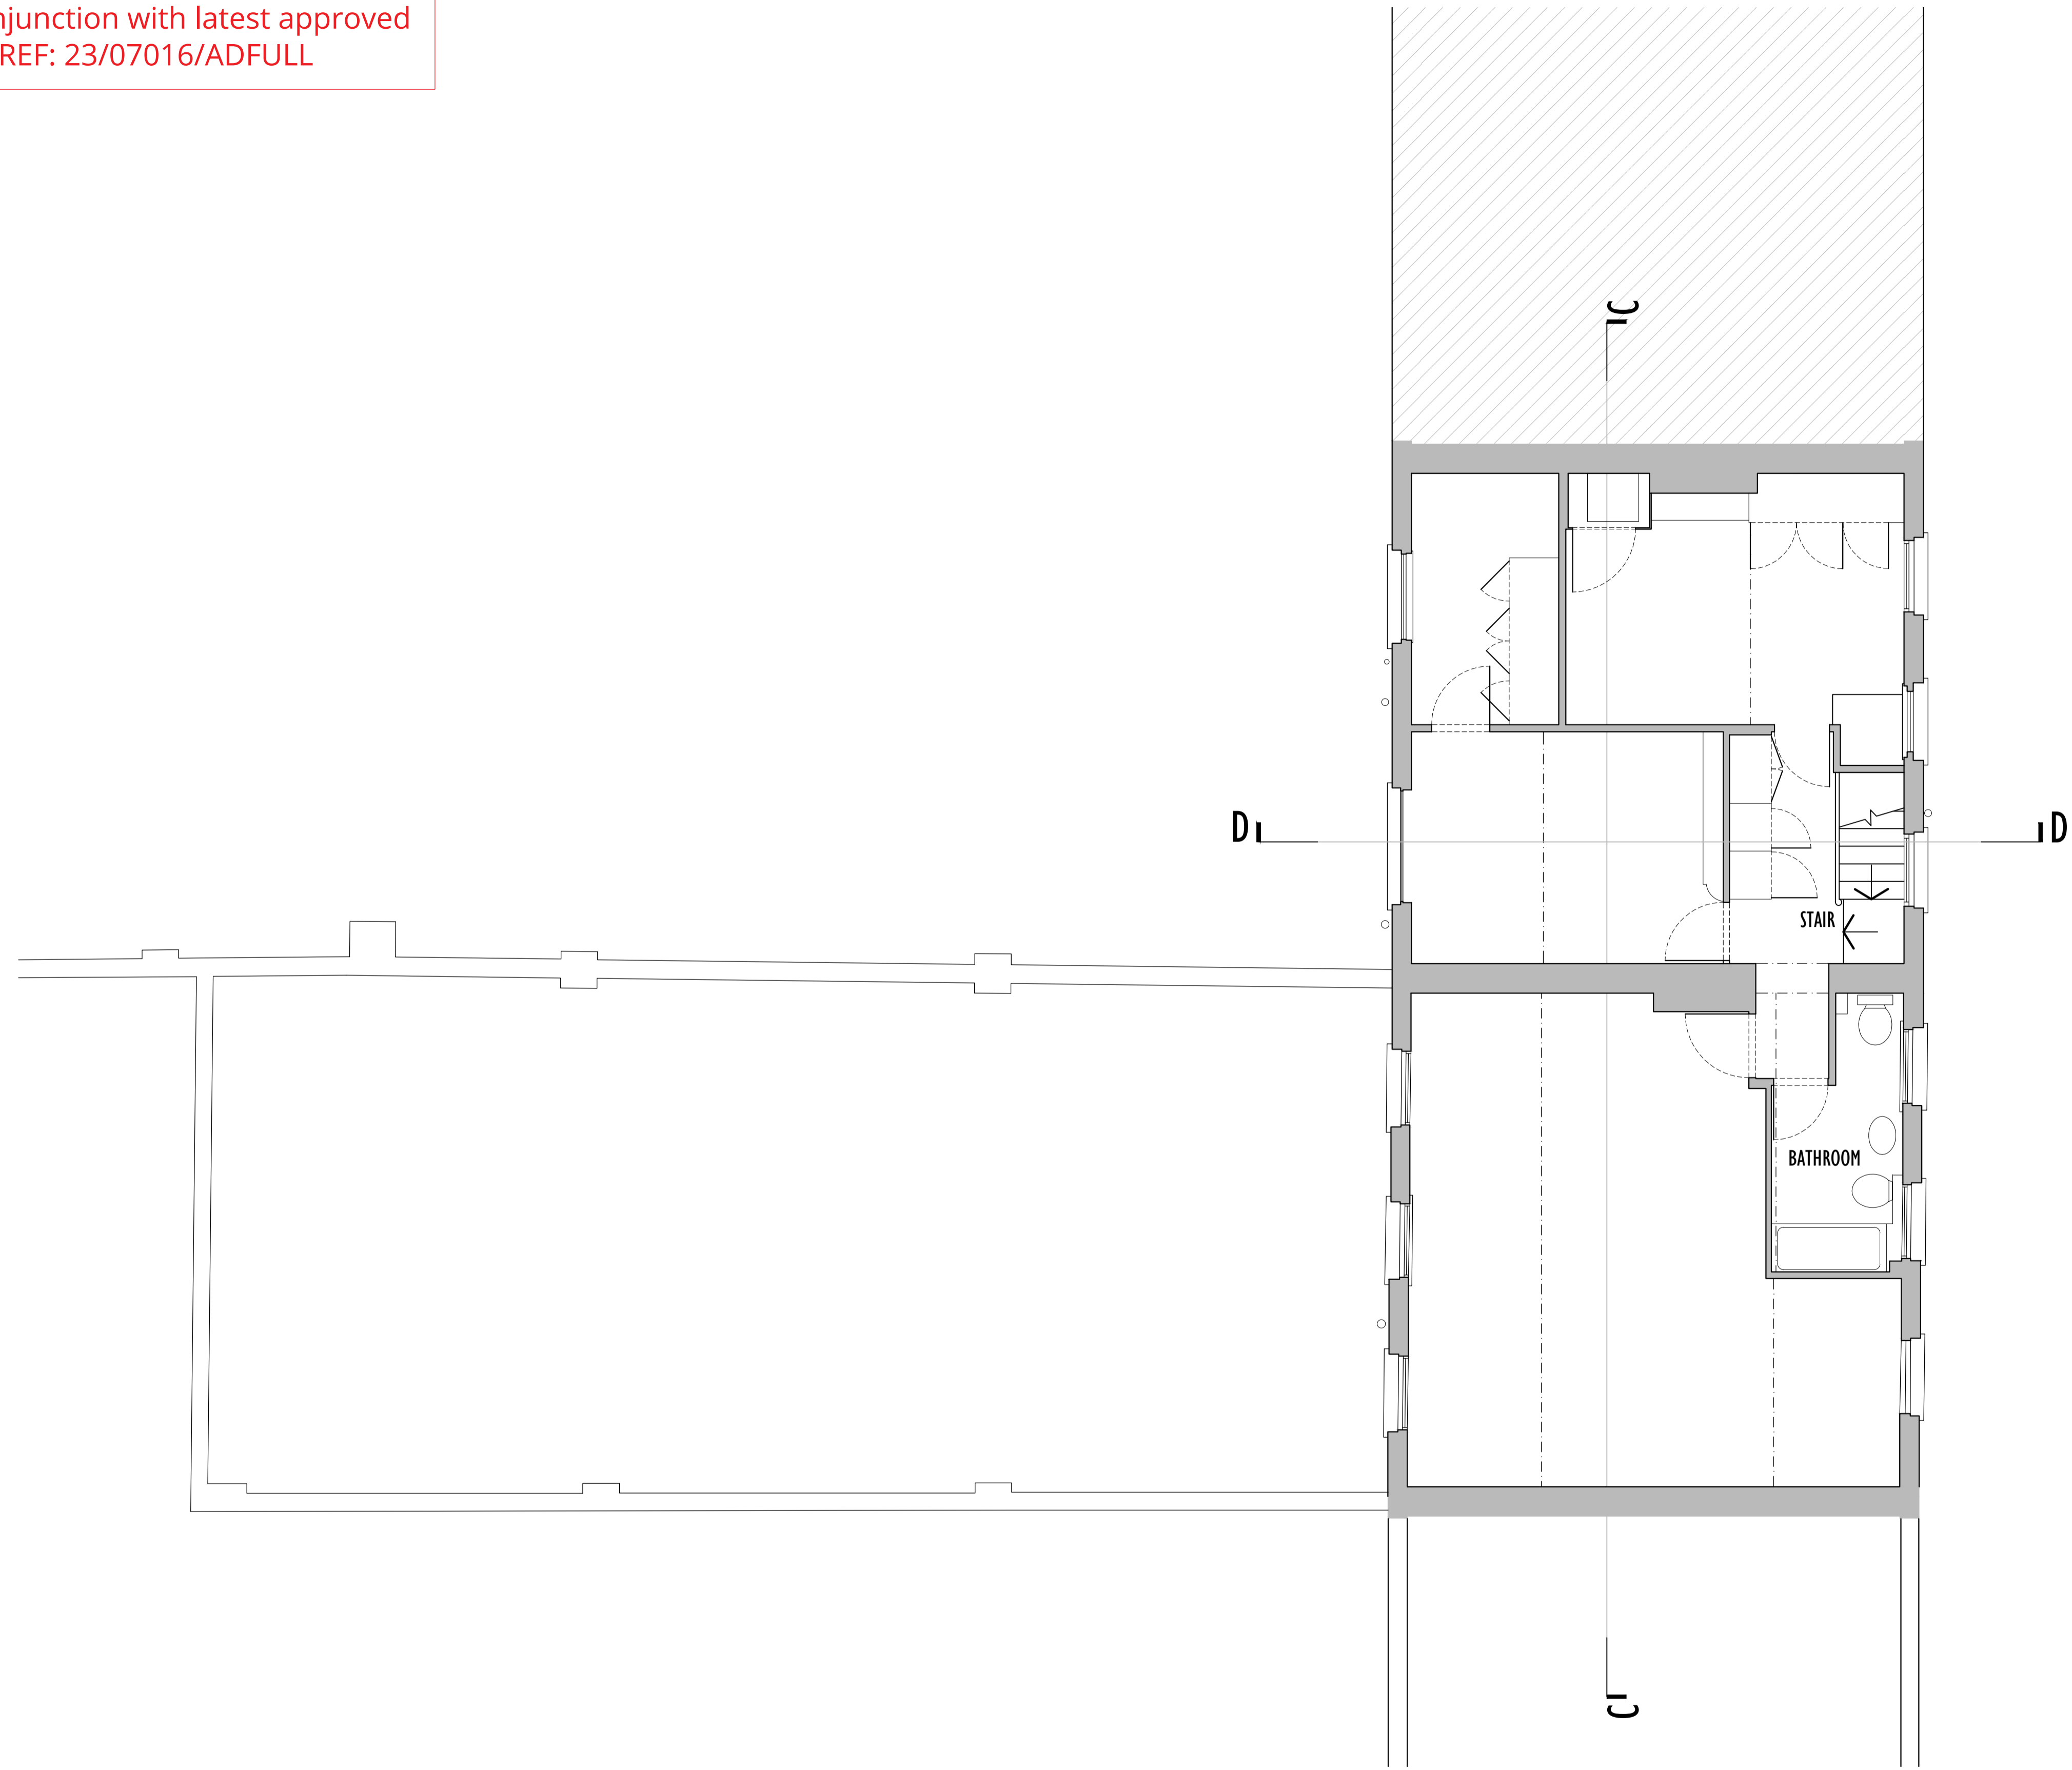


Read in conjunction with latest approved drawings - REF: 23/07016/ADFULL

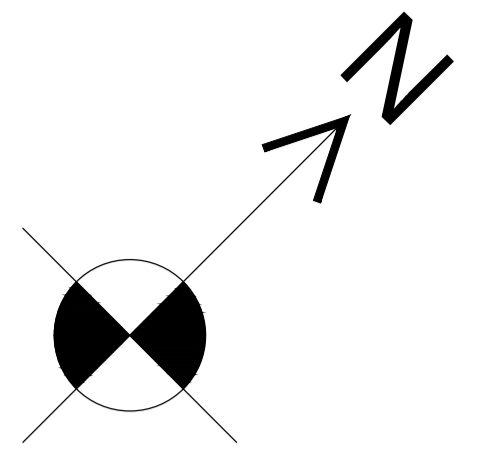

EXISTING: FIRST FLOOR

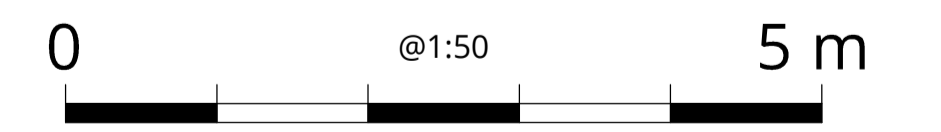

London 16 Lambton Place Notting Hill
London W11 2SH T +44 (0)20 7229 3125
Oxford Chandos Yard 83 Bicester Road
Long Crendon HP18 9EE T +44 (0)1844 203310
W www.wolffarchitects.co.uk E info@wolffarchitects.co.uk

This drawing is protected under Copyright and at no time should any portion be reproduced or copied without the permission of the Architect (Design Copyright Act 1988)
It must not be used for purposes other than that for which it is provided. It is supplied without liability for any errors or omissions. All dimensions to be checked on site.

Rev.	Description	Date	Rev.	Description	Date	Rev.	Description	Date
0	First issue.	[07.04.22]						

Project Title
10 Abercorn Close
London, Maida Vale, NW8 9XS

Drawing Title
Existing First Floor Plan

Status PLANNING	Drawn by	Checked by	Scale	Project No.	Work Stage	Dwg. No.	Rev.
	MIC	SB	1:50 @ A1	1937	PL	017	0

