

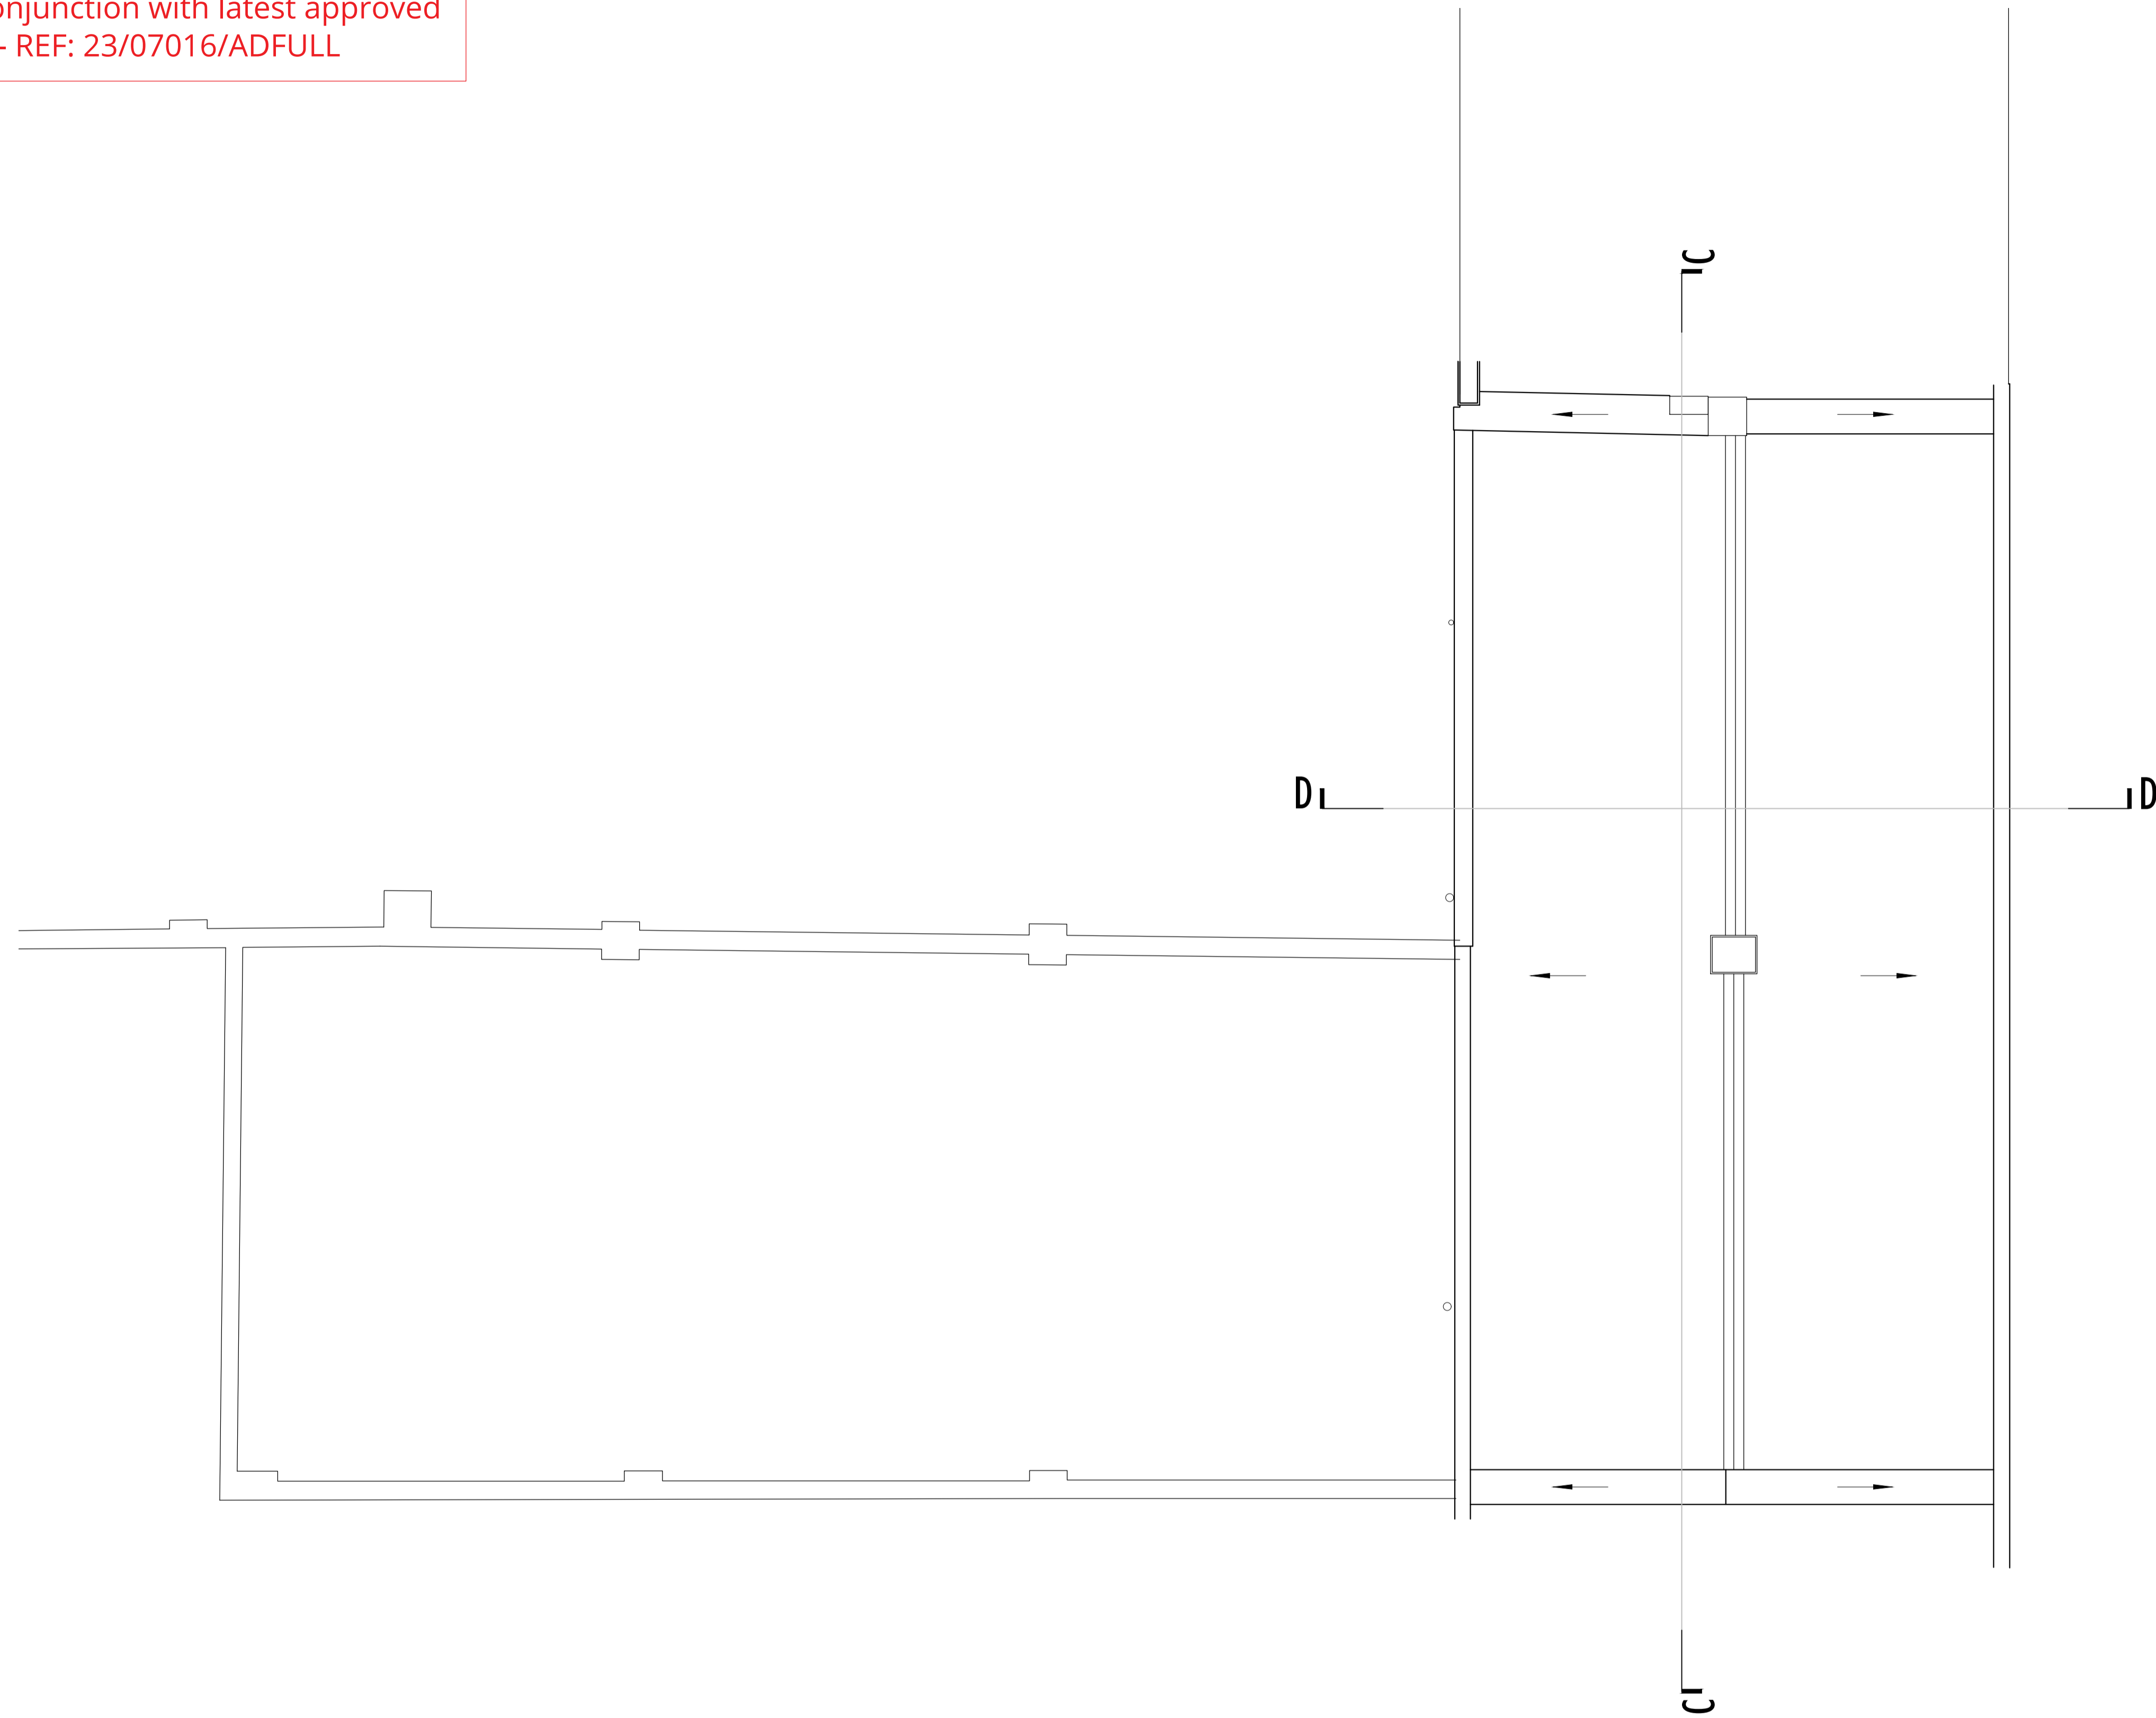


Read in conjunction with latest approved drawings - REF: 23/07016/ADFULL

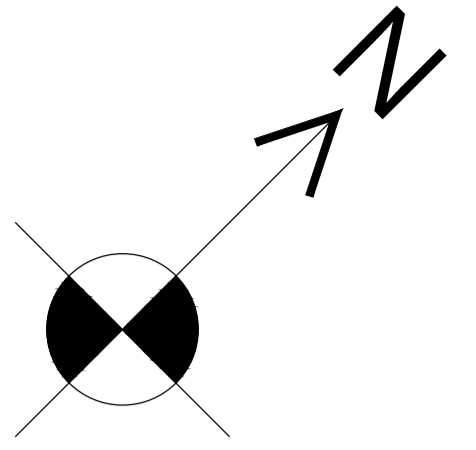

EXISTING: ROOF PLAN

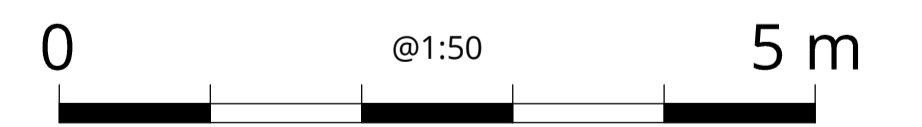

London 16 Lambton Place Notting Hill  
London W11 2SH T +44 (0)20 7229 3125  
Oxford Chandos Yard 83 Bicester Road  
Long Crendon HP18 9EE T +44 (0)1844 203310  
W www.wolffarchitects.co.uk E info@wolffarchitects.co.uk

This drawing is protected under Copyright and at no time should any portion be reproduced or copied without the permission of the Architect (Design Copyright Act 1988)  
It must not be used for purposes other than that for which it is provided. It is supplied without liability for any errors or omissions. All dimensions to be checked on site.

Rev.	Description	Date	Rev.	Description	Date	Rev.	Description	Date
0	First issue.	[07.04.22]						

Project Title  
**10 Abercorn Close**  
London, Maida Vale, NW8 9XS

Drawing Title  
**Existing Roof Plan**

Status <b>PLANNING</b>	Drawn by	Checked by	Scale	Project No.	Work Stage	Dwg. No.	Rev.
	MIC	SB	1:50 @ A1	1937	PL	018	0

